


ORIGINAL SURVEY	BY	DATE
SURVEY		
NOTE BOOK		
NO.		

FINAL SURVEY	BY	DATE
SURVEY		
NOTE BOOK		
NO.		

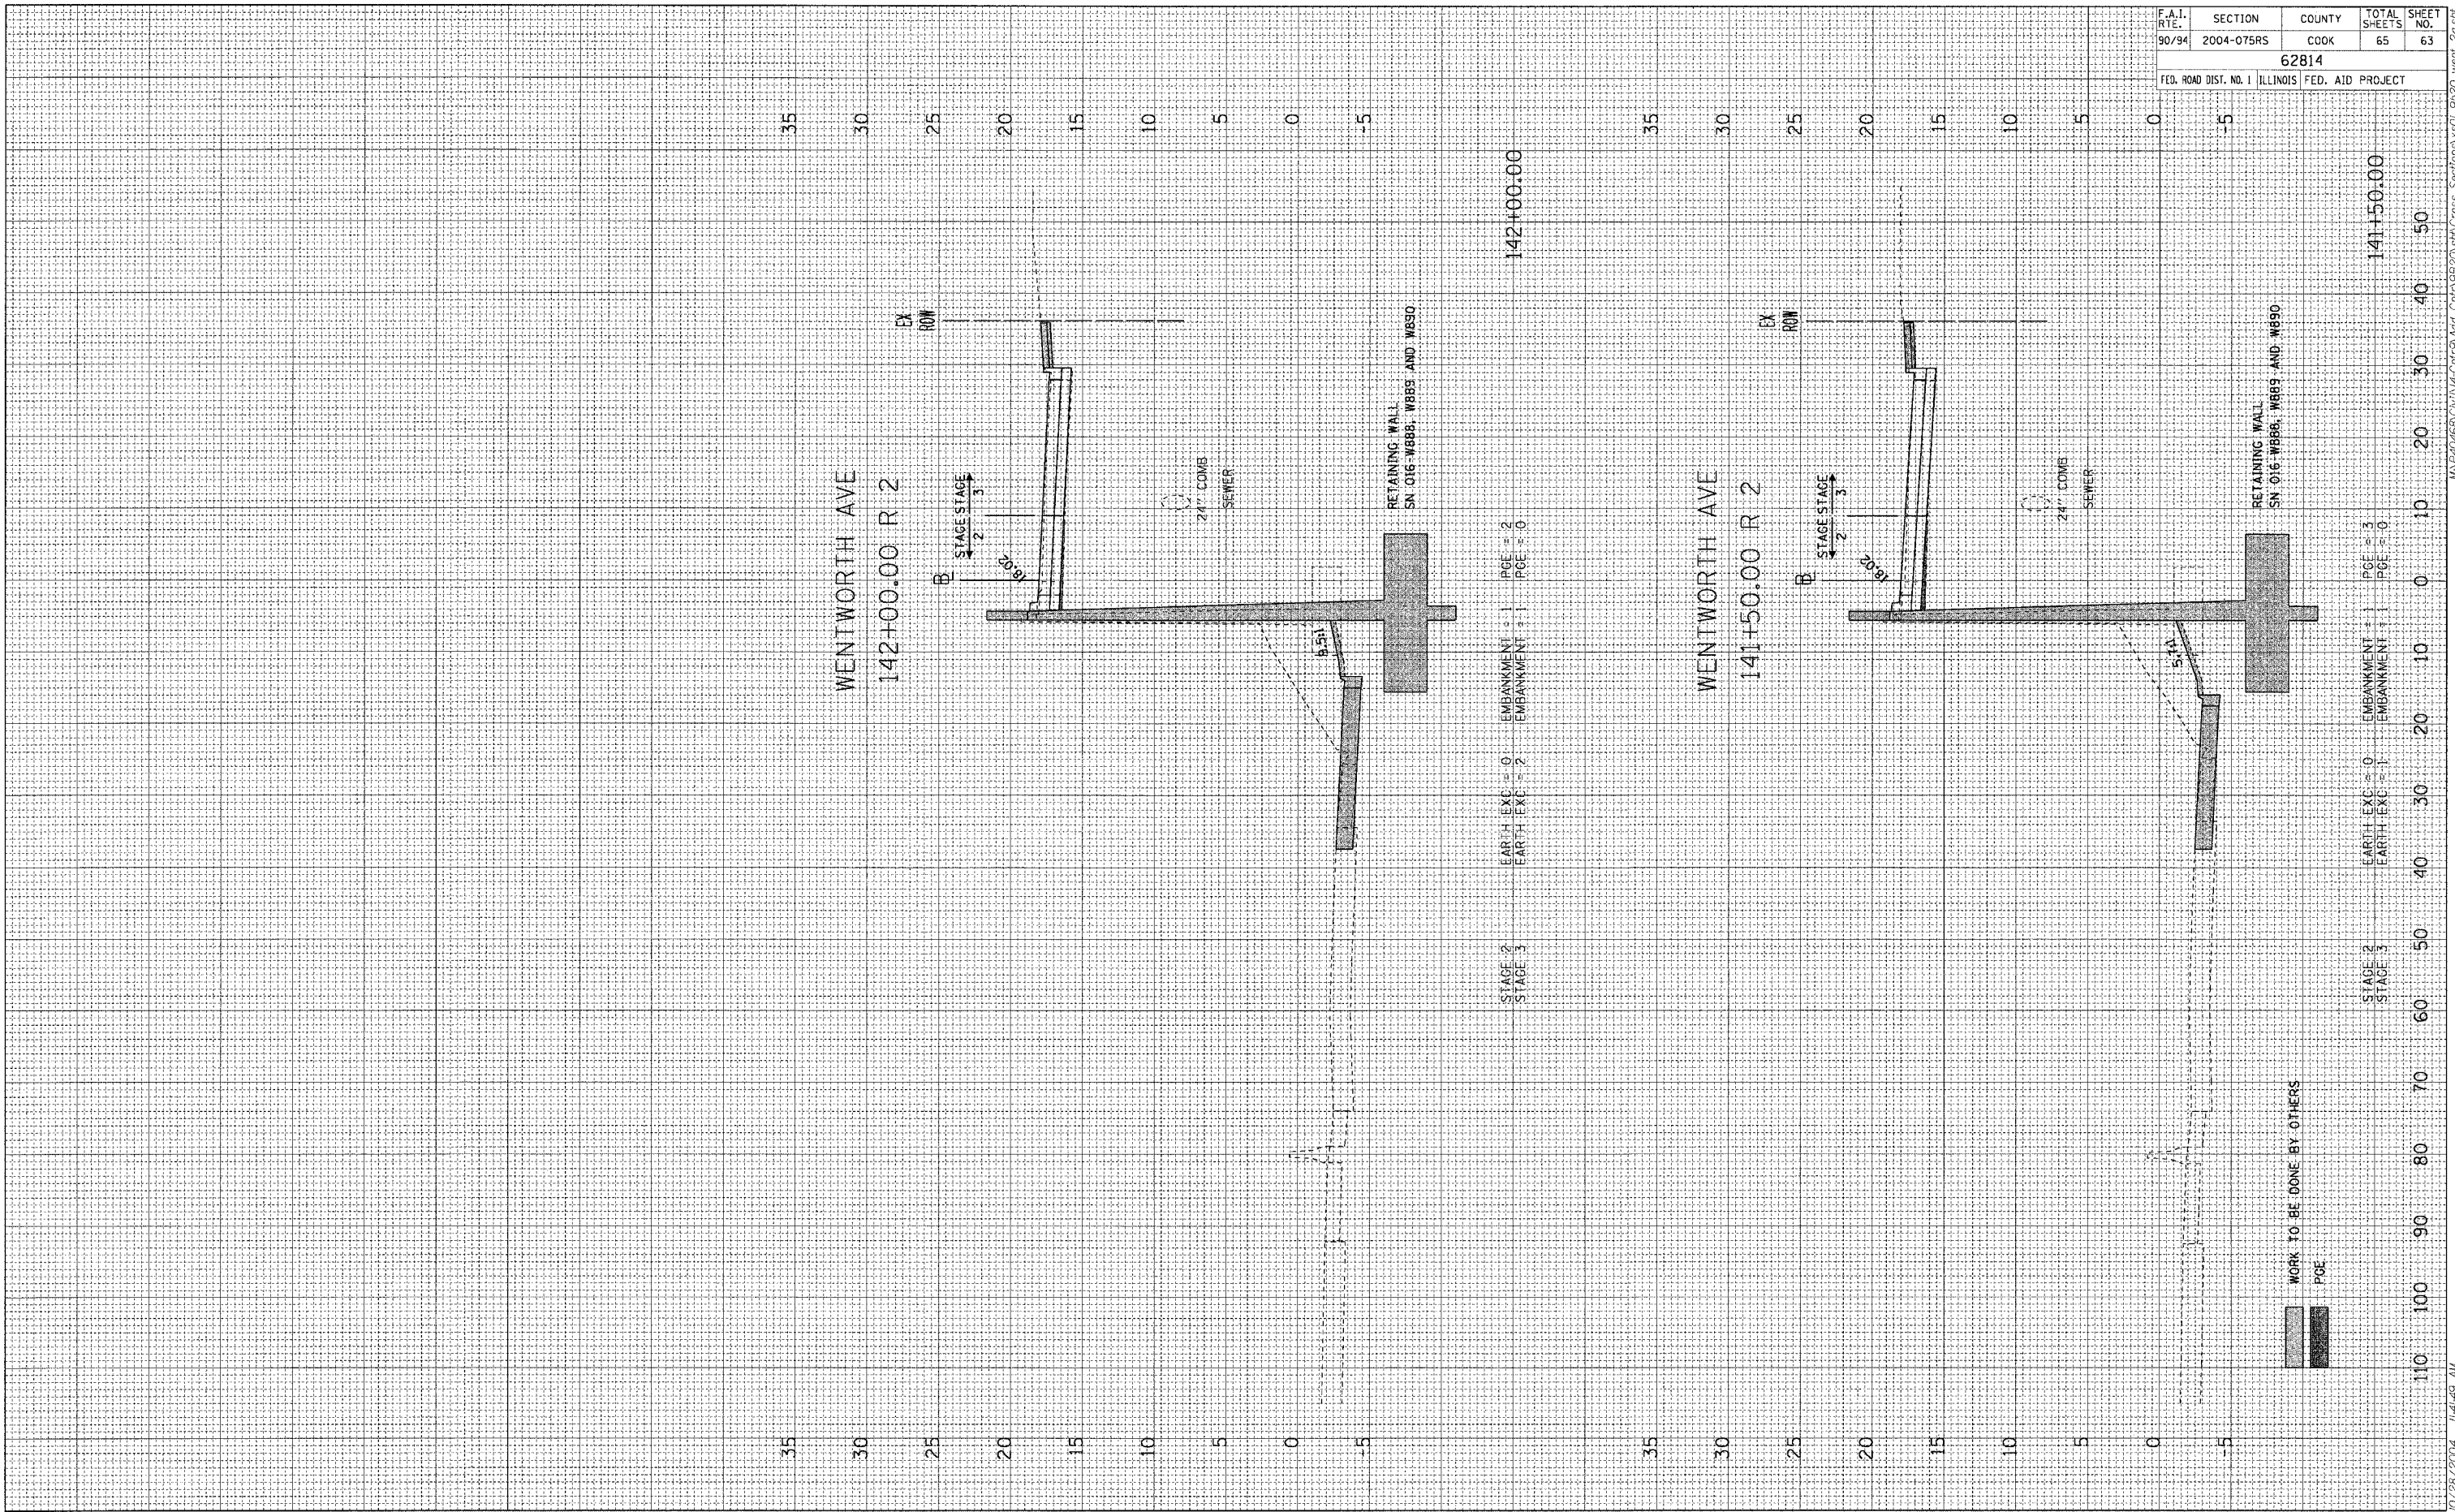

F.A.I. RTE.	SECTION	COUNTY	TOTAL SHEETS	SHEET NO.
90/94	2004-075RS	COOK	65	63
62814				
FED. ROAD DIST. NO. 1 ILLINOIS FED. AID PROJECT				

WORK TO BE DONE BY OTHERS
POE