


F.A.I. RTE.	SECTION	COUNTY	TOTAL SHEETS	SHEET NO.
90/94	2004-099TS	COOK	65	31
STA.	TO STA.			
FED. ROAD DIST. NO. 1	ILLINOIS	FED. AID PROJECT		
62840				

NOTES:

- TRENCH AND BACKFILL METHOD IN SODDED PARKWAYS AND LAWNS SHOWN. TRENCH AND BACKFILL IN PAVEMENT IS SIMILAR. REFER TO BOE-13 FOR FURTHER DETAIL.

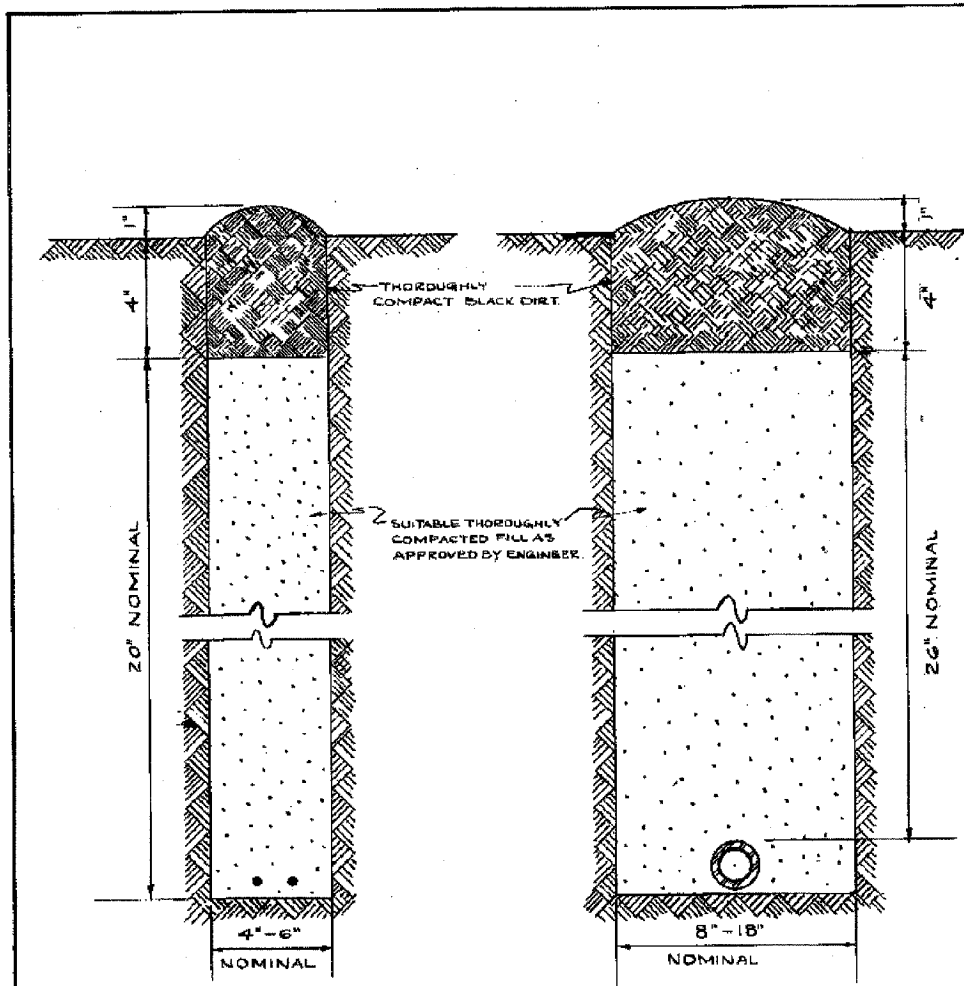

CABLE TRENCH

CONDUIT TRENCH


NOTE

EXCESS SOIL FROM TRENCH TO BE COMPLETELY REMOVED FROM SITE AS SOON AS PRACTICABLE.

BLACK DIRT TO BE TAMPED & THOROUGHLY COMPACTED AS SHOWN.

STANDARD METHOD FOR BACKFILLING CABLE & CONDUIT TRENCHES IN SODDED PARKWAY & LAWNS

CITY OF CHICAGO			
DEPT. OF STREETS & SANITATION			
DIVISION OF ELECTRICAL ENGINEERING			
REVISION	DRAWN	CHECKED	ENGINEER
A	W. E. HARP	M. J. [Signature]	J. O'CONNOR
B	ENGR. IN CHARGE		DRG. NO.
C	Supt. of Const.		579
D	Supt. of Const.		
E	Supt. of Const.		
F	Supt. of Const.		
G	Supt. of Const.		
H	SIZE 8 1/2 x 14	SCALE	DATE 7-14-68

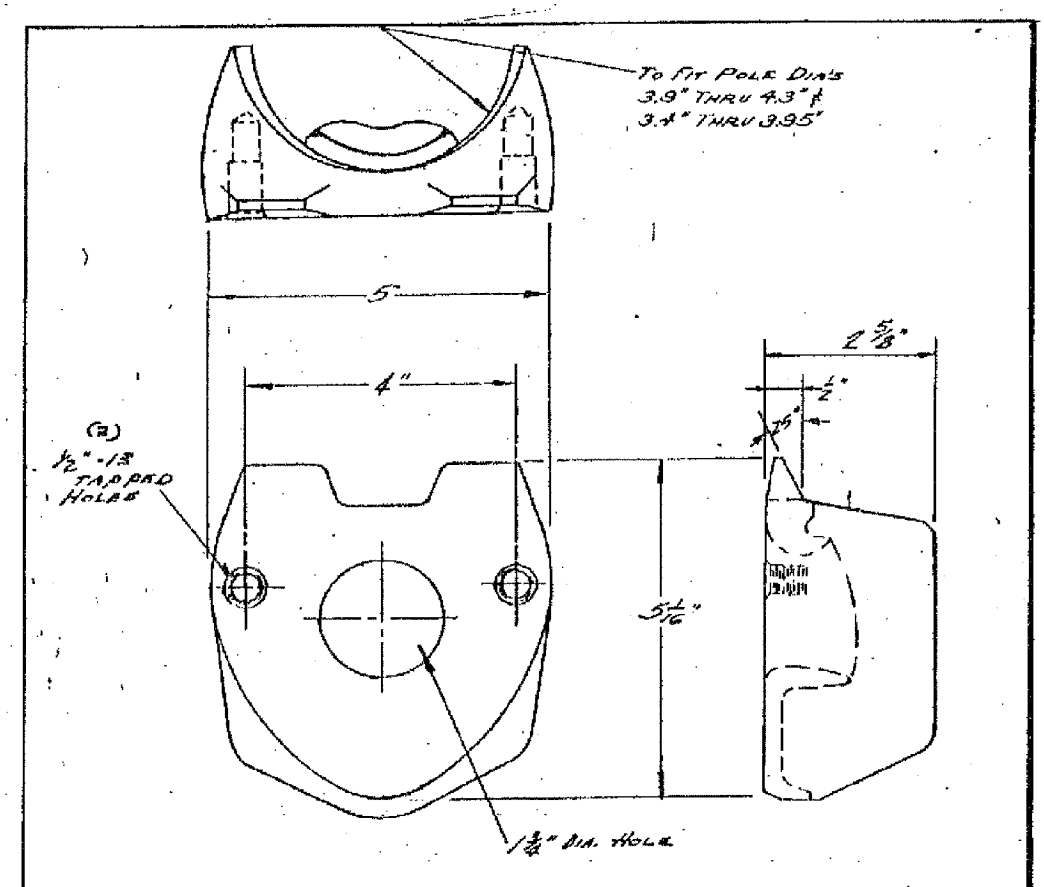

MATERIAL: CAST STEEL

A J.O.C. MATERIAL NOTE ADDED.			
2 BOLT MAST ARM ATTACHMENT POLE PLATE DETAILS			
CITY OF CHICAGO			
DEPT. OF STREETS AND SANITATION			
DIVISION OF ELECTRICAL ENGINEERING			
REVISED	DATE	DRAWN	CHECKED
5-27-76		J. WANKFELDT	J. BOAK
A		[Signature]	[Signature]
B		[Signature]	[Signature]
C		[Signature]	[Signature]
D		[Signature]	[Signature]
E		[Signature]	[Signature]
F		[Signature]	[Signature]
G		[Signature]	[Signature]
DRG. NO.	659		DATE 10-25-68
SIZE 8 1/2 x 14	SCALE	DATE 10-25-68	

BOE-2

REVISIONS	NAME	DATE

ILLINOIS DEPARTMENT OF TRANSPORTATION
F.A.I. 90/94 (DAN RYAN EXPRESSWAY)
TRAFFIC SIGNALS AT 63RD STREET AND
WENTWORTH AVENUE/ WELLS STREET
BOE STANDARD DETAILS

SCALE: NOT TO SCALE
DATE: November 05, 2004
DRAWN BY: HAR
CHECKED BY: WDS

11/04/2004 09:02:07 AM