



F.A.I. RTE.	SECTION	COUNTY	TOTAL SHEETS	SHEET NO.
90/94	2004-0991S	COOK	65	32
STA.		TO STA.		
FED. ROAD DIST. NO. 1		ILLINOIS FED. AID PROJECT		

62840

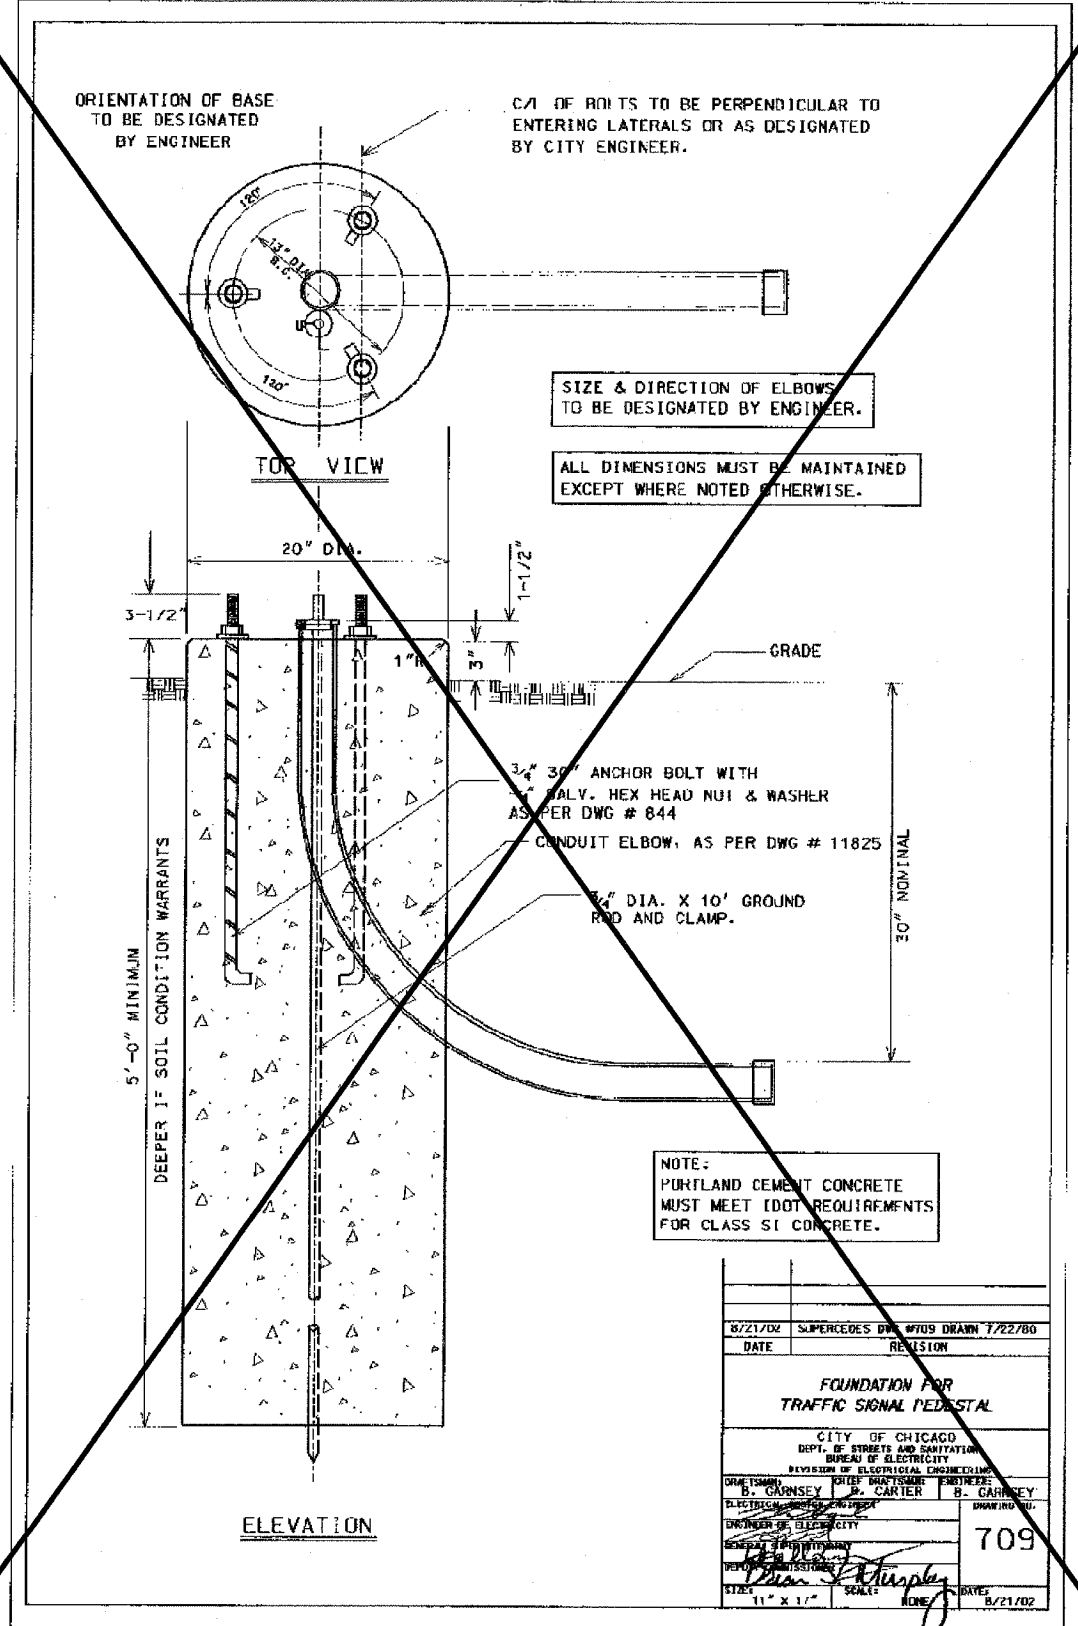

8/21/02	SUPERCEDES DWG #109 DRAWN 7/22/80
DATE	REVISION
FOUNDATION FOR TRAFFIC SIGNAL PESTAL	
CITY OF CHICAGO DEPT. OF STREETS AND SANITATION BUREAU OF ELECTRICITY DIVISION OF ELECTRICAL ENGINEERING	
DATE ISSUED	DATE REVISION
8/21/02	8/21/02
DESIGNED BY	ENGINEER
B. GARNSEY	B. GARNSEY
ELECTRICAL ENGINEER	ENGINEER
709	
SCALE	DATE
11" X 17"	8/21/02

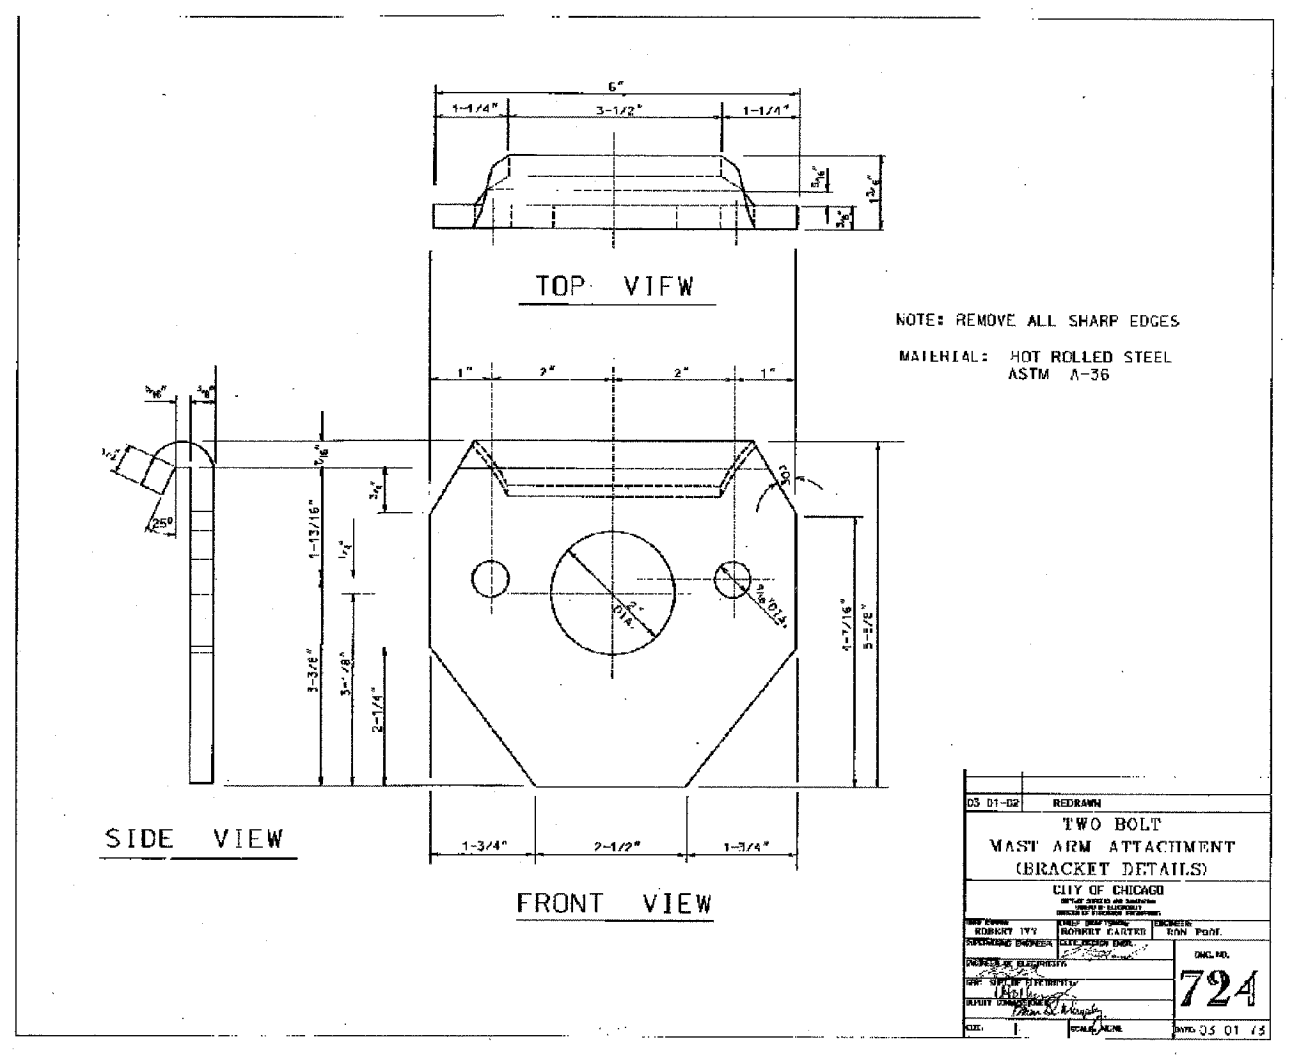

05 01-02	REDRAWN
TWO BOLT MAST ARM ATTACHMENT (BRACKET DETAILS)	
CITY OF CHICAGO DEPT. OF STREETS AND SANITATION BUREAU OF ELECTRICITY DIVISION OF ELECTRICAL ENGINEERING	
DESIGNED BY	ENGINEER
ROBERT IYI	B. GARNSEY
ELECTRICAL ENGINEER	ENGINEER
724	
SCALE	DATE
1"	05 01 02

REVISIONS	
NAME	DATE

ILLINOIS DEPARTMENT OF TRANSPORTATION
F.A.I. 90/94 (DAN RYAN EXPRESSWAY)
TRAFFIC SIGNALS AT 63RD STREET AND WENTWORTH AVENUE/ WELLS STREET
BOE STANDARD DETAILS

SCALE: NOT TO SCALE
DATE: November 05, 2004
DRAWN BY: HAR
CHECKED BY: WDS