


F.A.I. RTE.	SECTION	COUNTY	TOTAL SHEETS	SHEET NO.
90/94	2004-099TS	COOK	65	34
STA.		TO STA.		
FED. ROAD DIST. NO. 1		ILLINOIS	FED. AID PROJECT	
62840				

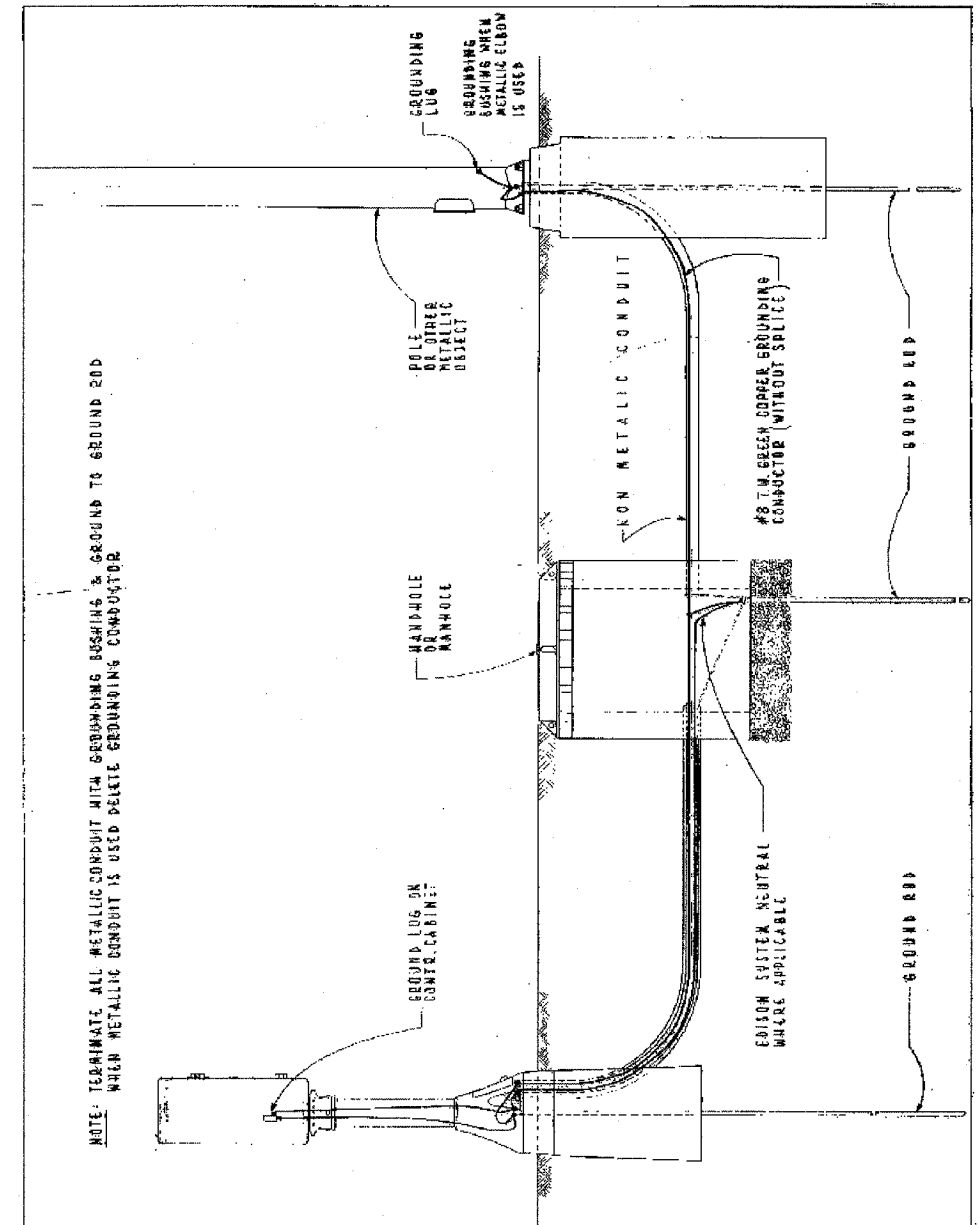


NOTE: TERMINATE ALL METALLIC CONDUIT WITH GROUNDING BUSHING & GROUND TO GROUND ROD WHEN METALLIC CONDUIT IS USED DELTA GROUNDING CONDUCTOR

**TYPICAL GROUNDING METHODS FOR BUREAU OF ELECTRICITY EQUIPMENT**

CITY OF CHICAGO  
DEPT. OF STREETS & SANITATION  
BUREAU OF ELECTRICITY  
DIVISION OF ELEC. ENGINEERING

REVISED	DRAWN	CHECKED	ENGINEER
A	E. GERULIS	M. SHINE	J. O'CONNOR
B			
C			
D			
E			
F	SIZE: 8 1/2" x 14"	SCALE: 1" = 10'	DATE: 5-21-76

**736**

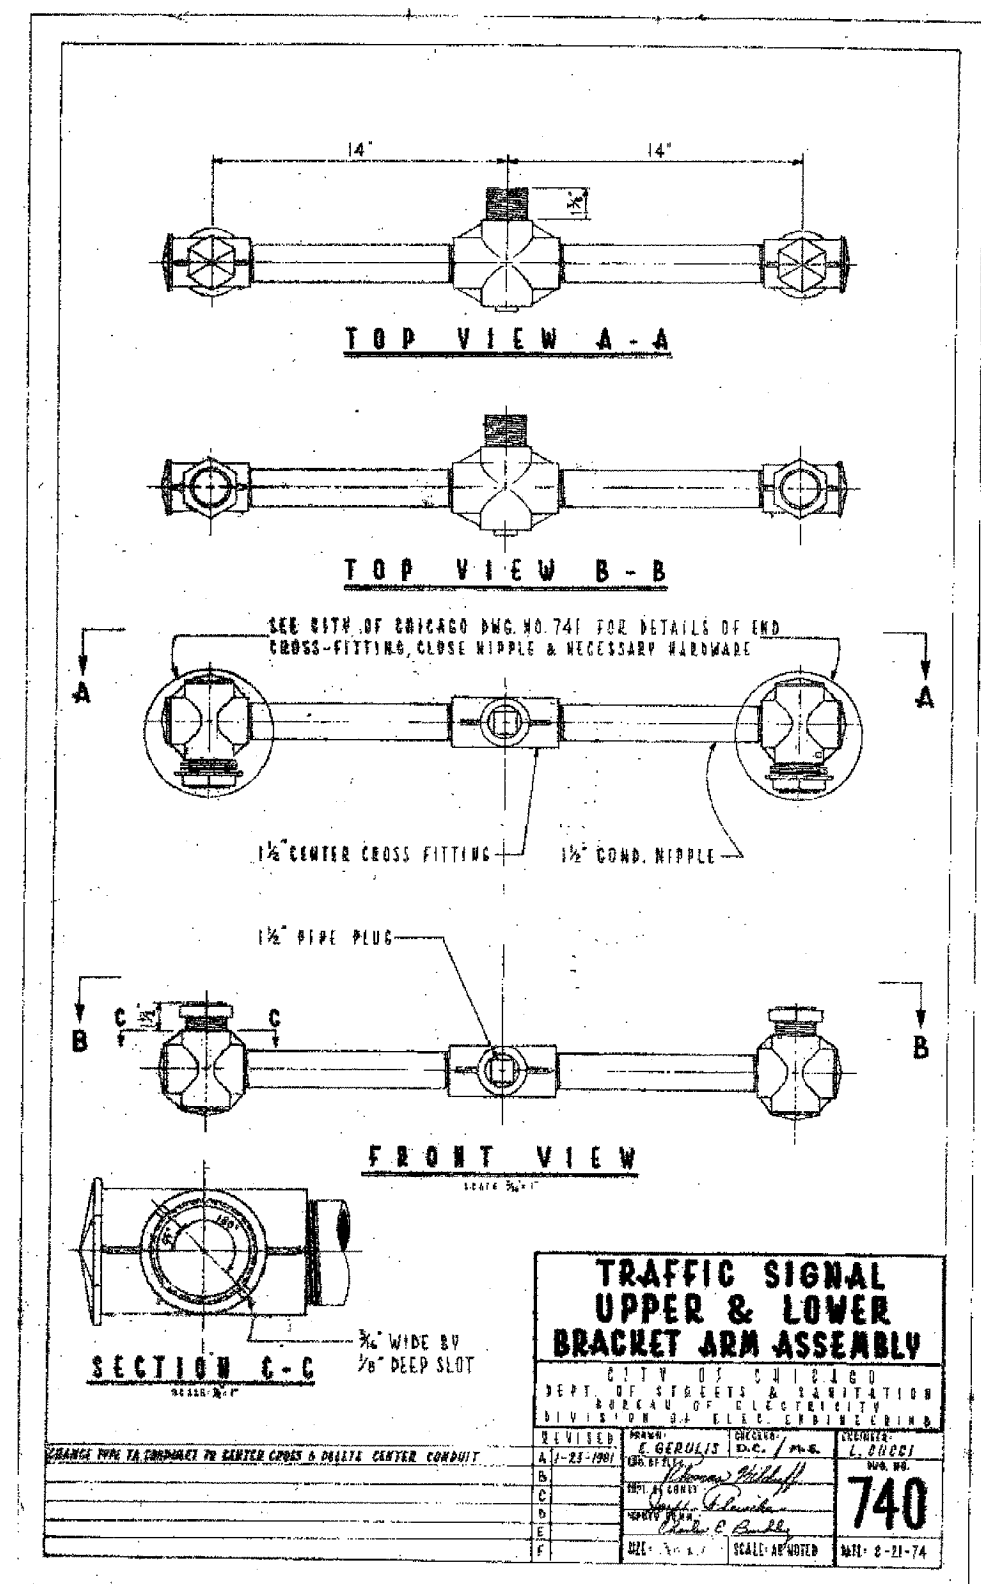

**TRAFFIC SIGNAL UPPER & LOWER BRACKET ARM ASSEMBLY**

CITY OF CHICAGO  
DEPT. OF STREETS & SANITATION  
BUREAU OF ELECTRICITY  
DIVISION OF ELEC. ENGINEERING

REVISED	DRAWN	CHECKED	ENGINEER
A	E. GERULIS	D.C. / M.S.	L. O'CONNOR
B			
C			
D			
E			
F	SIZE: 3/8" x 1/2"	SCALE: AS NOTED	DATE: 8-21-74

**740**

REVISIONS	NAME	DATE

ILLINOIS DEPARTMENT OF TRANSPORTATION  
F.A.I. 90/94 (DAN RYAN EXPRESSWAY)  
TRAFFIC SIGNALS AT 63RD STREET AND  
WENTWORTH AVENUE/ WELLS STREET  
**BOE STANDARD DETAILS**

SCALE: NOT TO SCALE  
DATE: November 05, 2004  
DRAWN BY: HAR  
CHECKED BY: WDS

BOE-6

11/04/2004 09:05:07 AM