
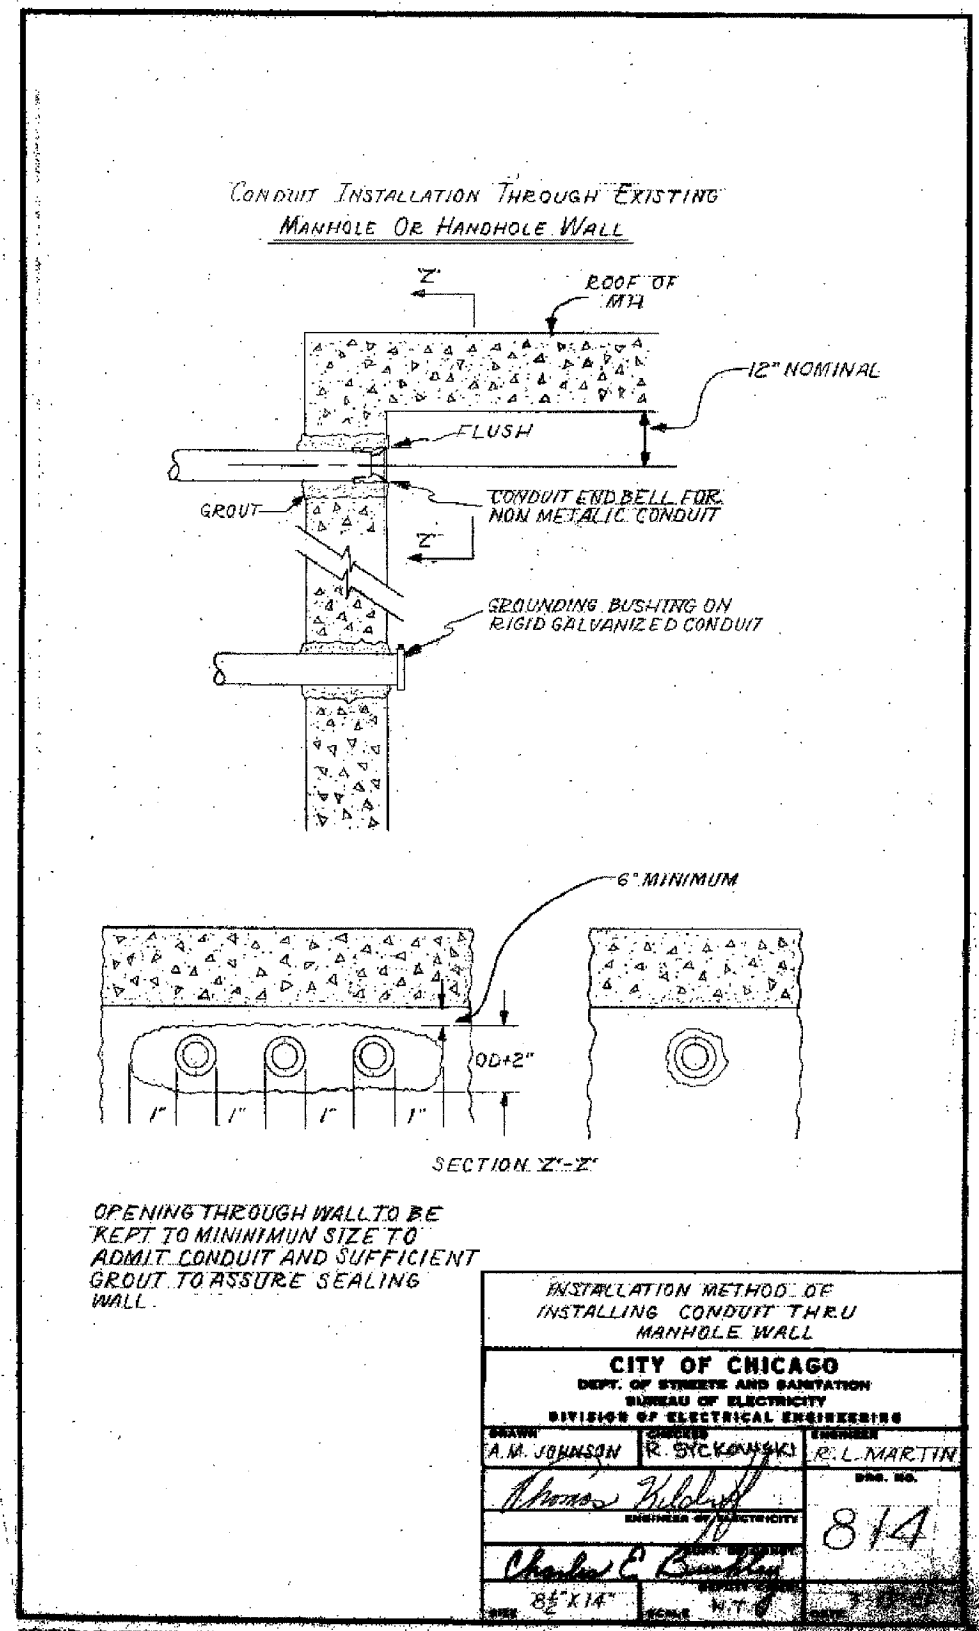


F.A.I. RTE.	SECTION	COUNTY	TOTAL SHEETS	SHEET NO.
90/94	2004-099TS	COOK	65	40
STA.	TO STA.			
FED. ROAD DIST. NO. 1	ILLINOIS	FED. AID PROJECT		
62840				

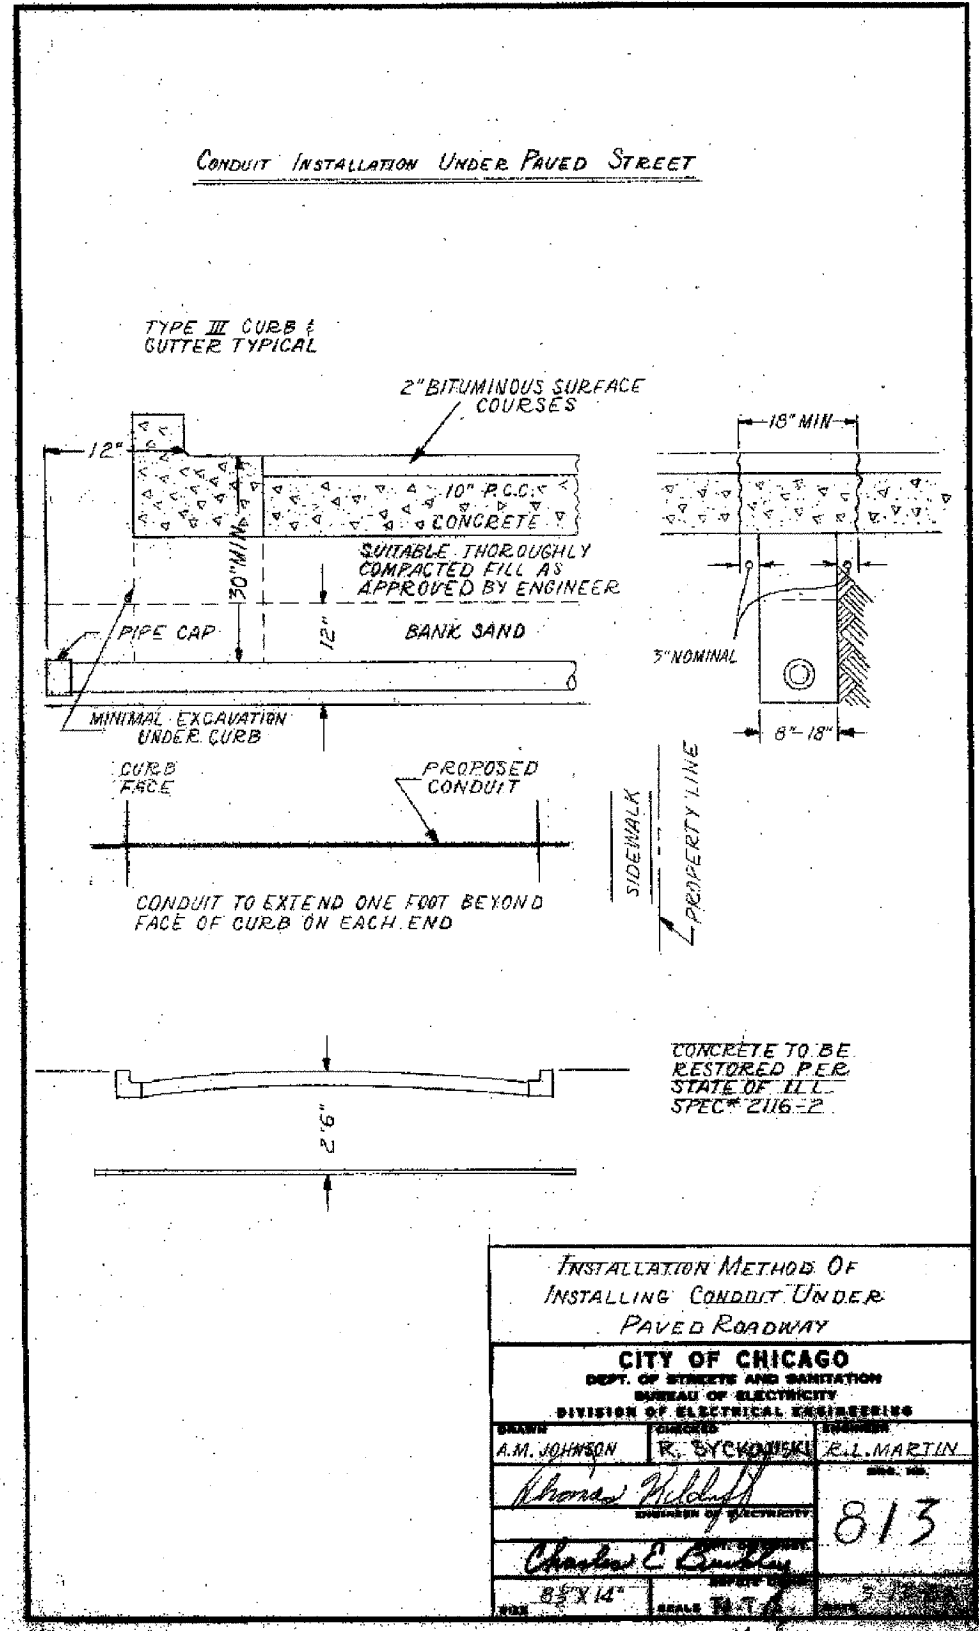

REVISIONS	NAME	DATE

11/04/2004 09:05:27 AM M:\P40468\E\REV14-Civil\FINAL\CONTRACT 908\BOE098032.dwg