



F.A.I. RTE.	SECTION	COUNTY	TOTAL SHEETS	SHEET NO.
90/94	2004-0997S	COOK	65	48
STA.		TO STA.		
FED. ROAD DIST. NO. 1		ILLINOIS FED. AID PROJECT		
62840				

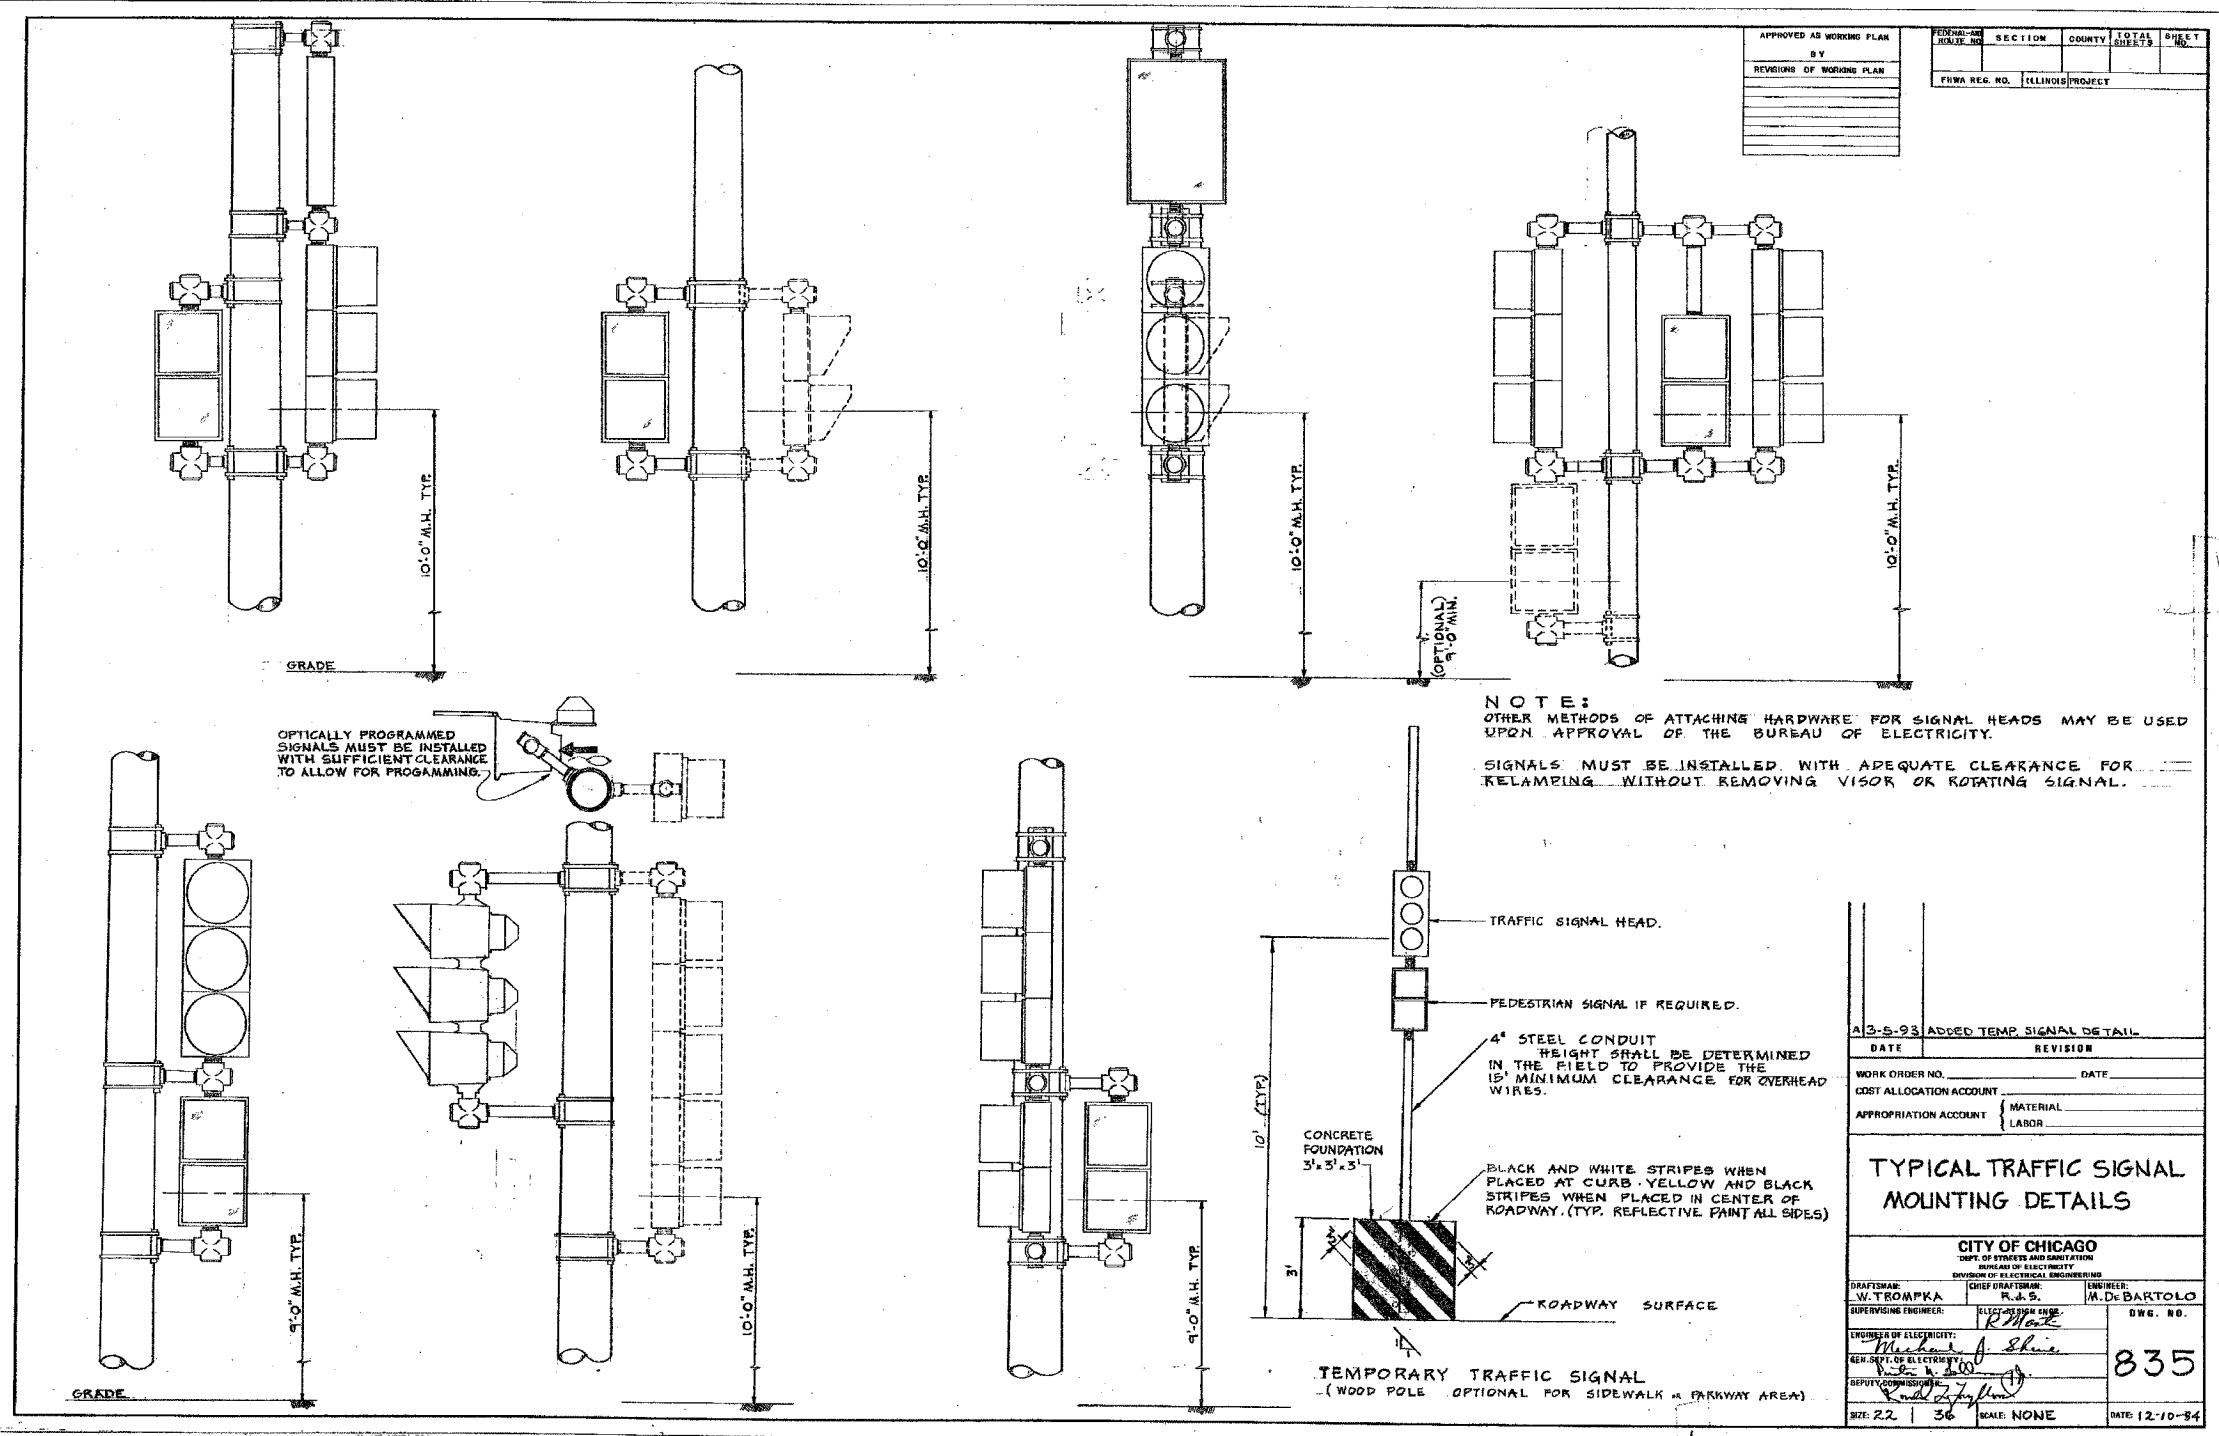

APPROVED AS WORKING PLAN	DATE	SECTION	COUNTY	TOTAL SHEETS	SHEET NO.
BY					
REVISION OF WORKING PLAN					
FED. ROAD DIST. NO. 1 ILLINOIS PROJECT					

NOTE:
 OTHER METHODS OF ATTACHING HARDWARE FOR SIGNAL HEADS MAY BE USED UPON APPROVAL OF THE BUREAU OF ELECTRICITY.
 SIGNALS MUST BE INSTALLED WITH ADEQUATE CLEARANCE FOR RELAMPING WITHOUT REMOVING VISOR OR ROTATING SIGNAL.

A3-5-93 ADDED TEMP. SIGNAL DETAIL	
DATE	REVISION
WORK ORDER NO.	DATE
COST ALLOCATION ACCOUNT	MATERIAL
APPROPRIATION ACCOUNT	LABOR
TYPICAL TRAFFIC SIGNAL MOUNTING DETAILS	
CITY OF CHICAGO DEPT. OF STREETS AND SANITATION BUREAU OF ELECTRICITY	
DRAWN BY: W. TROMPKA	CHEF DRAFTSMAN: R. J. S.
DESIGNED BY: M. DE BARTOLO	DATE: 12-10-94
SUPERVISING ENGINEER: R. M. ...	DWG. NO. 835
ENGINEER OF ELECTRICITY: ...	DATE: 12-10-94
GEN. SVT. OF ELECTRICITY: ...	
DEPUTY COMMISSIONER: ...	
SIZE: 22	SCALE: NONE

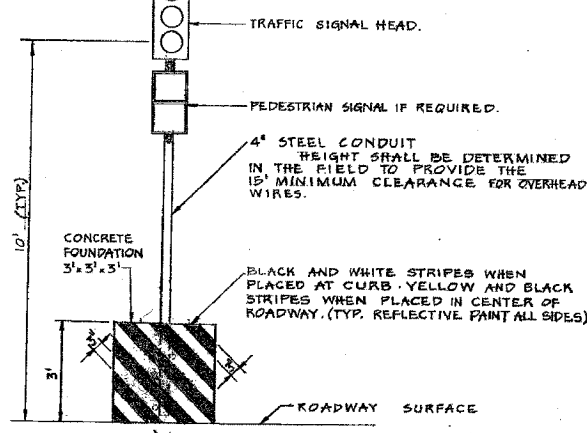

TEMPORARY TRAFFIC SIGNAL
 (WOOD POLE OPTIONAL FOR SIDEWALK & PARKWAY AREA)

BOE-22



REVISIONS	
NAME	DATE

ILLINOIS DEPARTMENT OF TRANSPORTATION
 F.A.I. 90/94 (DAN RYAN EXPRESSWAY)
 TRAFFIC SIGNALS AT 63RD STREET AND
 WENTWORTH AVENUE/ WELLS STREET
 BOE STANDARD DETAILS

SCALE: NOT TO SCALE
 DATE: November 05, 2004
 DRAWN BY: HAR
 CHECKED BY: WDS

11/04/2004 09:03:25 AM