


F.A.I. RTE.	SECTION	COUNTY	TOTAL SHEETS	SHEET NO.
90/94	2004-0997S	COOK	65	50
STA.		TO STA.		
FED. ROAD DIST. NO. 1	ILLINOIS	FED. AID PROJECT		
62840				

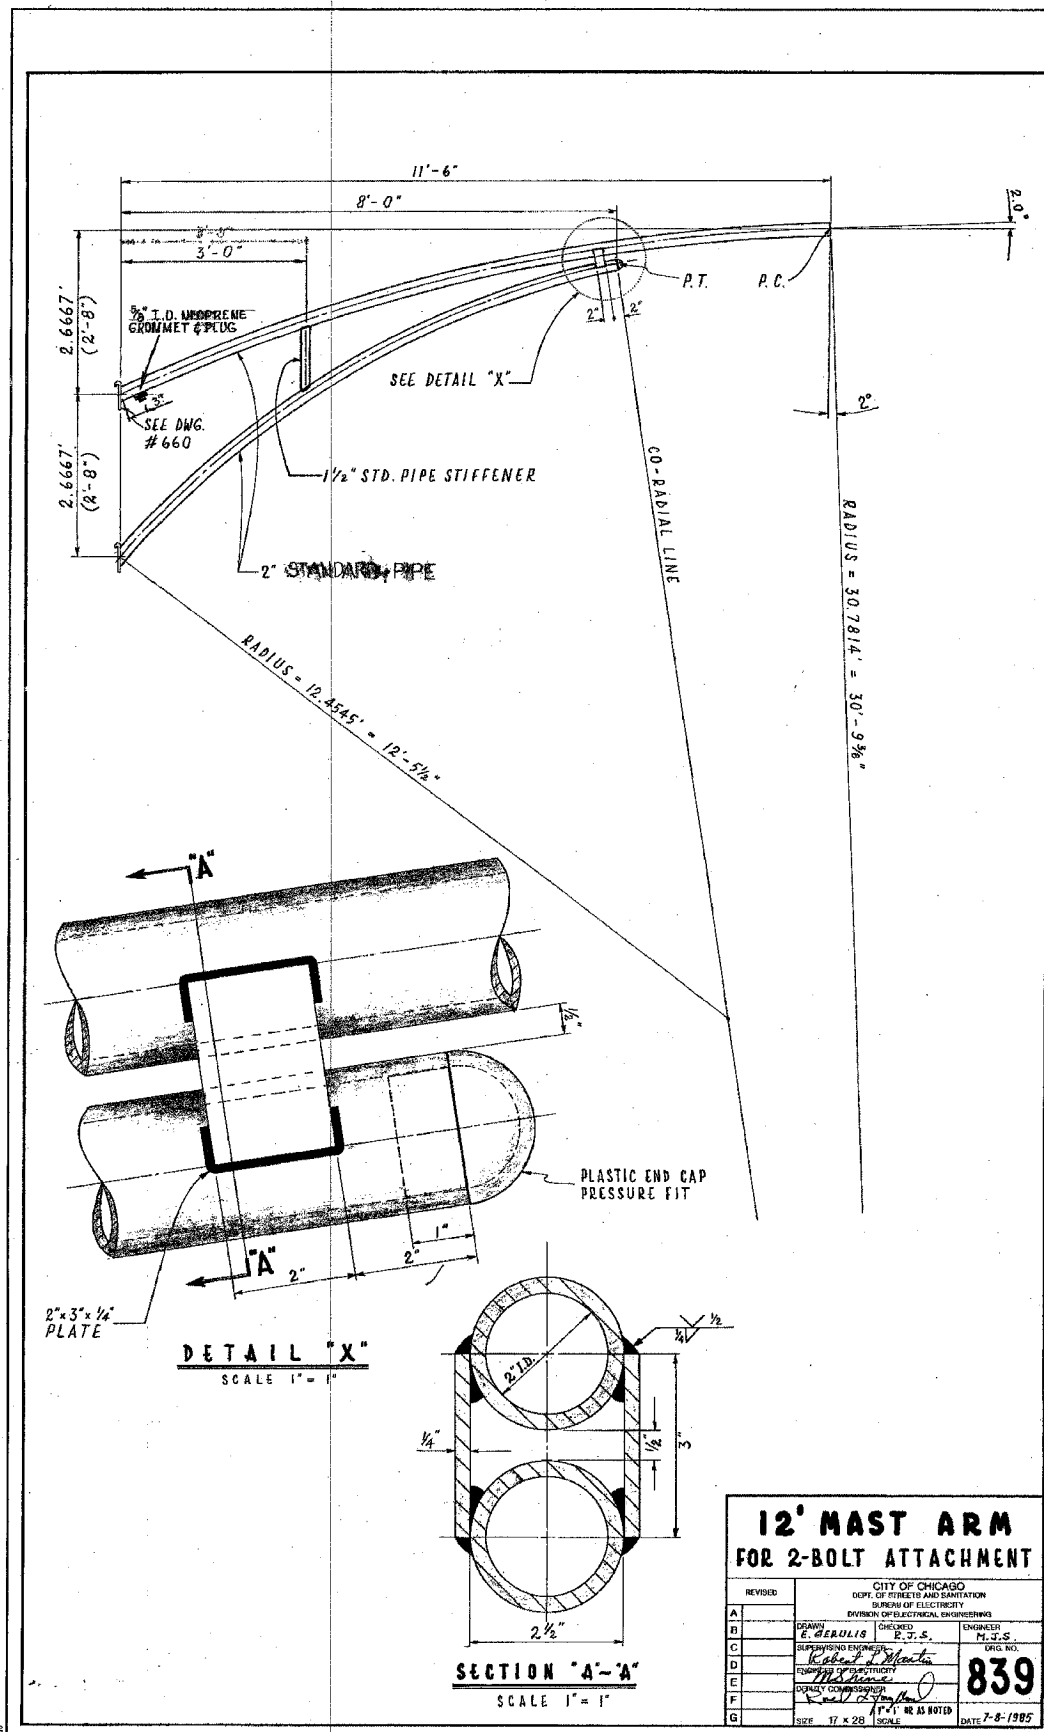

12' MAST ARM FOR 2-BOLT ATTACHMENT

REVISION	DATE
A	
B	
C	
D	
E	
F	
G	

CITY OF CHICAGO
DEPT. OF PUBLIC WORKS
DIVISION OF ELECTRICAL ENGINEERING

DESIGNED BY: **E. GEROLIS**
CHECKED BY: **P. J. S.**
DATE: **7-8-1995**

ENGINEER: **M. J. S.**

839

SCALE: 1" = 1'

CTE ENGINEERS
CONSOER TOWNSEND ENVIRODYNE ENGINEERS, INC.
303 EAST WACKER DRIVE, SUITE 600
CHICAGO, ILLINOIS 60601-5212, PHONE: (312) 938-0300

REVISIONS	
NAME	DATE

ILLINOIS DEPARTMENT OF TRANSPORTATION
F.A.I. 90/94 (DAN RYAN EXPRESSWAY)
TRAFFIC SIGNALS AT 63RD STREET AND
WENTWORTH AVENUE/ WELLS STREET
BOE STANDARD DETAILS

SCALE: NOT TO SCALE
DATE: November 05, 2004
DRAWN BY: HAR
CHECKED BY: WDS

11/04/2004 09:02:27 AM