



F.A.I. RTE.	SECTION	COUNTY	TOTAL SHEETS	SHEET NO.
90/94	2004-0991S	COOK	65	55
STA.		TO STA.		
FED. ROAD DIST. NO. 1		ILLINOIS FED. AID PROJECT		
62840				

APPROVED AS WORKING PLAN BY	FEDERAL ROUTE NO.	SECTION	COUNTY	TOTAL SHEETS	SHEET NO.
REVISIONS OF WORKING PLAN	FWA REG. NO.	ILLINOIS	PROJECT		

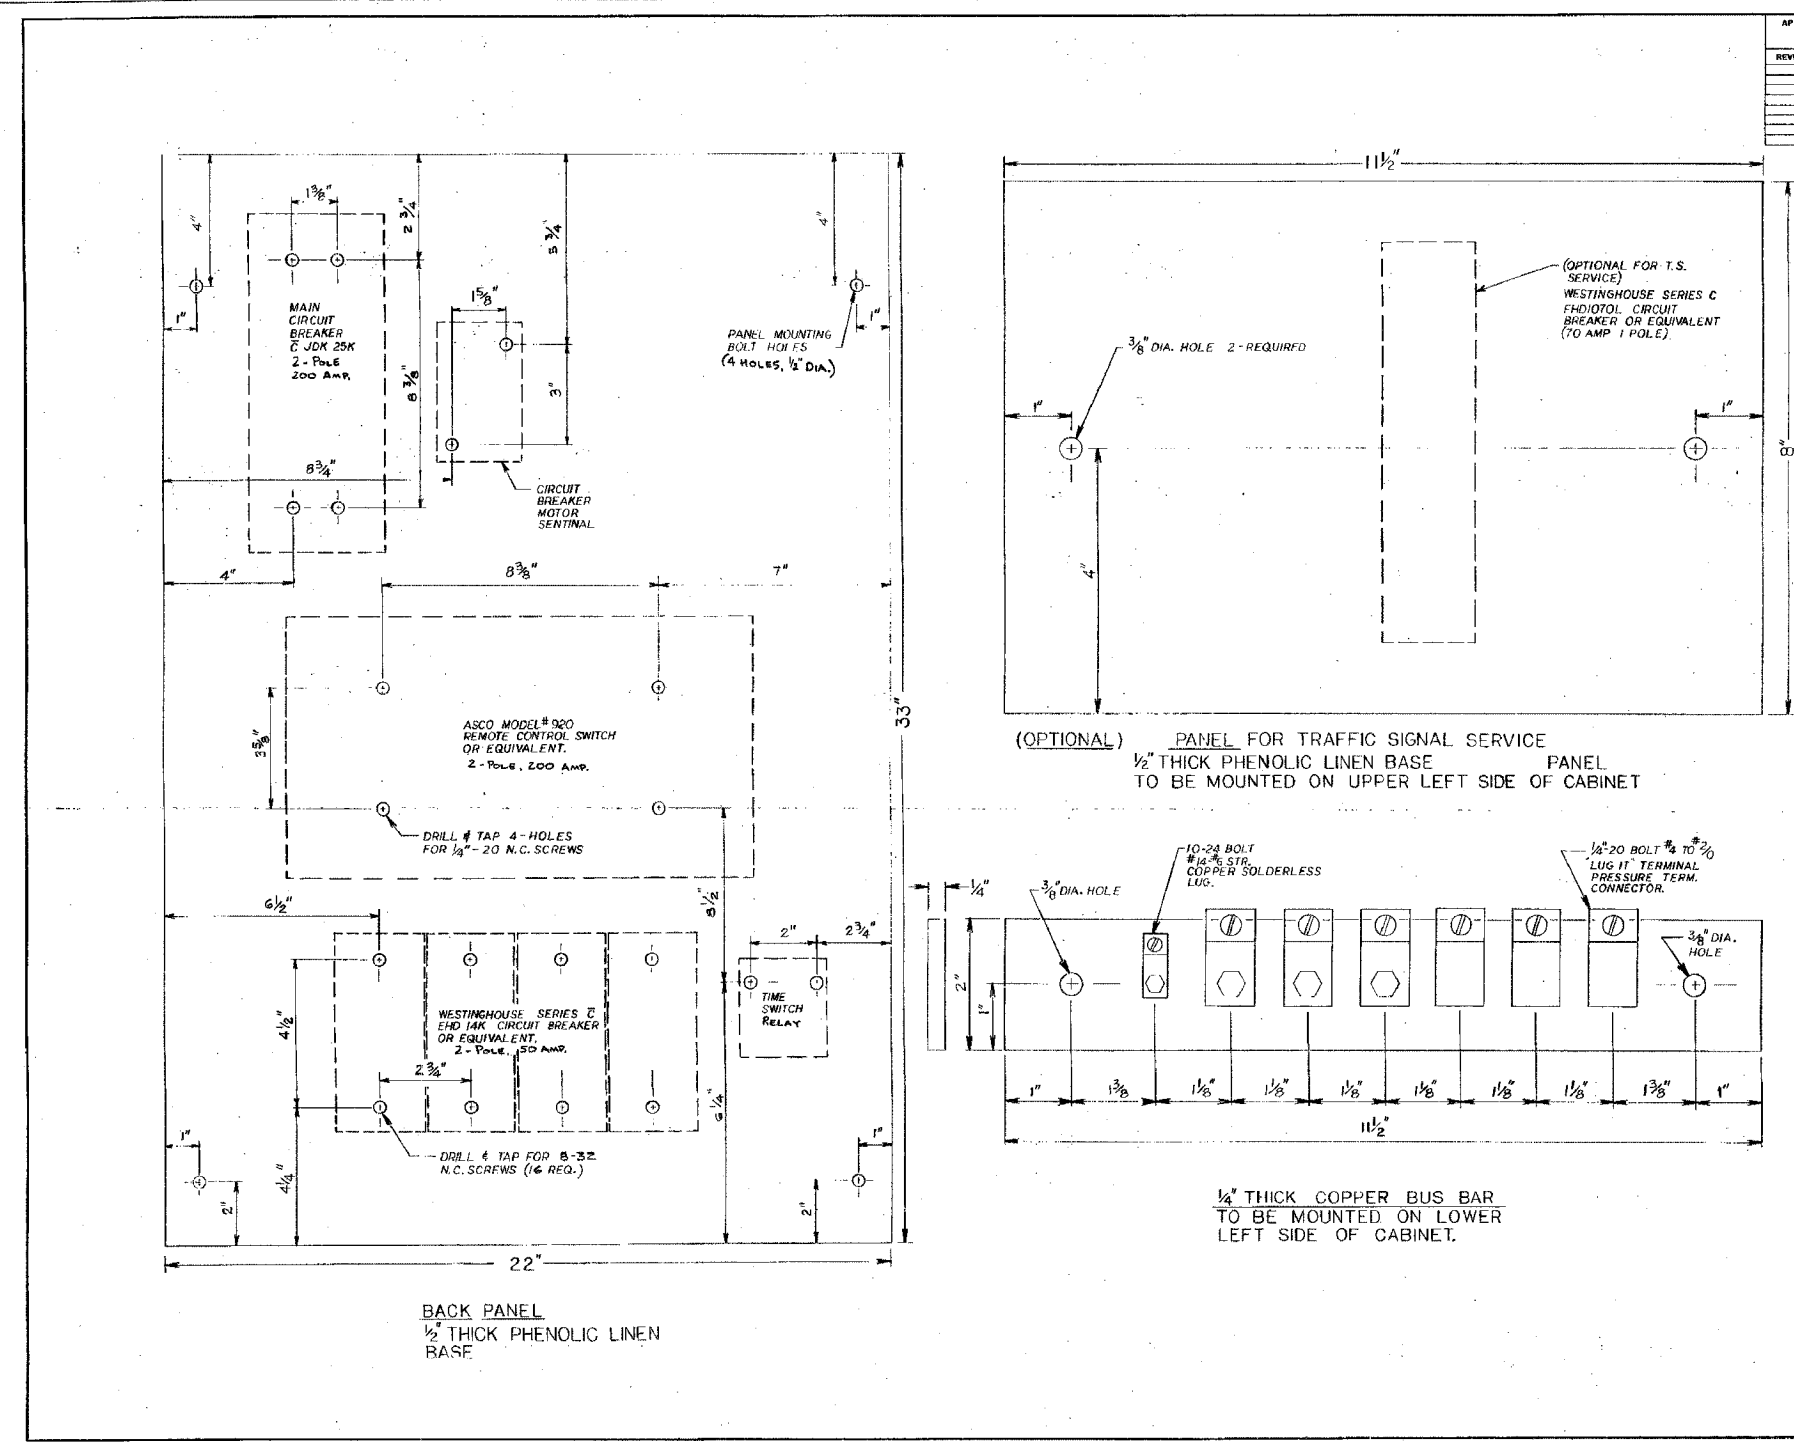

- SEE DRG. # 860 FOR CABINET DETAILS.
- SEE DRG. # 862 FOR WIRING DIAGRAM.

DATE	REVISION
WORK ORDER NO.	DATE
COST ALLOCATION ACCOUNT	
APPROPRIATION ACCOUNT	MATERIAL
	LABOR
PANELS FOR 200 AMPERE 2-POLE SWITCHING EQUIPMENT IN STREET LIGHT CONTROL CABINET	
CITY OF CHICAGO DEPT. OF STREETS AND SANITATION BUREAU OF ELECTRICITY	
DRAWN BY: B. IVY	ENGINEER: M. DEBARTOLO
CHECKED BY: C. RESPINO	DATE: 01/01/90
SCALE: NONE	DWG. NO. 884

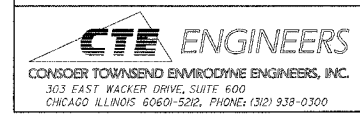

REVISIONS	NAME	DATE

ILLINOIS DEPARTMENT OF TRANSPORTATION
F.A.I. 90/94 (DAN RYAN EXPRESSWAY)
TRAFFIC SIGNALS AT 63RD STREET AND
WENTWORTH AVENUE/ WELLS STREET
BOE STANDARD DETAILS

SCALE: NOT TO SCALE
DATE: November 05, 2004
DRAWN BY: HAR
CHECKED BY: WDS

BOE-31

11/04/2004 09:02:32 AM