
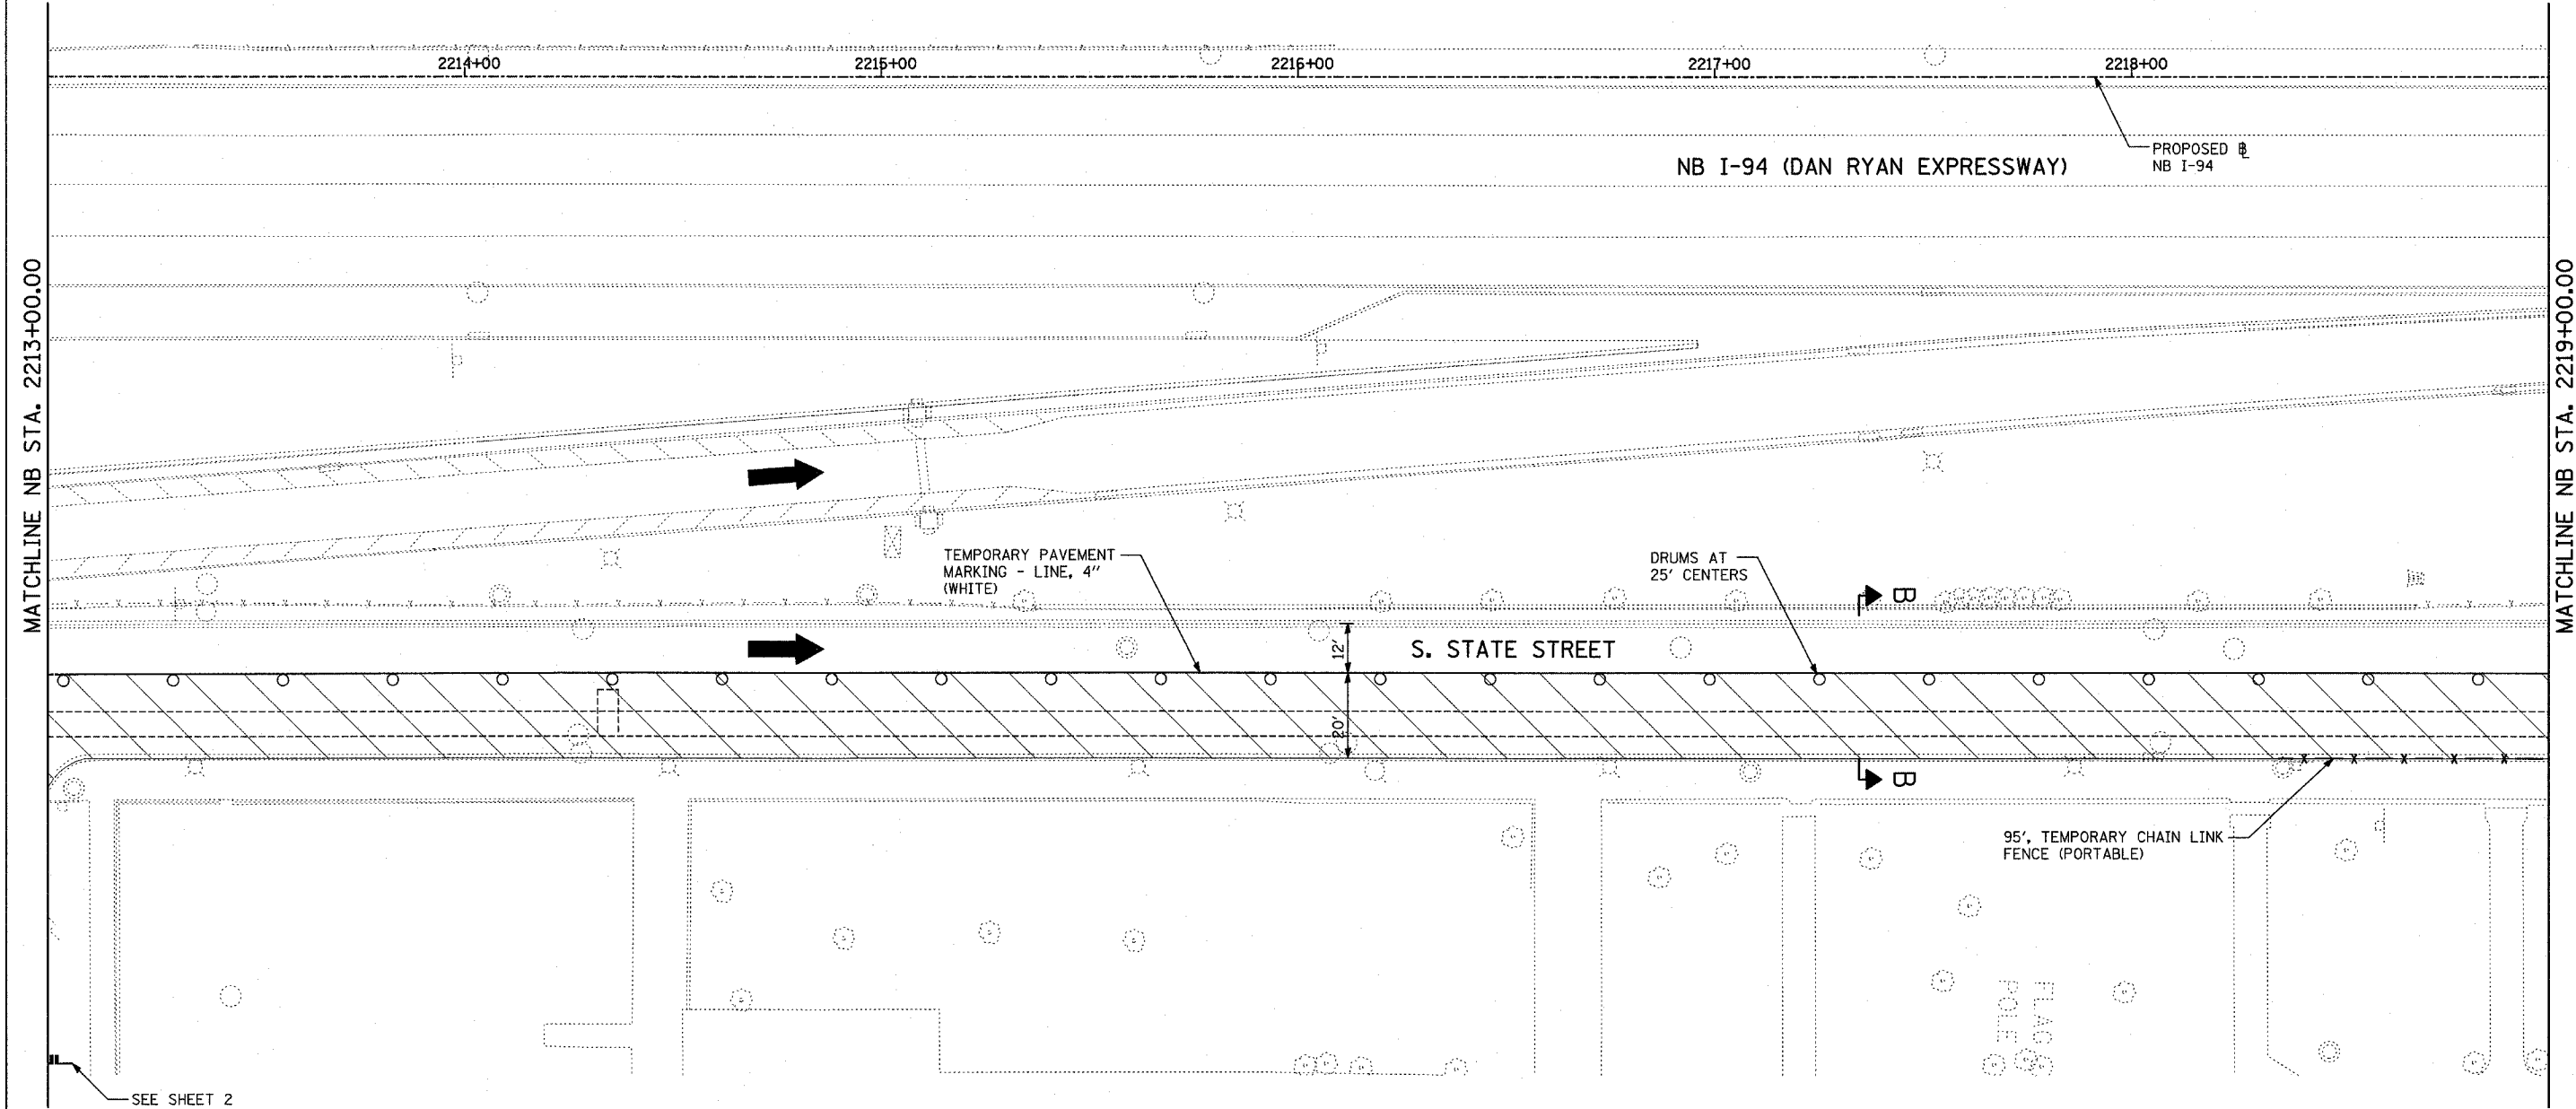


F.A.I. RTE.	SECTION	COUNTY	TOTAL SHEETS	SHEET NO.
94	1516.1-I-1	COOK	195	63
STA. 2016+35		TO STA. 2353+03		
FED. ROAD DIST. NO.		ILLINOIS FED. AID PROJECT		


62872

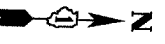


MATCHLINE NB STA. 2213+00.00

MATCHLINE NB STA. 2219+00.00

SEE SHEET 2

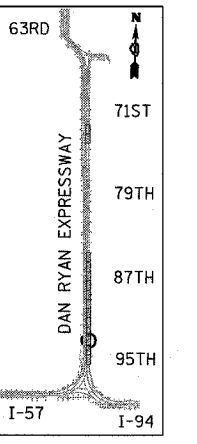

LOCATION MAP

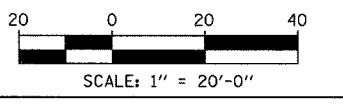

LEGEND:

- LIMIT OF PAVEMENT REMOVAL FOR TRENCH
- TRAFFIC LANE
- WORK ZONE
- BARRICADE, TYPE III
- DRUM WITH MONO-DIRECTIONAL STEADY BURNING LIGHT
- ARROW BOARD

REVISIONS	
NAME	DATE

ILLINOIS DEPARTMENT OF TRANSPORTATION
 F.A.I. 94 (DAN RYAN EXPRESSWAY)
 MAINTENANCE OF TRAFFIC
 NB I-94 STA. 2213+00 TO 2219+00
 (STAGE 2 SHEET 3 OF 4)

SCALE: 1"=20'
 DATE: OCTOBER 4, 2004
 DRAWN BY: JPA
 CHECKED BY: MPG

TYLIN INTERNATIONAL

17/15/2004 09:05:52 PM