
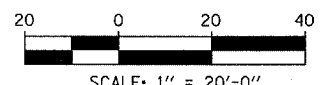
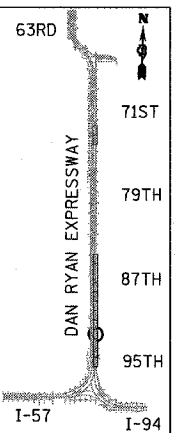


F.A.I. RTE.	SECTION	COUNTY	TOTAL SHEETS	SHEET NO.
94	1516.1-I-1	COOK	195	64
STA. 2016+35		TO STA. 2353+03		
FED. ROAD DIST. NO.	ILLINOIS	FED. AID PROJECT		

62872

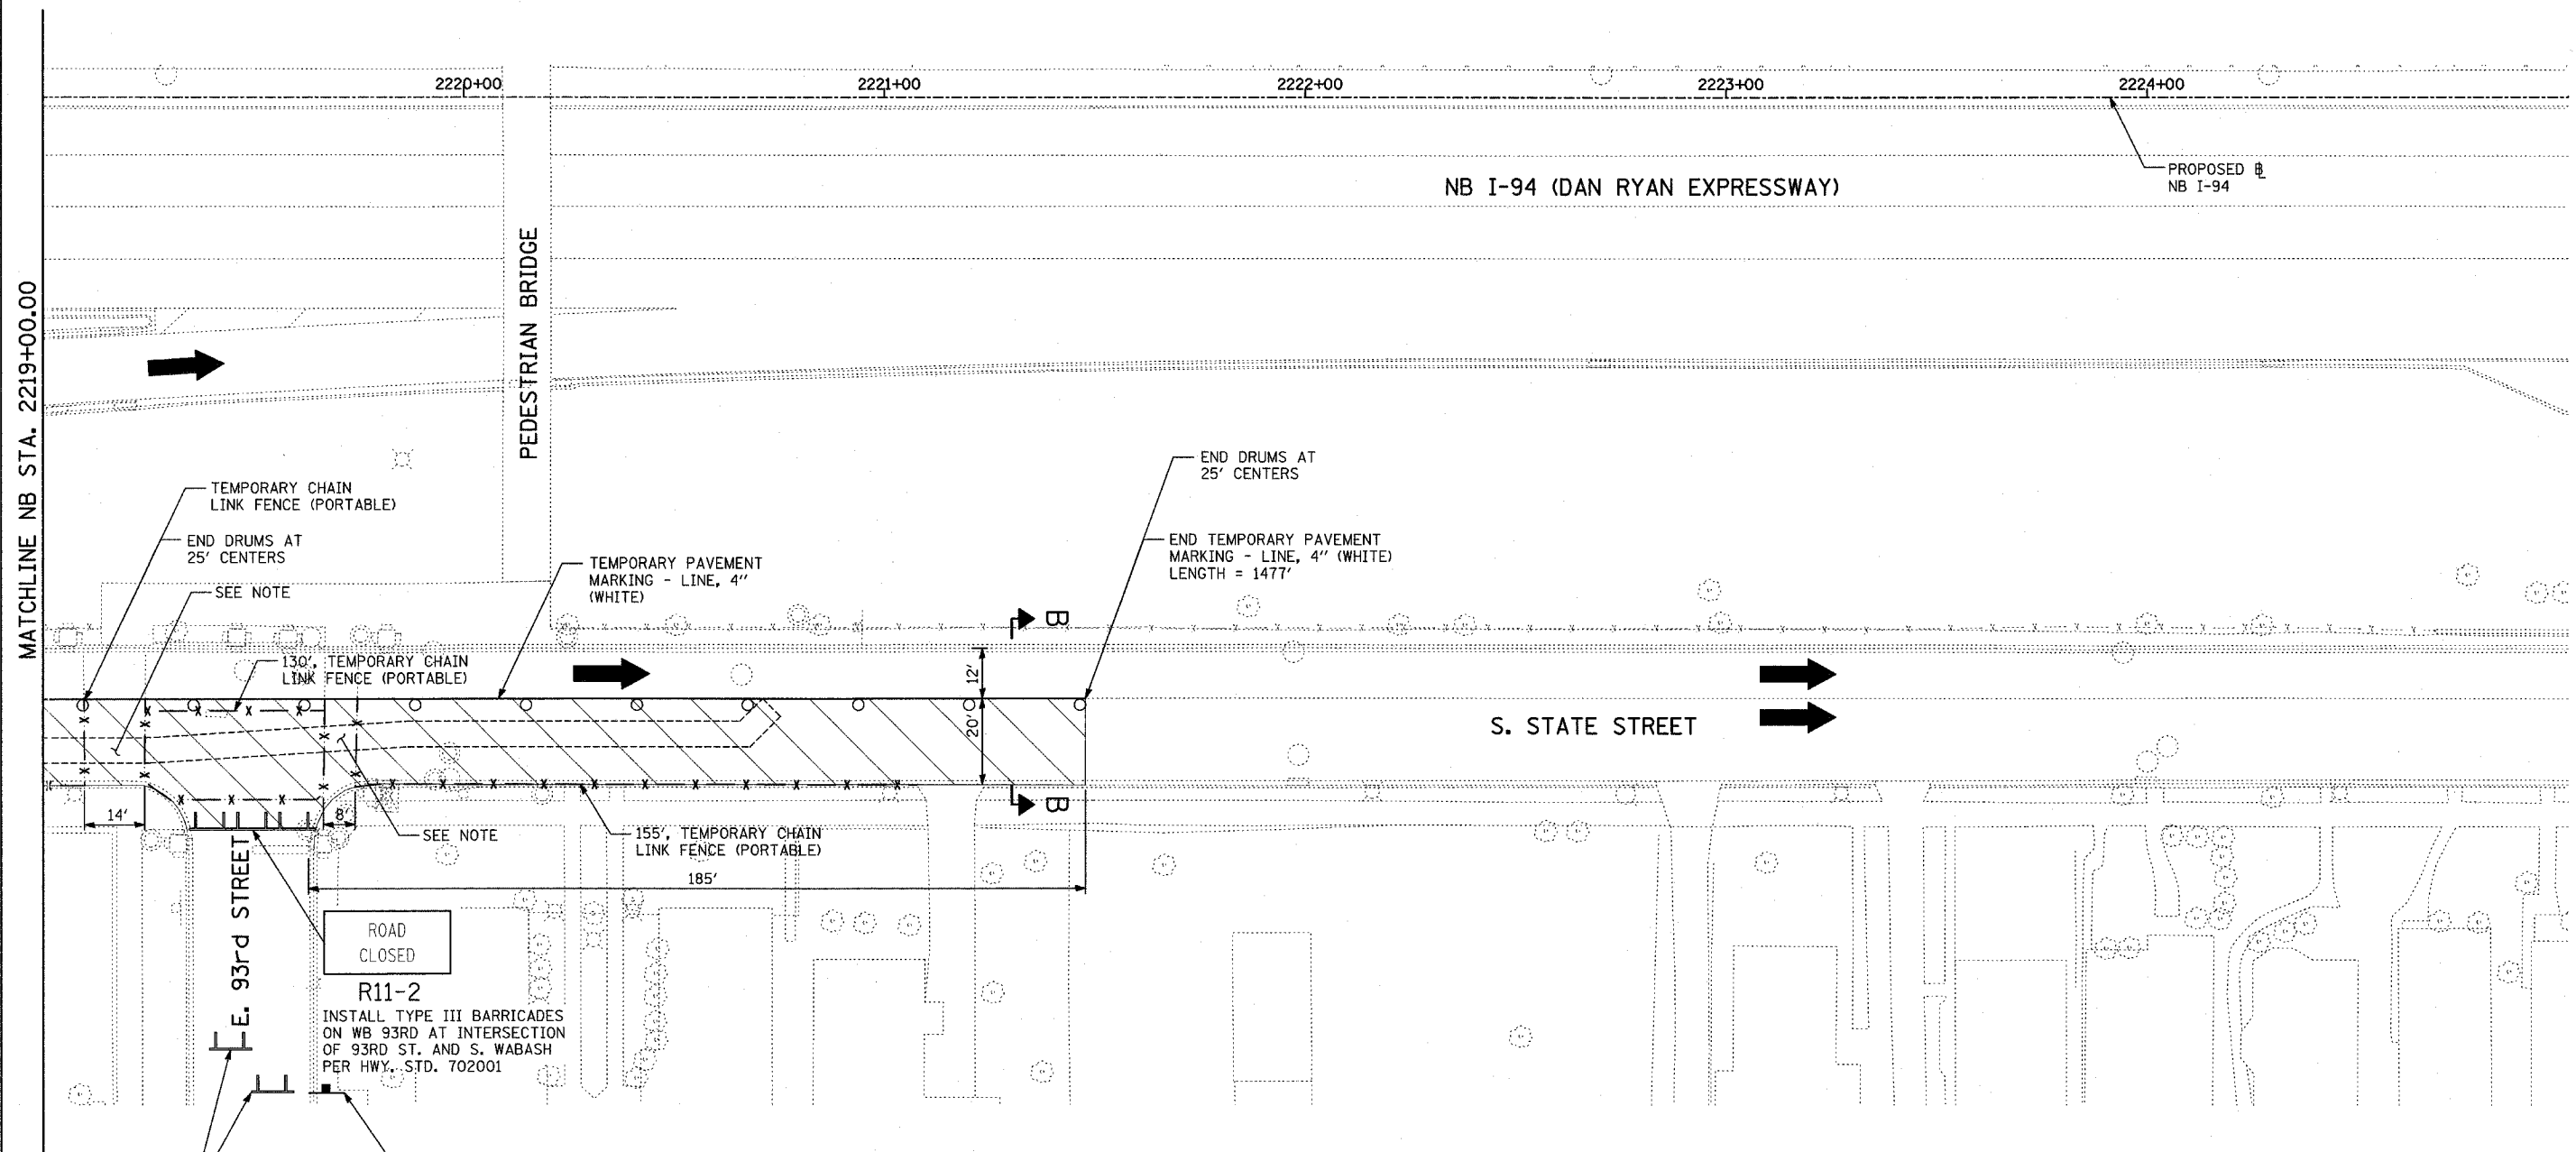

LEGEND:

- LIMIT OF PAVEMENT REMOVAL FOR TRENCH
- TRAFFIC LANE
- WORK ZONE
- BARRICADE, TYPE III
- DRUM WITH MONO-DIRECTIONAL STEADY BURNING LIGHT
- ARROW BOARD

NOTE:

CONTRACTOR SHALL MAINTAIN SAFE ACCESS AT ALL TIMES TO PEDESTRIAN BRIDGE AND PROVIDE A WALKWAY ACROSS TRENCH WITH BACKFILL AND AGGREGATE SURFACE COARSE OR STEEL PLATE.

REVISIONS	
NAME	DATE

ILLINOIS DEPARTMENT OF TRANSPORTATION
F.A.I. 94 (DAN RYAN EXPRESSWAY)
MAINTENANCE OF TRAFFIC
NB I-94 STA. 2219+00 TO 2225+00
(STAGE 2 SHEET 4 OF 4)

SCALE: 1"=20'
DATE: OCTOBER 4, 2004

DRAWN BY: JPA
CHECKED BY: MAG

R11-4
INSTALL TYPE III BARRICADES ON WB 93RD AT INTERSECTION OF 93RD ST. AND S. WABASH PER HWY. STD. 702001

R11-2
INSTALL TYPE III BARRICADES ON WB 93RD AT INTERSECTION OF 93RD ST. AND S. WABASH PER HWY. STD. 702001

W20-3(0)-48
SIGN SHALL BE INSTALLED AT NW CORNER OF 93RD ST AND S. WABASH.

TYLIN INTERNATIONAL