



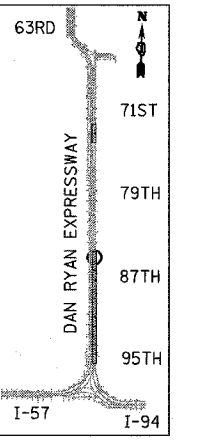


MATCHLINE NB STA. 2267+00.00

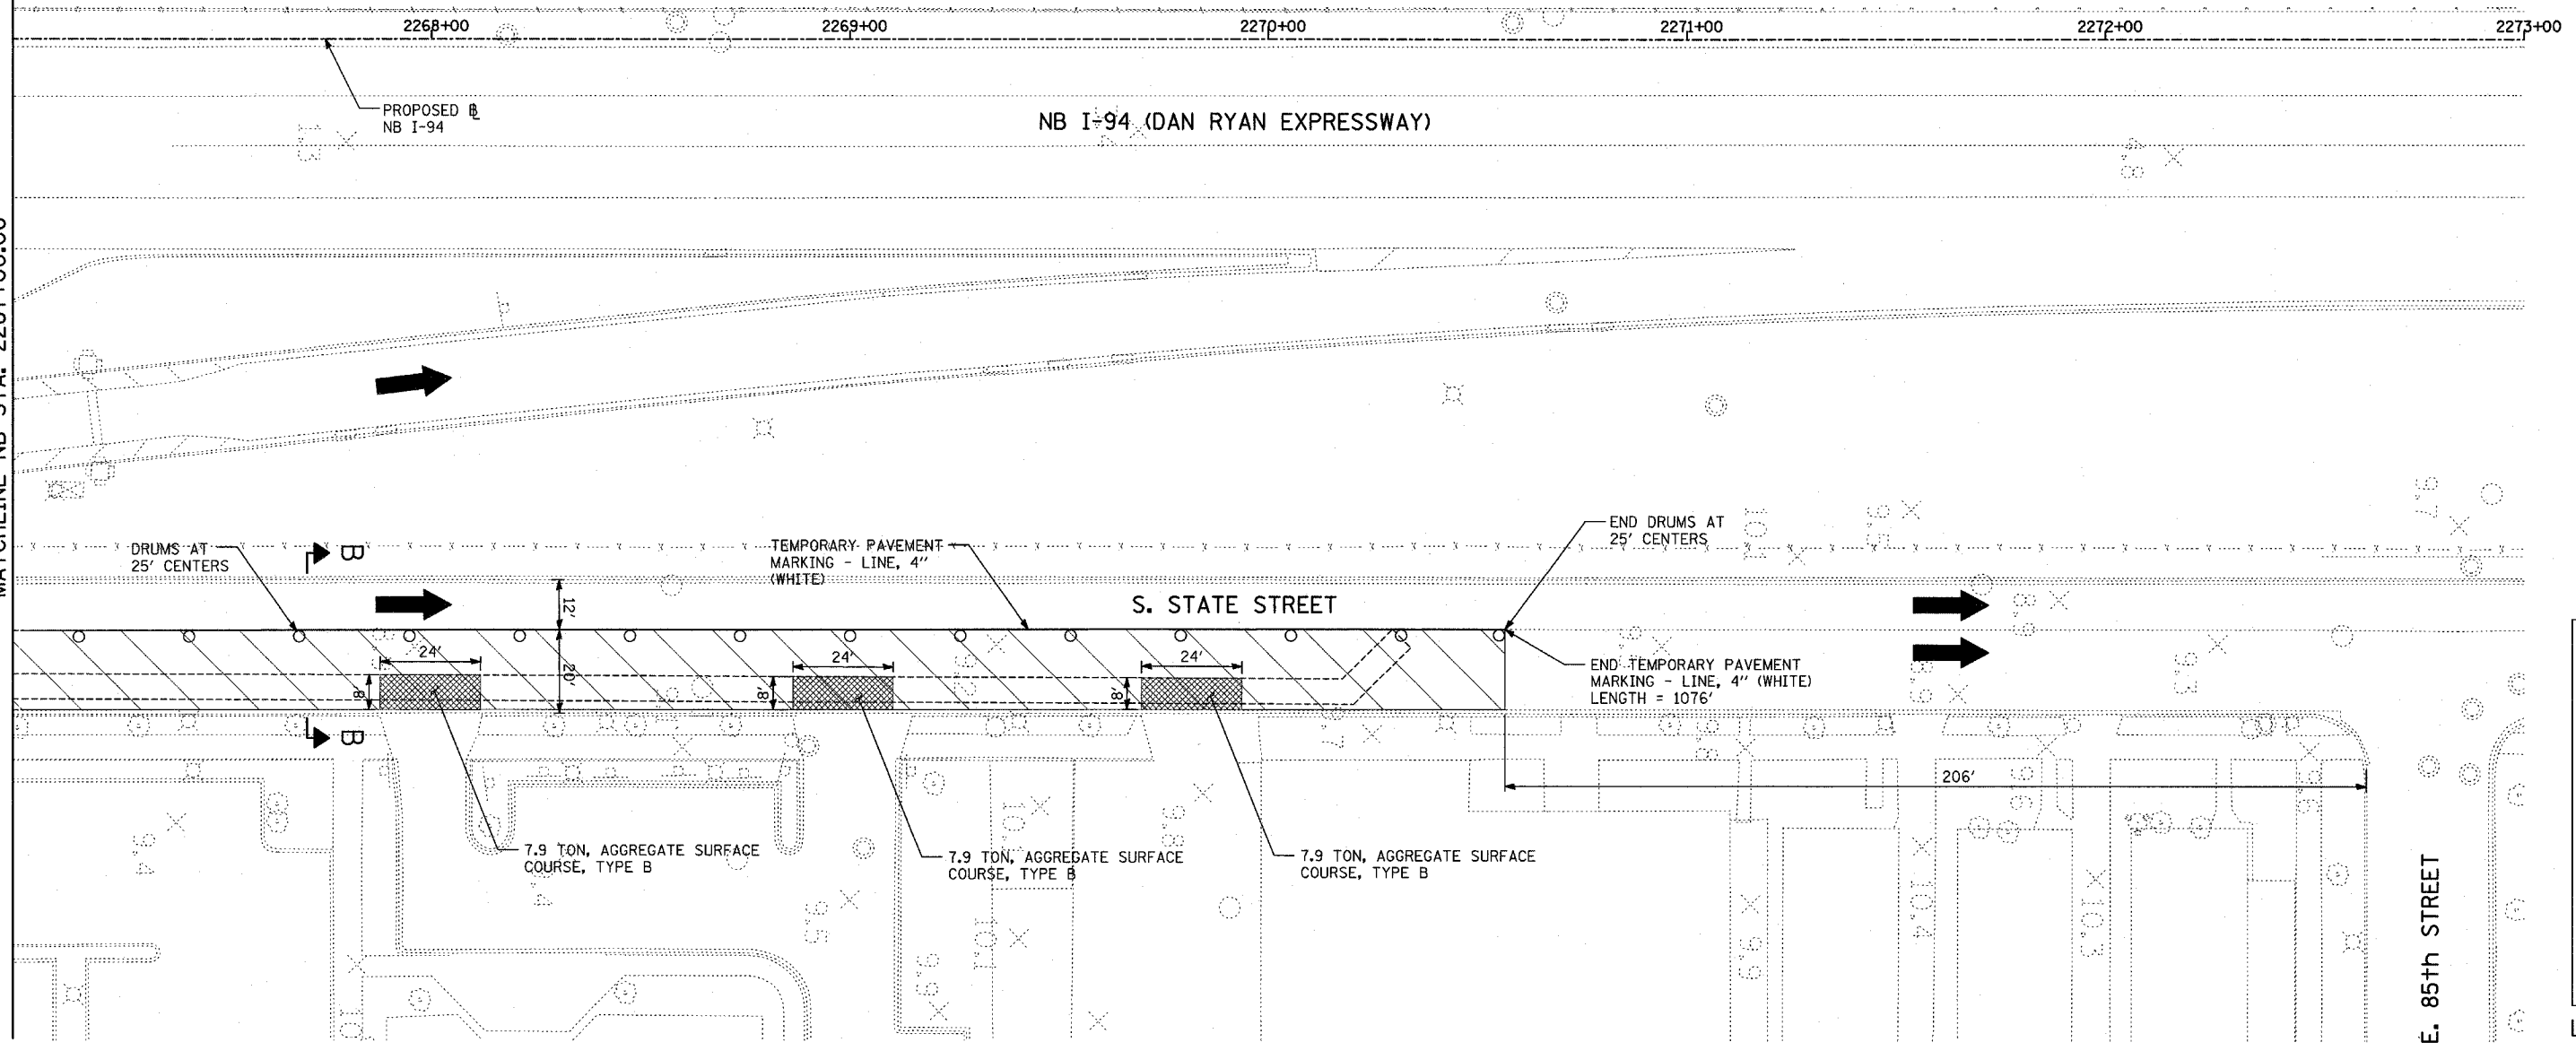

LOCATION MAP

LEGEND:

- LIMIT OF PAVEMENT REMOVAL FOR TRENCH
- TRAFFIC LANE
- WORK ZONE
- BARRICADE, TYPE III
- DRUM WITH MONO-DIRECTIONAL STEADY BURNING LIGHT
- ARROW BOARD

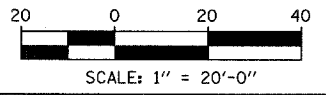

| REVISIONS | |
|-----------|------|
| NAME | DATE |
| | |
| | |
| | |
| | |
| | |
| | |
| | |
| | |
| | |

ILLINOIS DEPARTMENT OF TRANSPORTATION
F.A.I. 94 (DAN RYAN EXPRESSWAY)
MAINTENANCE OF TRAFFIC
NB I-94 STA. 2267+00 TO 2273+00
(STAGE 10 SHEET 4 OF 4)

SCALE: 1"=20'
DATE: OCTOBER 4, 2004

DRAWN BY: JPA
CHECKED BY: MPG

TYLIN INTERNATIONAL

17/12/2004 11:56:52 AM