

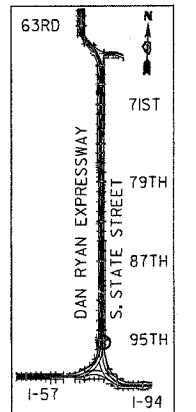


MATCHLINE NB STA. 2207+00.00

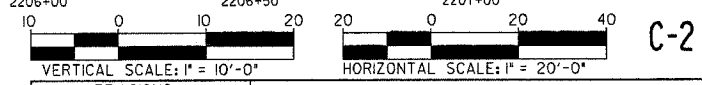

PLAN	DATE
BY	
REVISIONS	
NO.	

PROFILE	DATE
BY	
REVISIONS	
NO.	

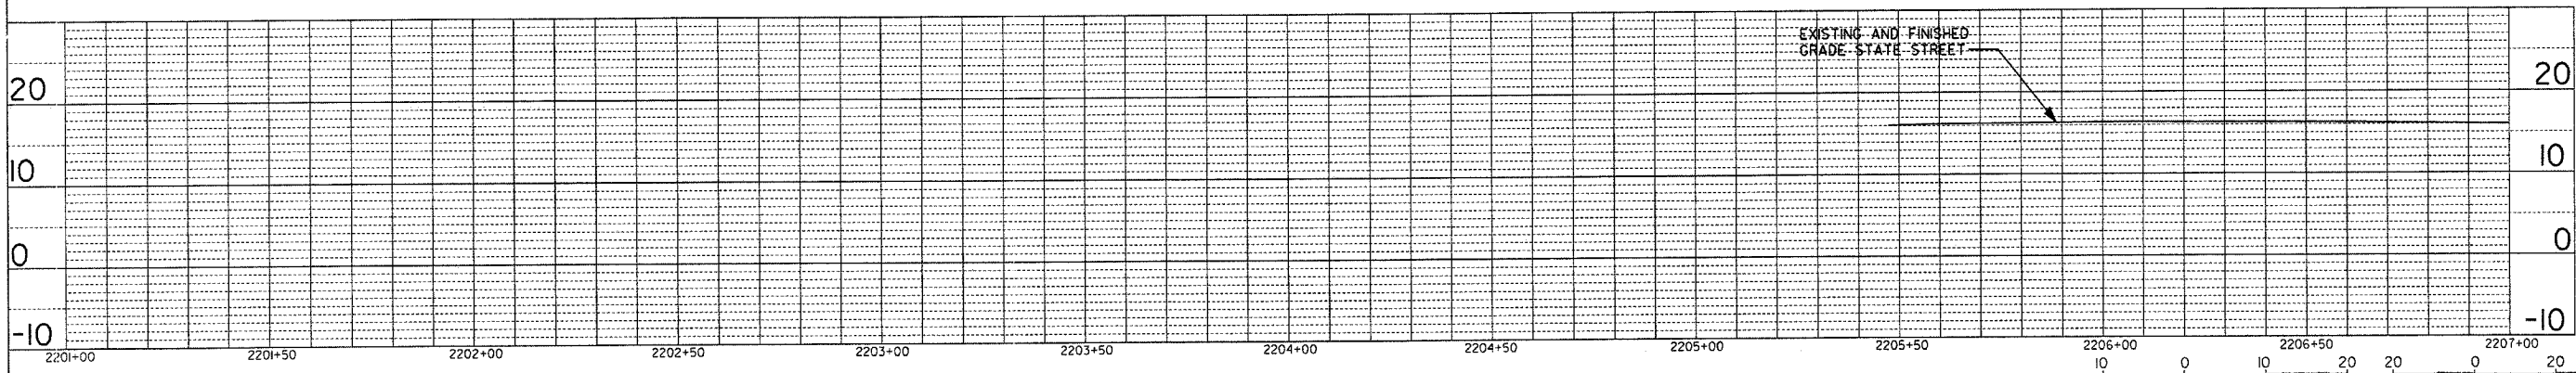

REVISIONS	
NAME	DATE

ILLINOIS DEPARTMENT OF TRANSPORTATION  
**F.A.I. 94 (DAN RYAN EXPRESSWAY)**  
**EXISTING UTILITIES PLAN**  
**S. STATE STREET**  
**(FOR REFERENCE ONLY)**  
**NB I-94, STA. 2201+00 TO 2207+00**  
 SCALE: 1"=20'  
 DATE: SEPTEMBER 3, 2004  
 DRAWN BY:  
 CHECKED BY:

BASE DRAWING SHOWING EXISTING  
 CONDITIONS AND UTILITIES IS PREPARED BY:  
**TYLIN INTERNATIONAL**

C-2