

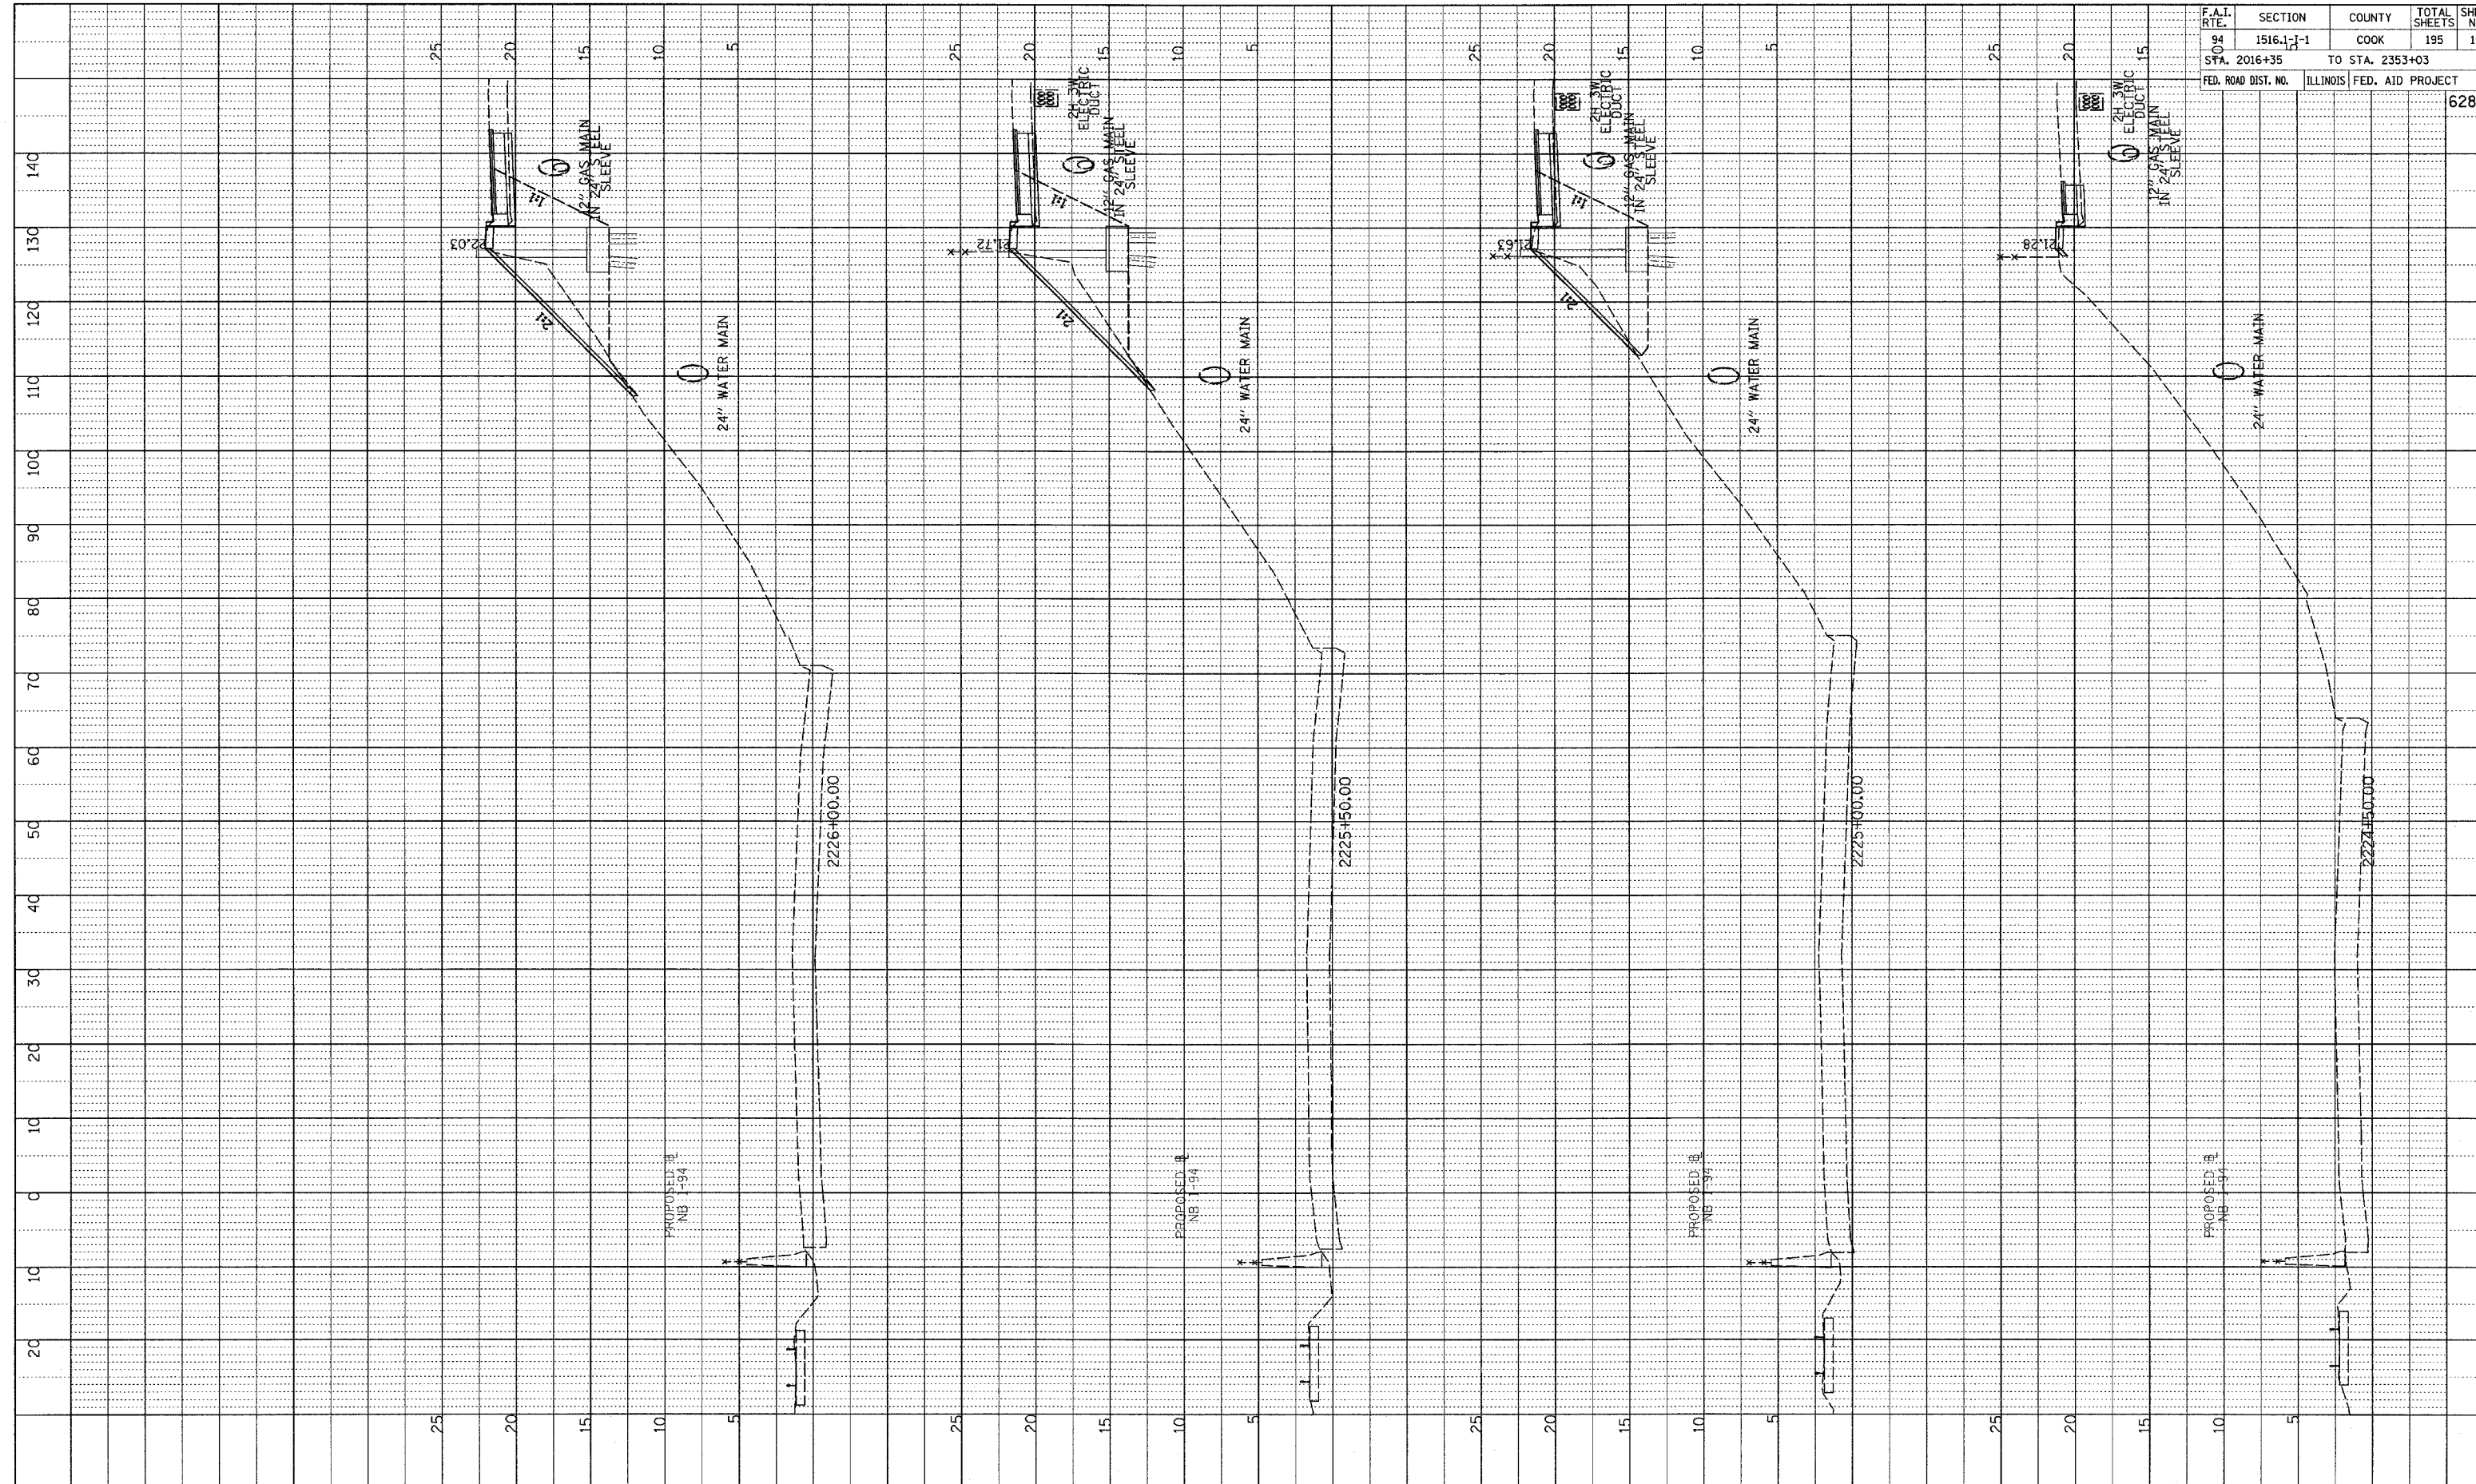


PROFILE
 SURVEYED BY _____ DATE _____
 DESIGNED BY _____
 CHECKED BY _____
 NOTE BOOK NO. _____
 STRUCTURE NOTATION CRKD

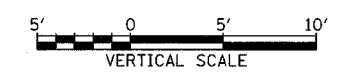

F.A.I. RTE.	SECTION	COUNTY	TOTAL SHEETS	SHEET NO.
94	1516.1-J-1	COOK	195	193
STA. 2016+35		TO STA. 2353+03		
FED. ROAD DIST. NO.	ILLINOIS	FED. AID PROJECT		62872

TYLIN INTERNATIONAL

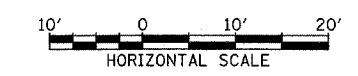

RETAINING WALL REMOVAL
 STA. 2224+50 TO STA. 2226+00

P:\02-37-3-Road\CTC\gpk\T\Drawings\93B.dwg