



Thu Sep 02 11:26:47 2004
 c:\projects\m208096\plan2.dgn

PLAN	BY	DATE
SURVEYED		
PLOTTED		
NOTE BOOK		
ALIGNMENT CHECKED		
RT. OF WAY CHECKED		
NO.		
CADD FILE NAME		

PROFILE	BY	DATE
SURVEYED		
PLOTTED		
NOTE BOOK		
GRADES CHECKED		
B.M. NOTED		
NO.		
STRUCTURE NOTATIONS CHKD		

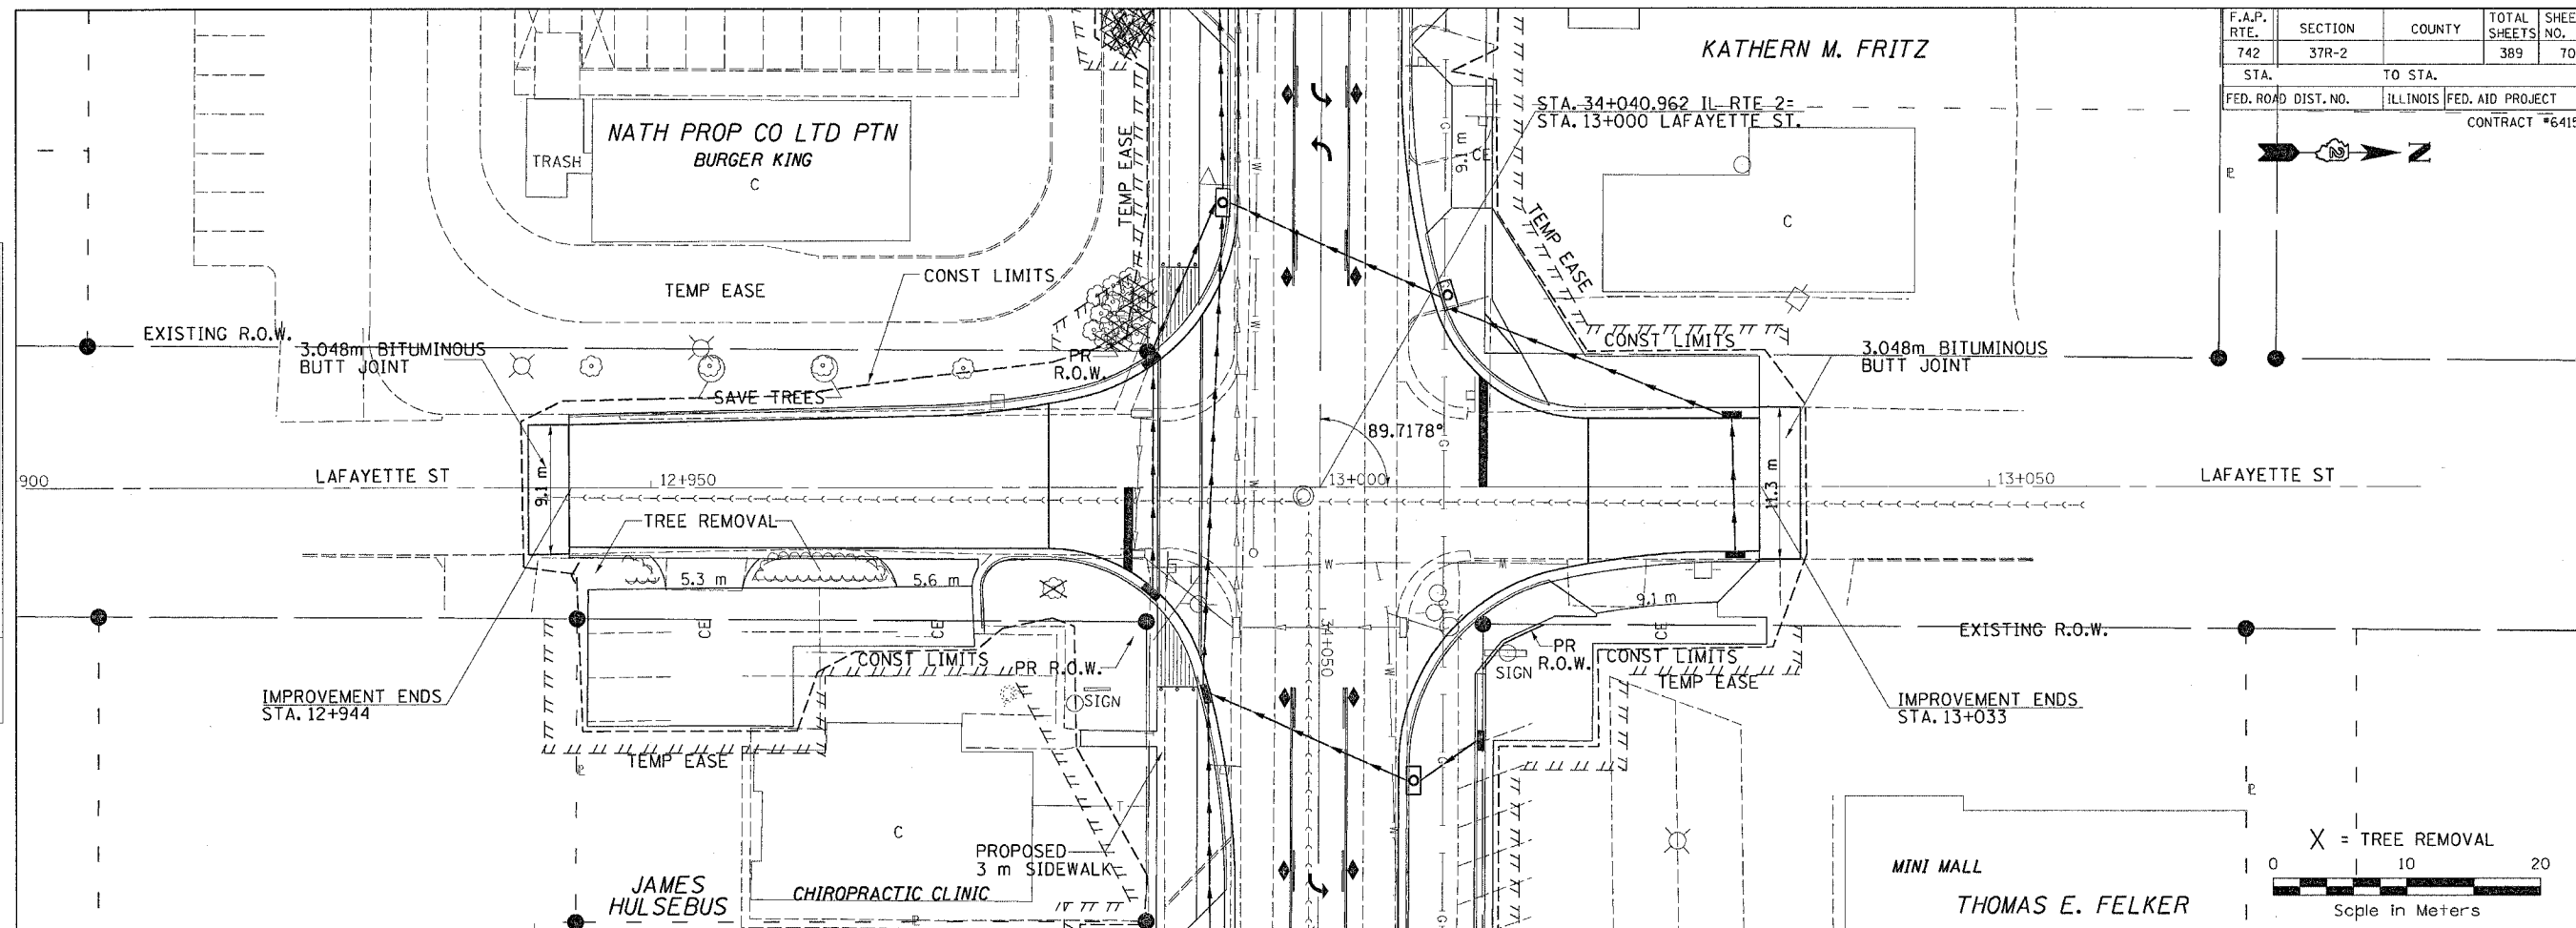

F.A.P. RTE.	SECTION	COUNTY	TOTAL SHEETS	SHEET NO.
742	37R-2		389	70
STA.		TO STA.		
FED. ROAD DIST. NO.		ILLINOIS FED. AID PROJECT		
CONTRACT #64157				

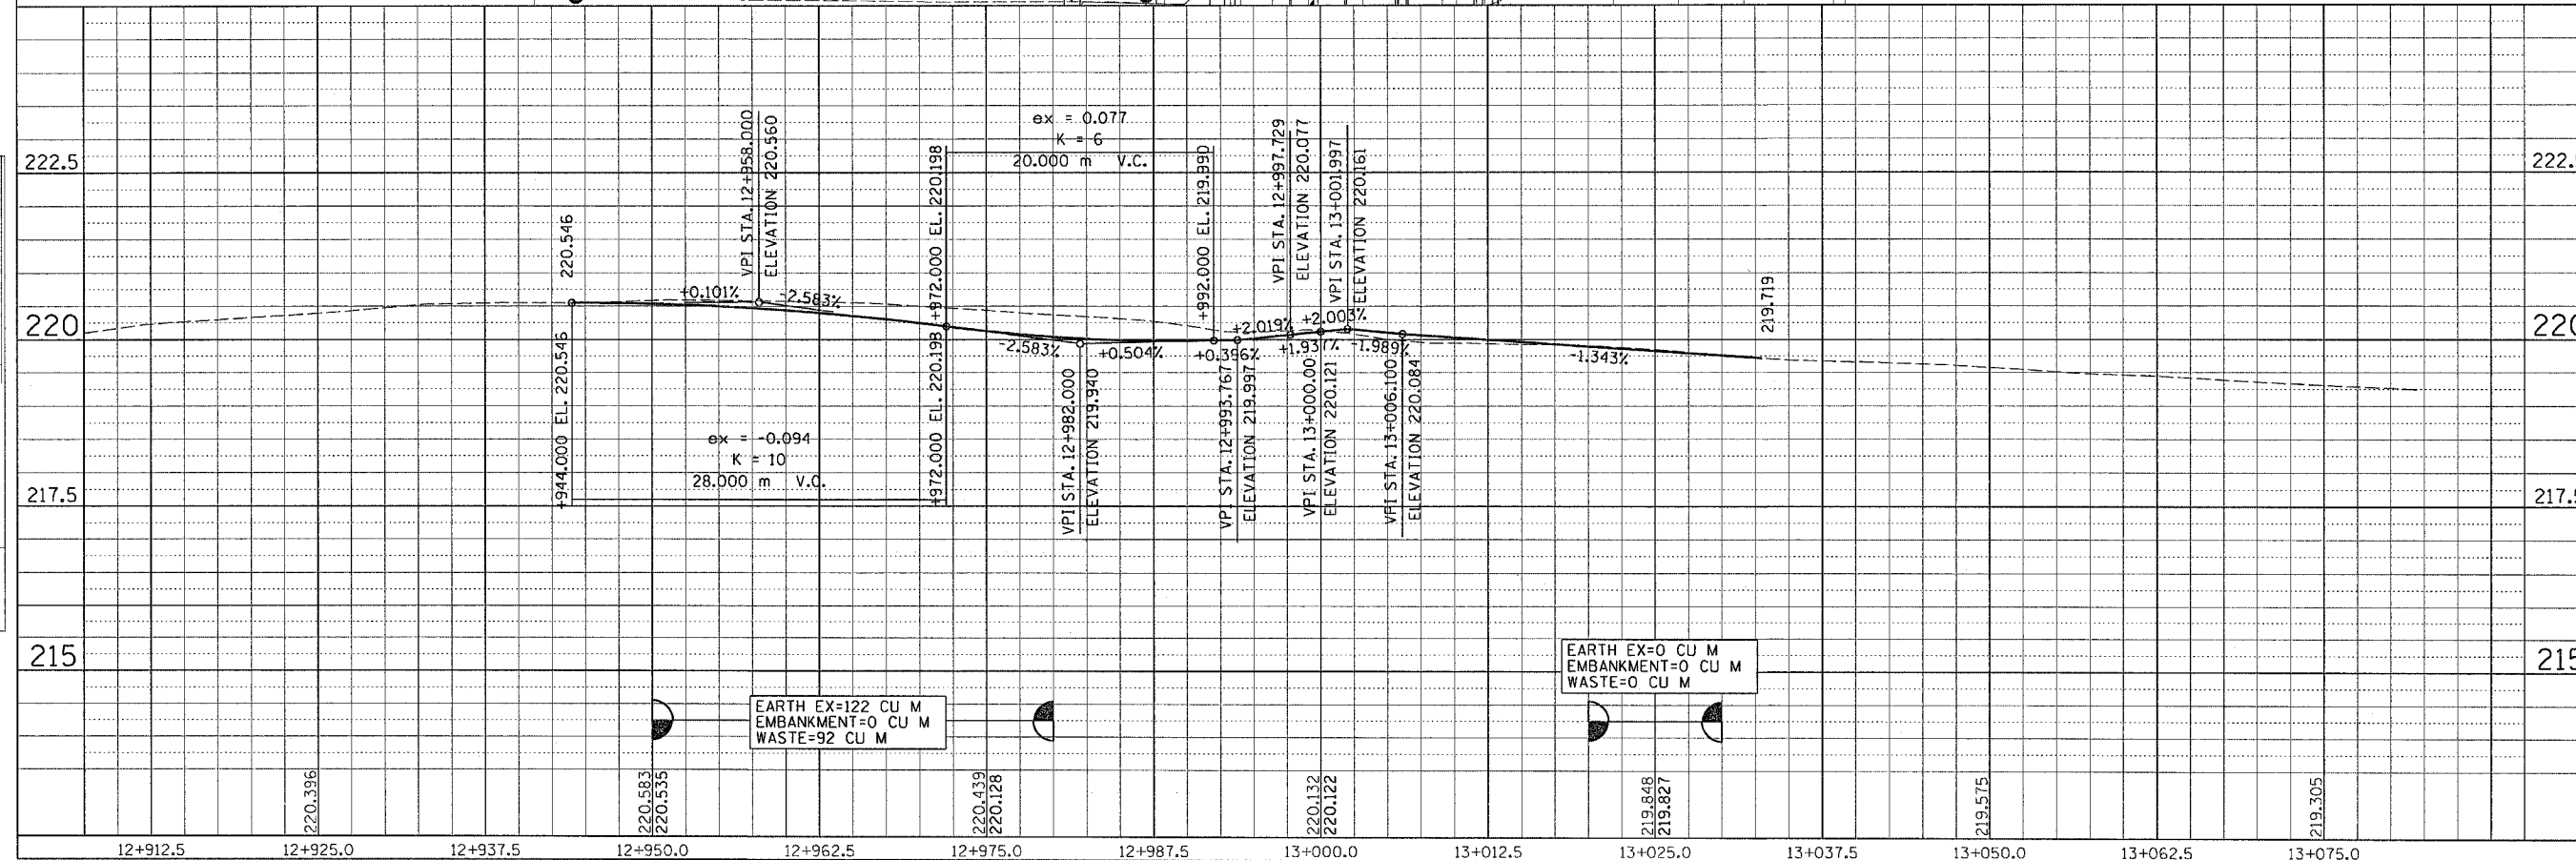

LAFAYETTE STREET