


# PAVEMENT JOINT DETAILS

F.A.P. RTE.	SECTION	COUNTY	TOTAL SHEETS	SHEET NO.
742	37R-2	OGL	389	77
STA. 32+450		TO STA. 32+625		
FED. ROAD DIST. NO.		ILLINOIS	FED. AID PROJECT	
CONTRACT #64157				




FINAL SURVEY	BY	DATE
SURVEYED		
PLOTTED		
NOTE BOOK TEMPLATE		
AREAS CHECKED		
NO.		

ORIGINAL SURVEY	BY	DATE
SURVEYED		
PLOTTED		
NOTE BOOK TEMPLATE		
AREAS CHECKED		
NO.		

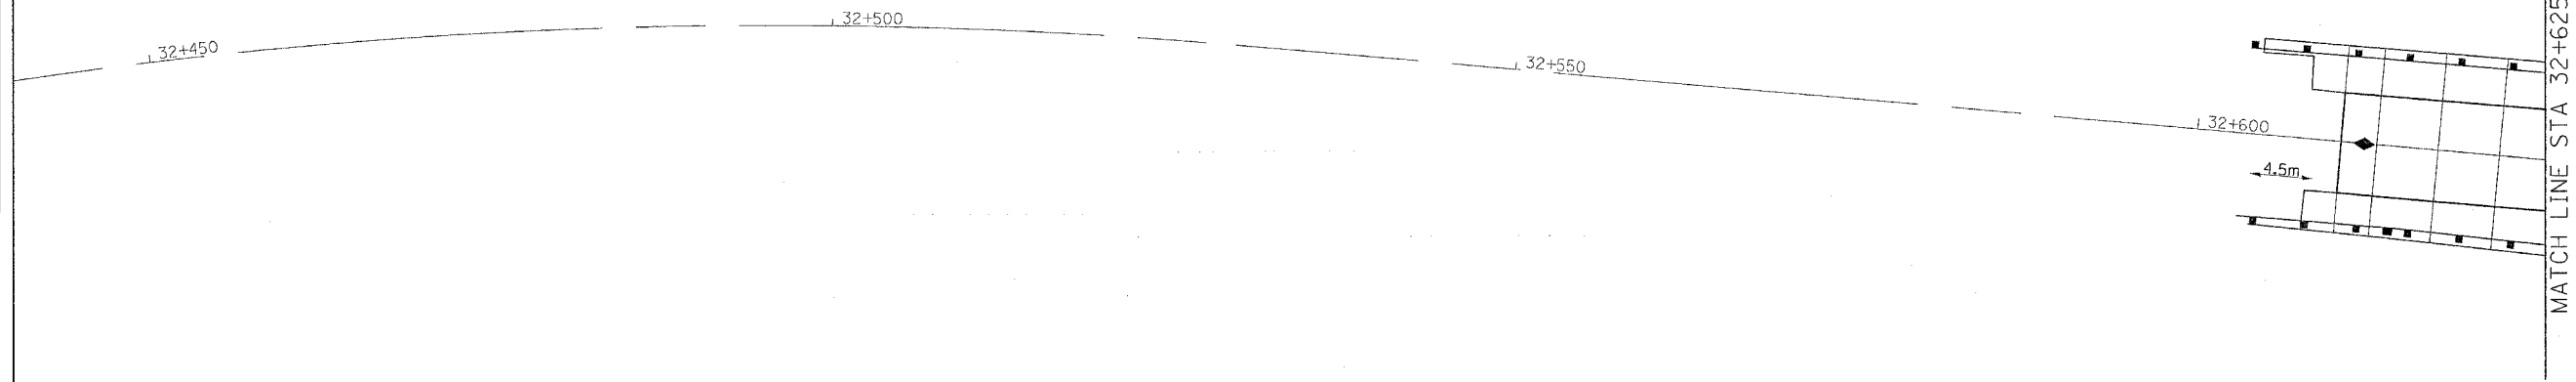

TRANSVERSE JOINT SPACING IS 4.5m UNLESS OTHERWISE NOTED

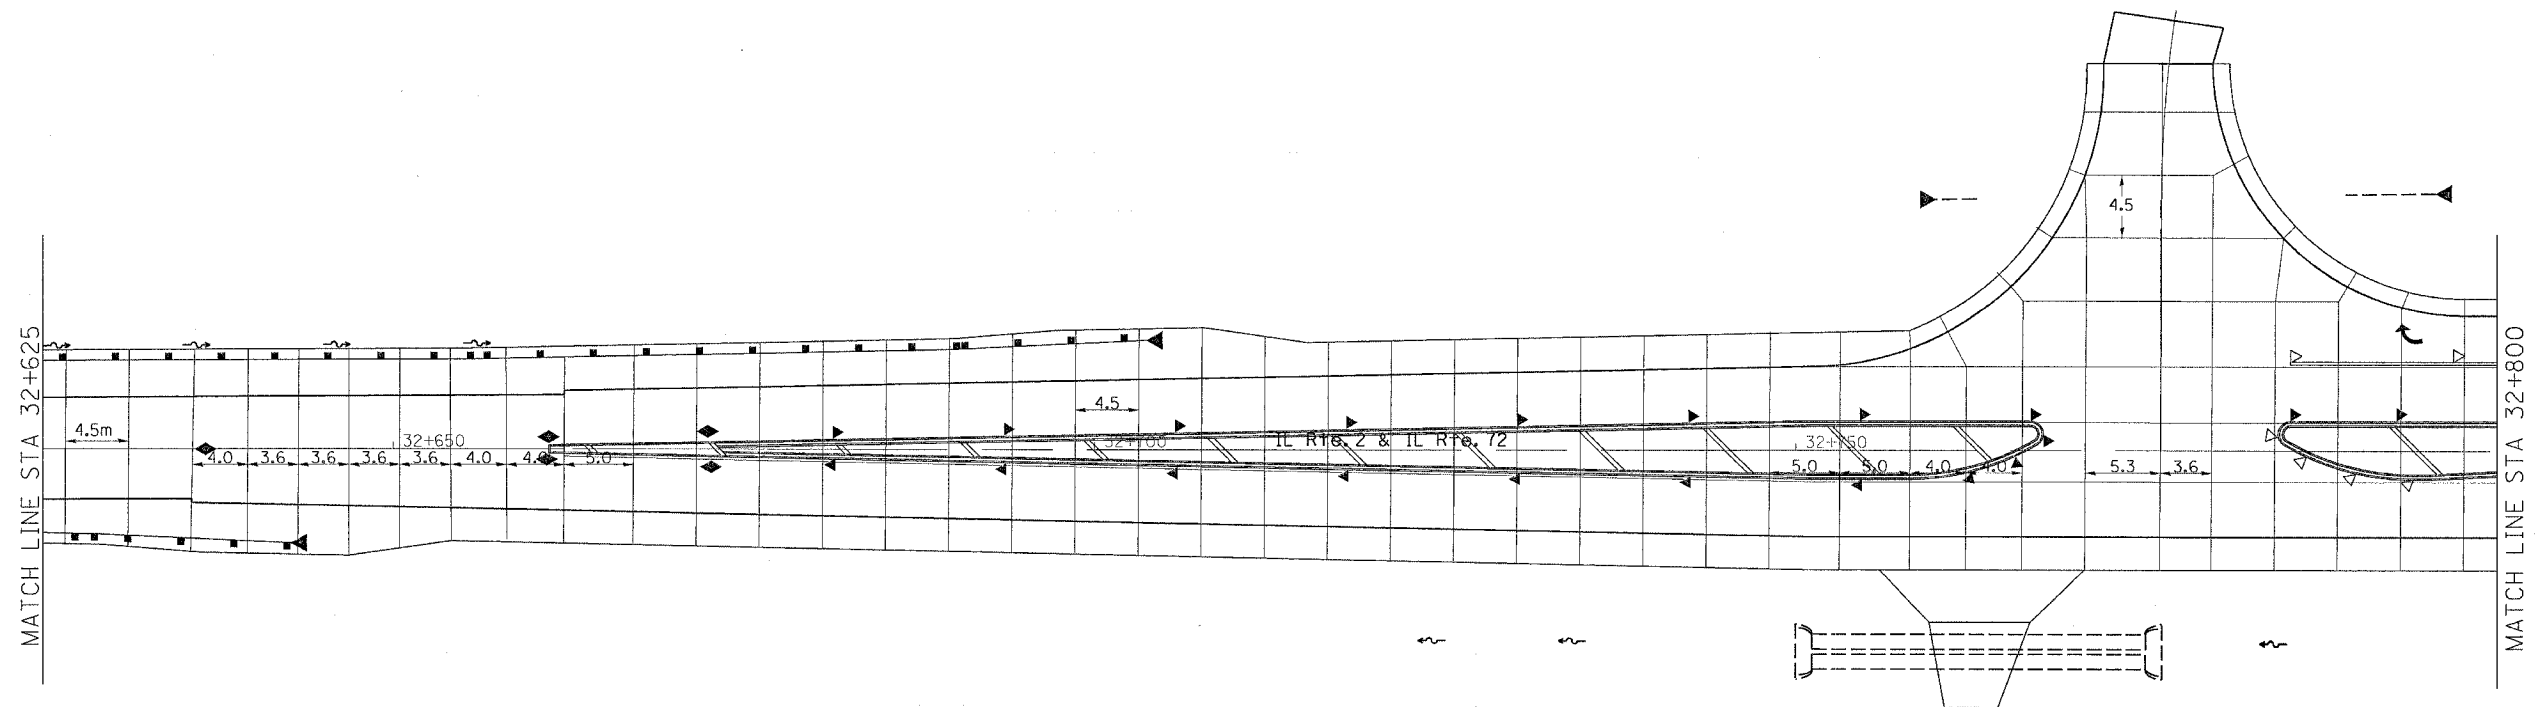

- DATE-TIME•
- DGN-SPEC•
- REF
- REF
- REF
- REF