


|                     |         |                           |              |           |
|---------------------|---------|---------------------------|--------------|-----------|
| F.A.P. RTE.         | SECTION | COUNTY                    | TOTAL SHEETS | SHEET NO. |
| 742                 | 37R-2   | OGLE                      | 389          | 220       |
| STA.                |         | TO STA.                   |              |           |
| FED. ROAD DIST. NO. |         | ILLINOIS FED. AID PROJECT |              |           |

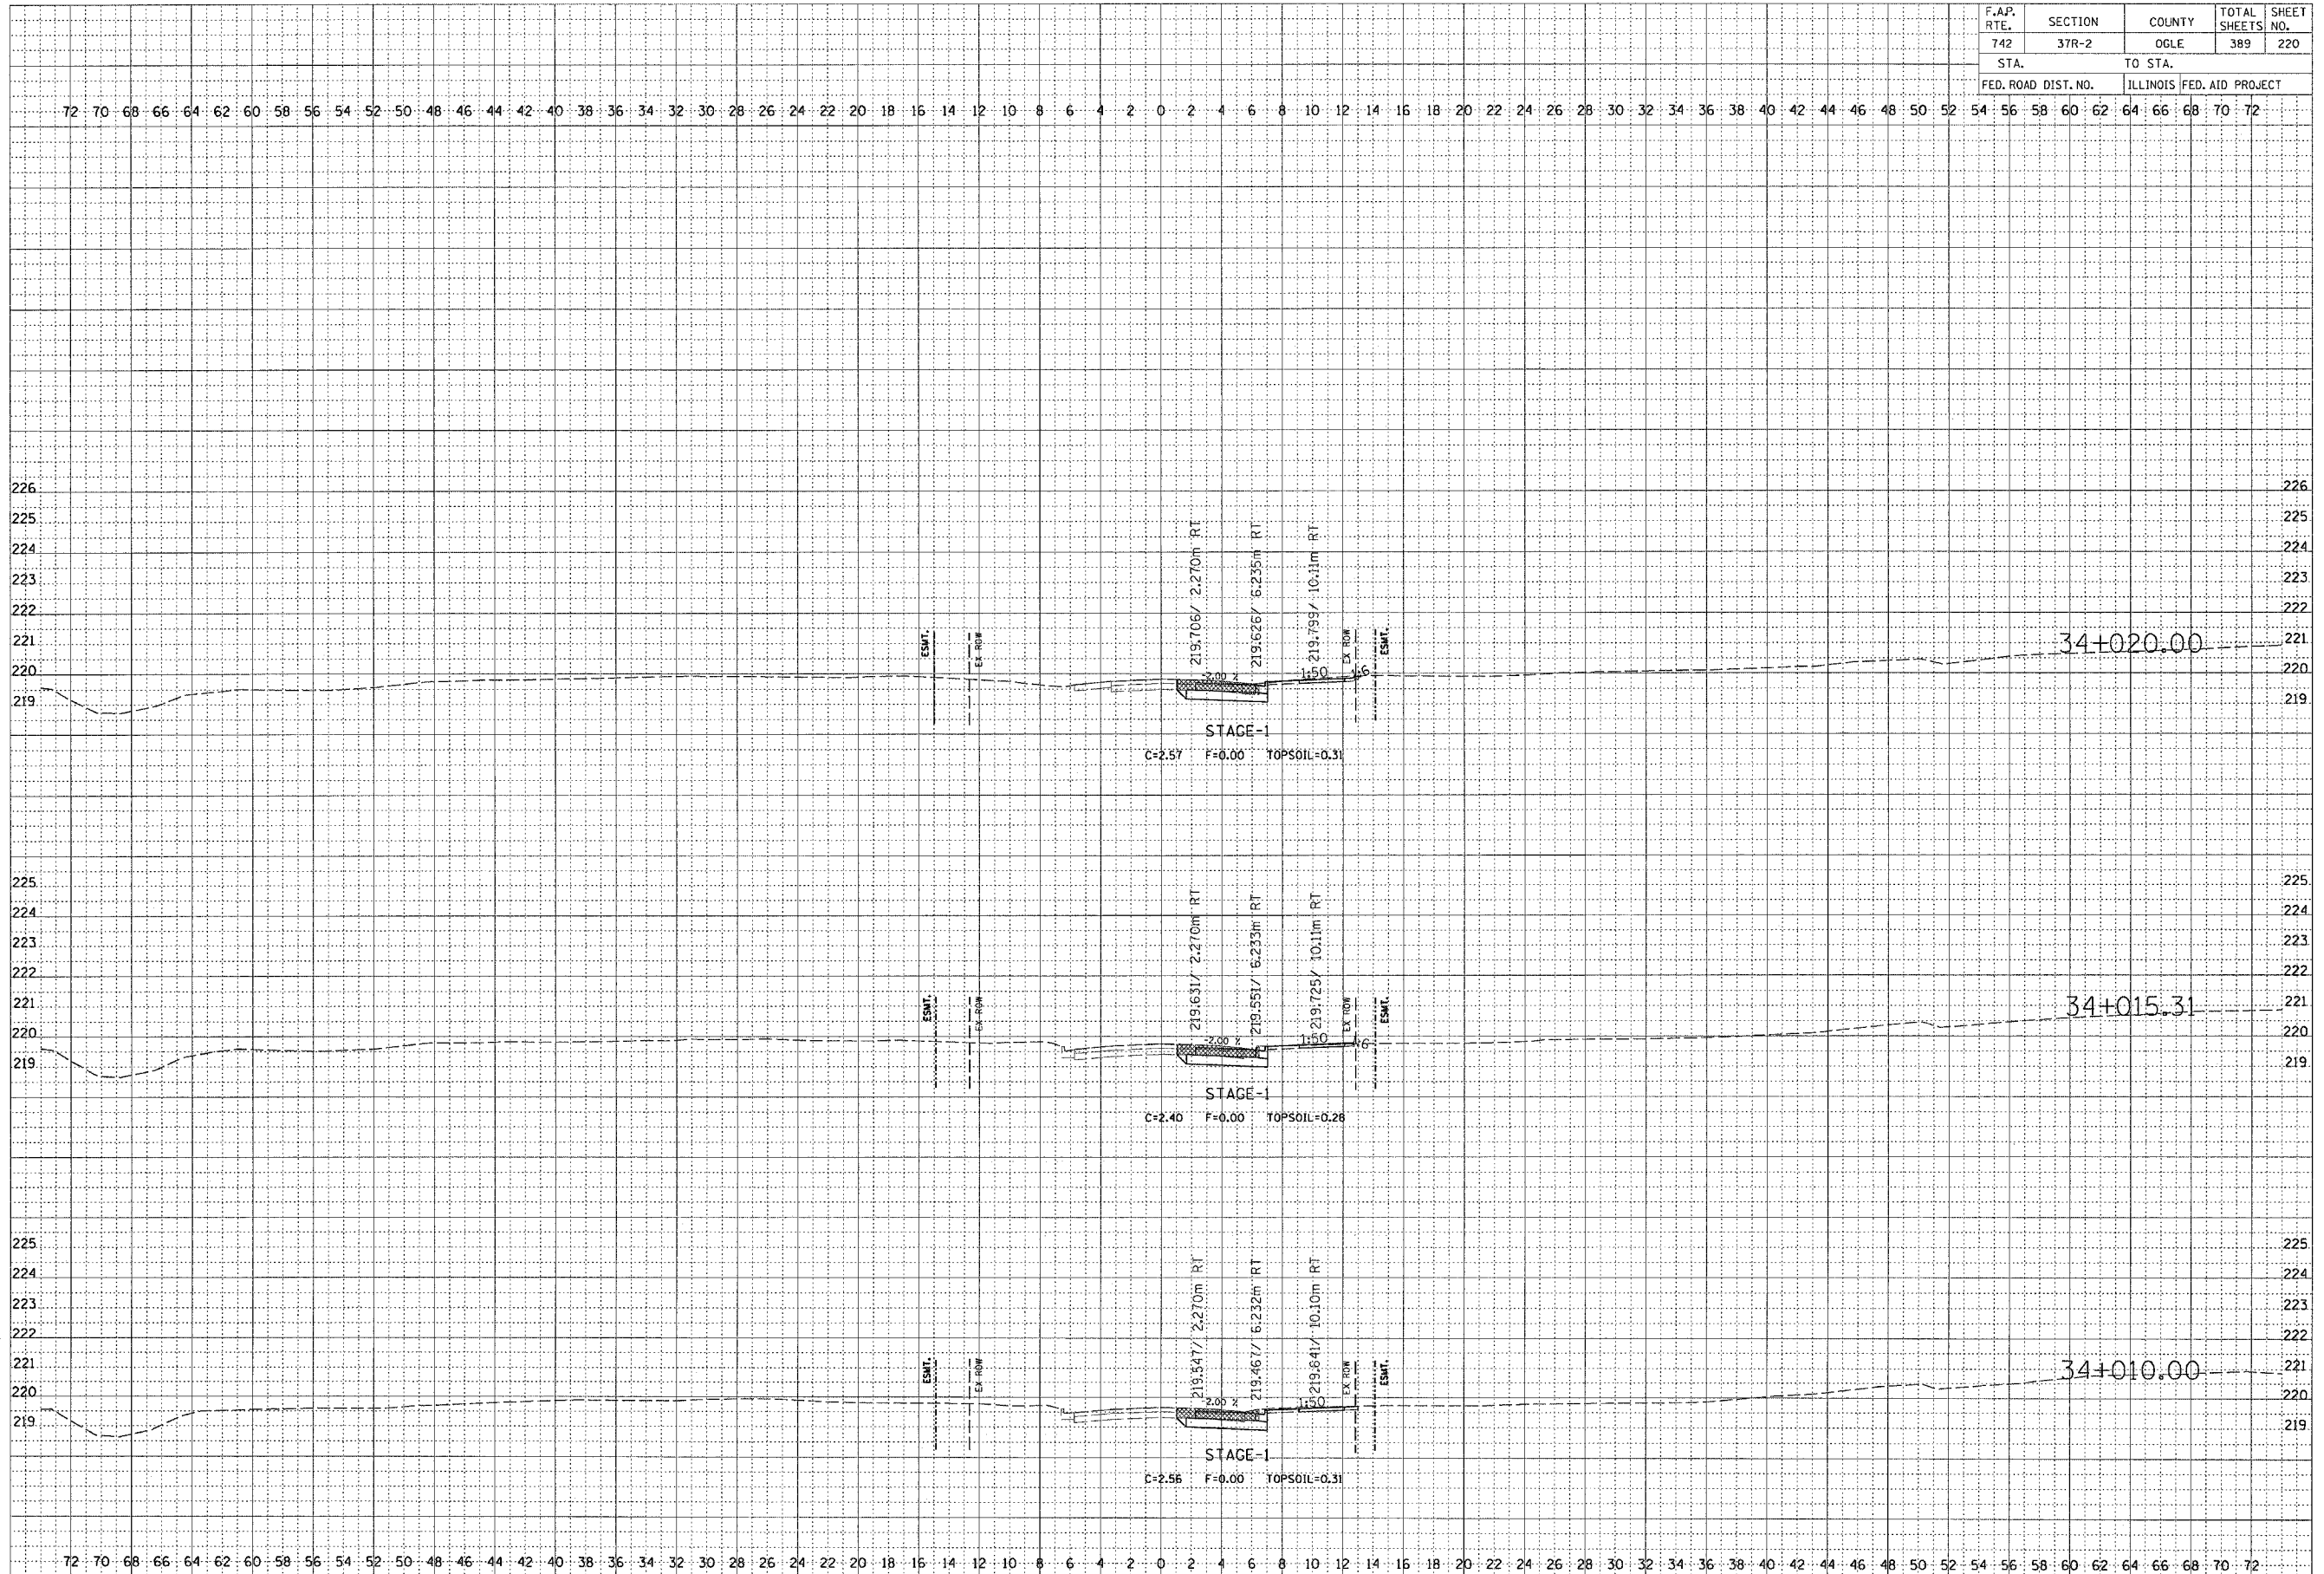

FINAL SURVEY BY DATE  
 SURVEYED PLOTTED  
 NOTE BOOK PLATE  
 NO. AREAS CHECKED

ORIGINAL SURVEY BY DATE  
 SURVEYED PLOTTED  
 NOTE BOOK PLATE  
 NO. AREAS CHECKED

**STAGE 1**