


F.A.S. RTE	SECTION	COUNTY	TOTAL SHEETS	SHEET NO.
1197	105 BR-2	WHITESIDE	59	48
STA. 224+00.00 TO STA. 227+00.00				
FED. ROAD DIST. NO. ILLINOIS FED. AID PROJECT				
CONTRACT 64421				

DATE	
BY	
REVISIONS	
SCHEMATIC	
PLOTTED	
TEMPLATE	
AREAS	
CHECKED	
NO.	

DATE	
BY	
REVISIONS	
SCHEMATIC	
PLOTTED	
TEMPLATE	
AREAS	
CHECKED	
NO.	

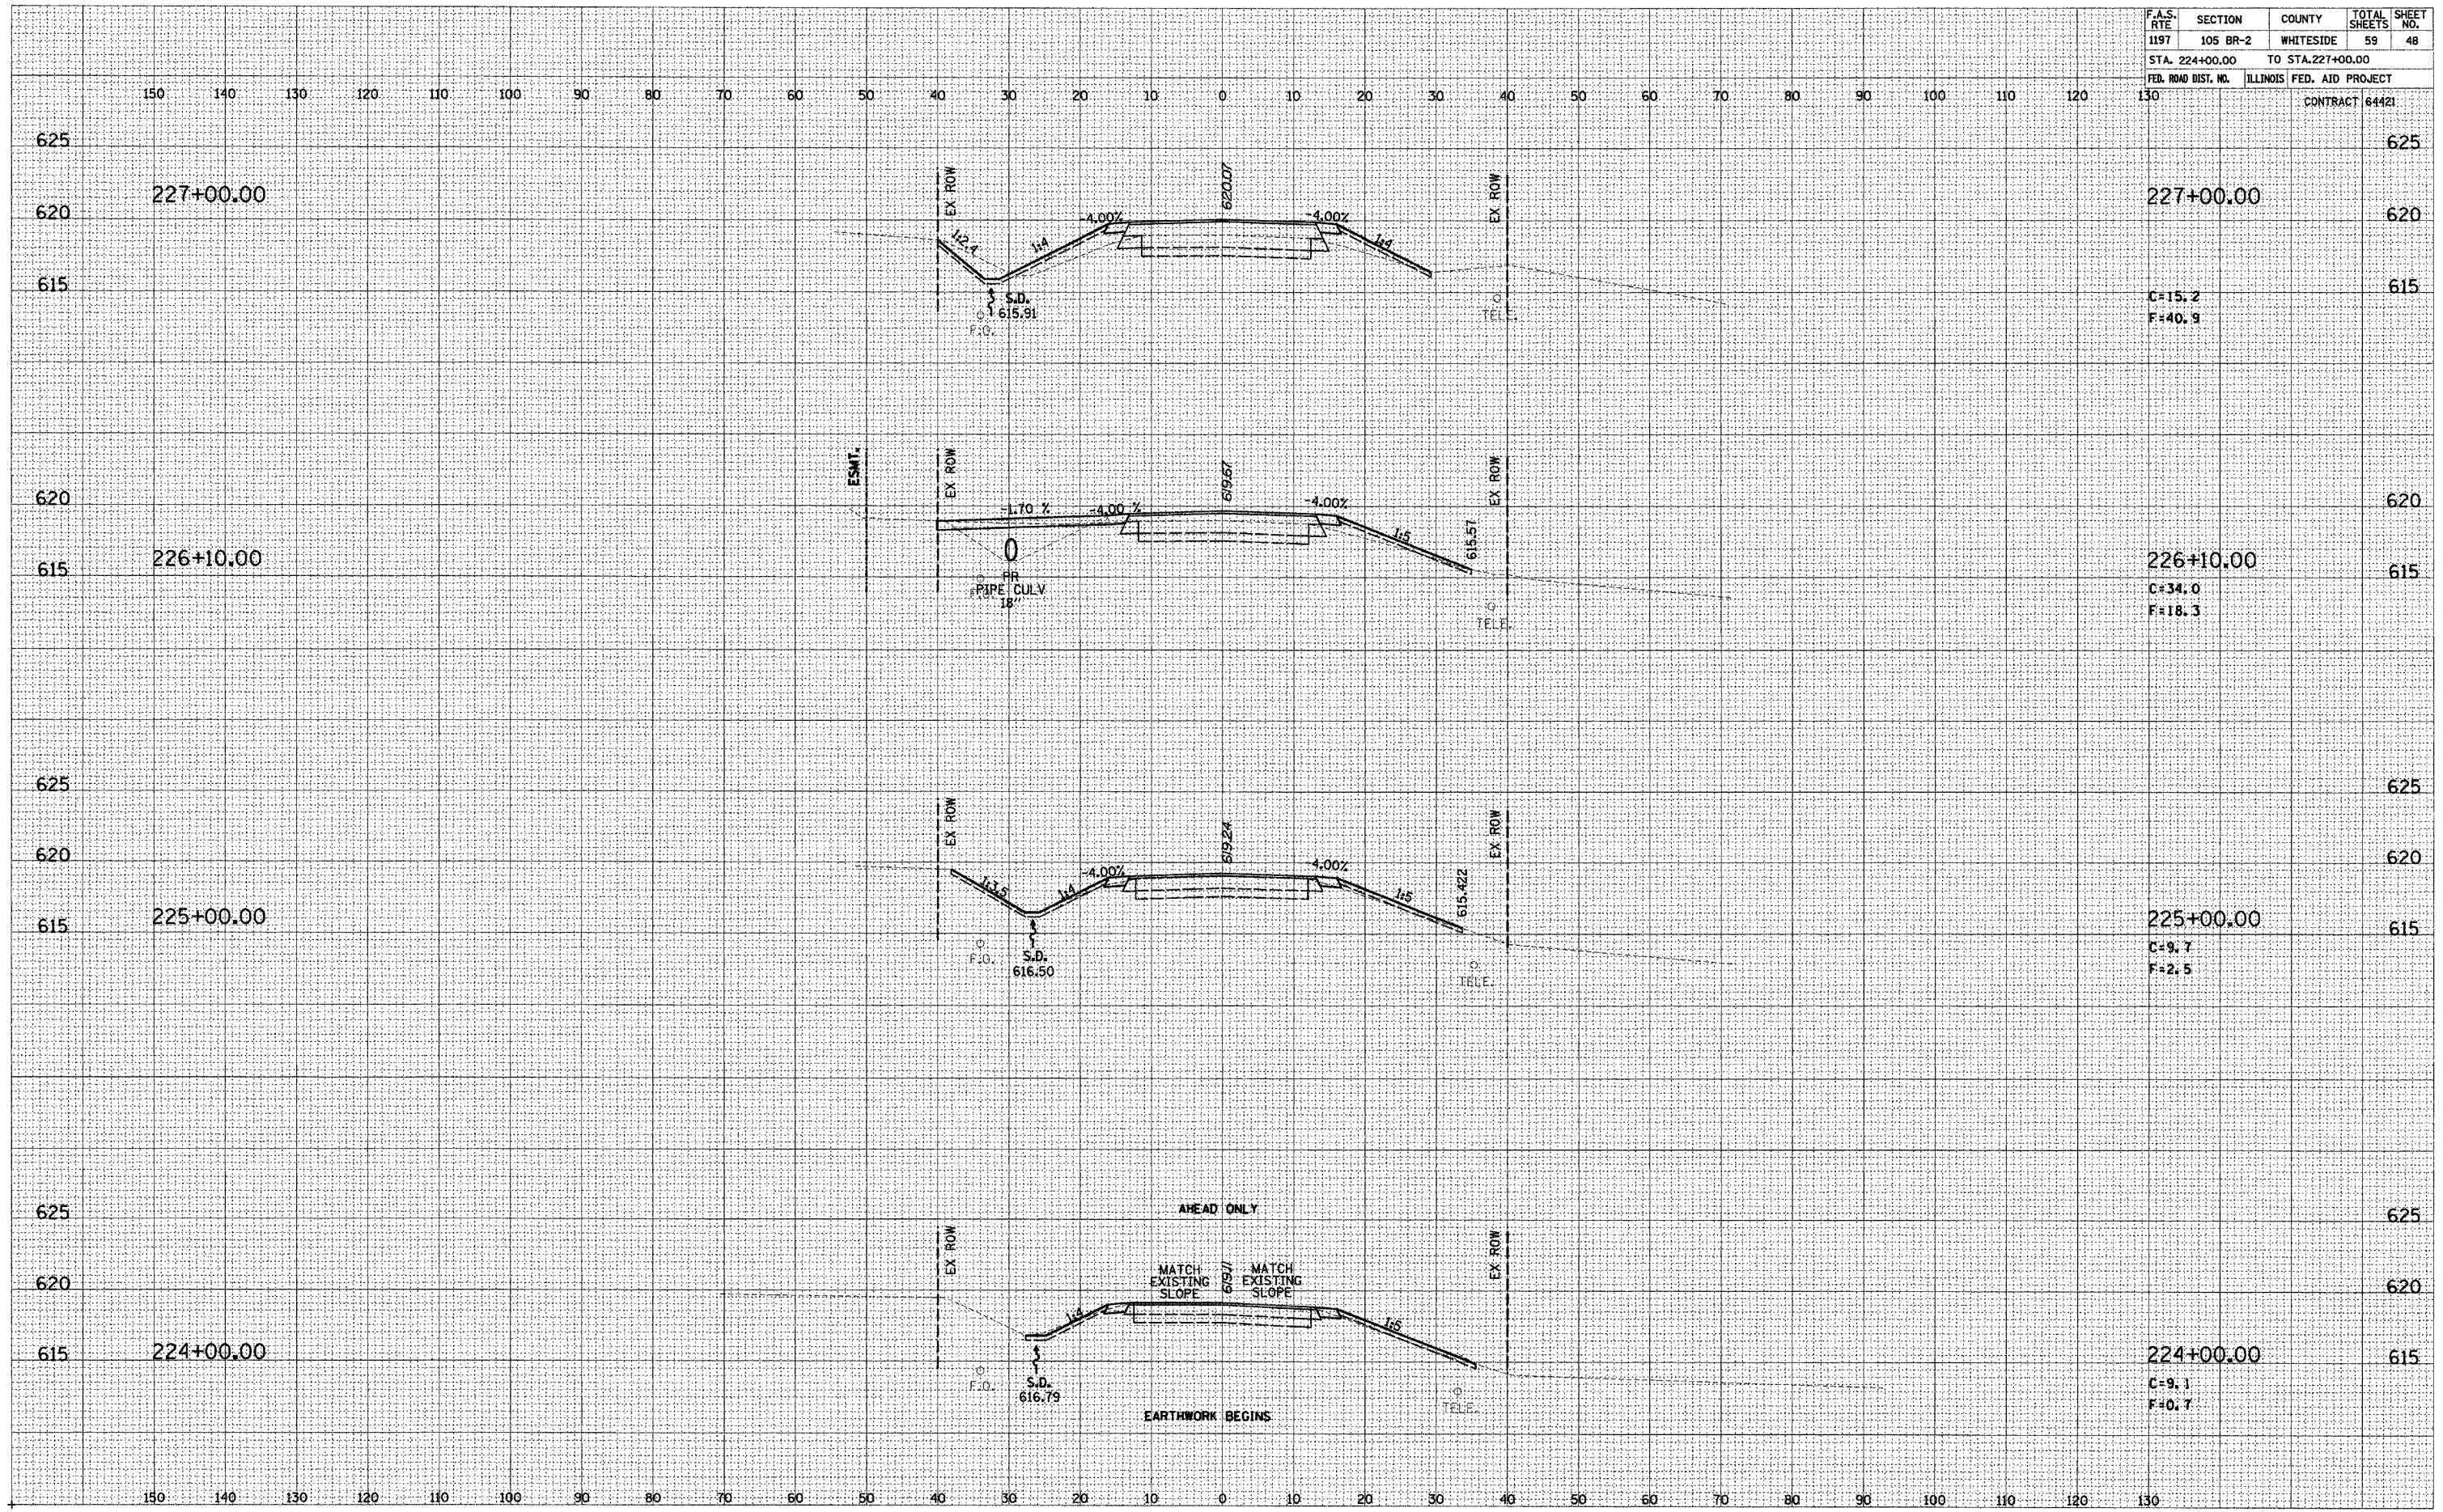

PLOT DATE: 11/5/2004 10:57:11 AM D05499AXMI.DGN

MOLINE ROAD STA 224+00.00 TO STA 227+00.00