


F.A.S. RTE	SECTION	COUNTY	TOTAL SHEETS	SHEET NO.
1197	105 BR-2	WHITESIDE	59	52
STA. 230+33.27		TO STA. 230+69.49		
FED. ROAD DIST. NO.	ILLINOIS	FED. AID PROJECT		
		CONTRACT 64421		

BY	DATE
FINAL SURVEY	DATE
SURVEY	PLOTTED
NOTE BOOK	TEMPLATE
NO.	AREAS CHECKED

BY	DATE
ORIGINAL SURVEY	DATE
SURVEY	PLOTTED
NOTE BOOK	TEMPLATE
NO.	AREAS CHECKED

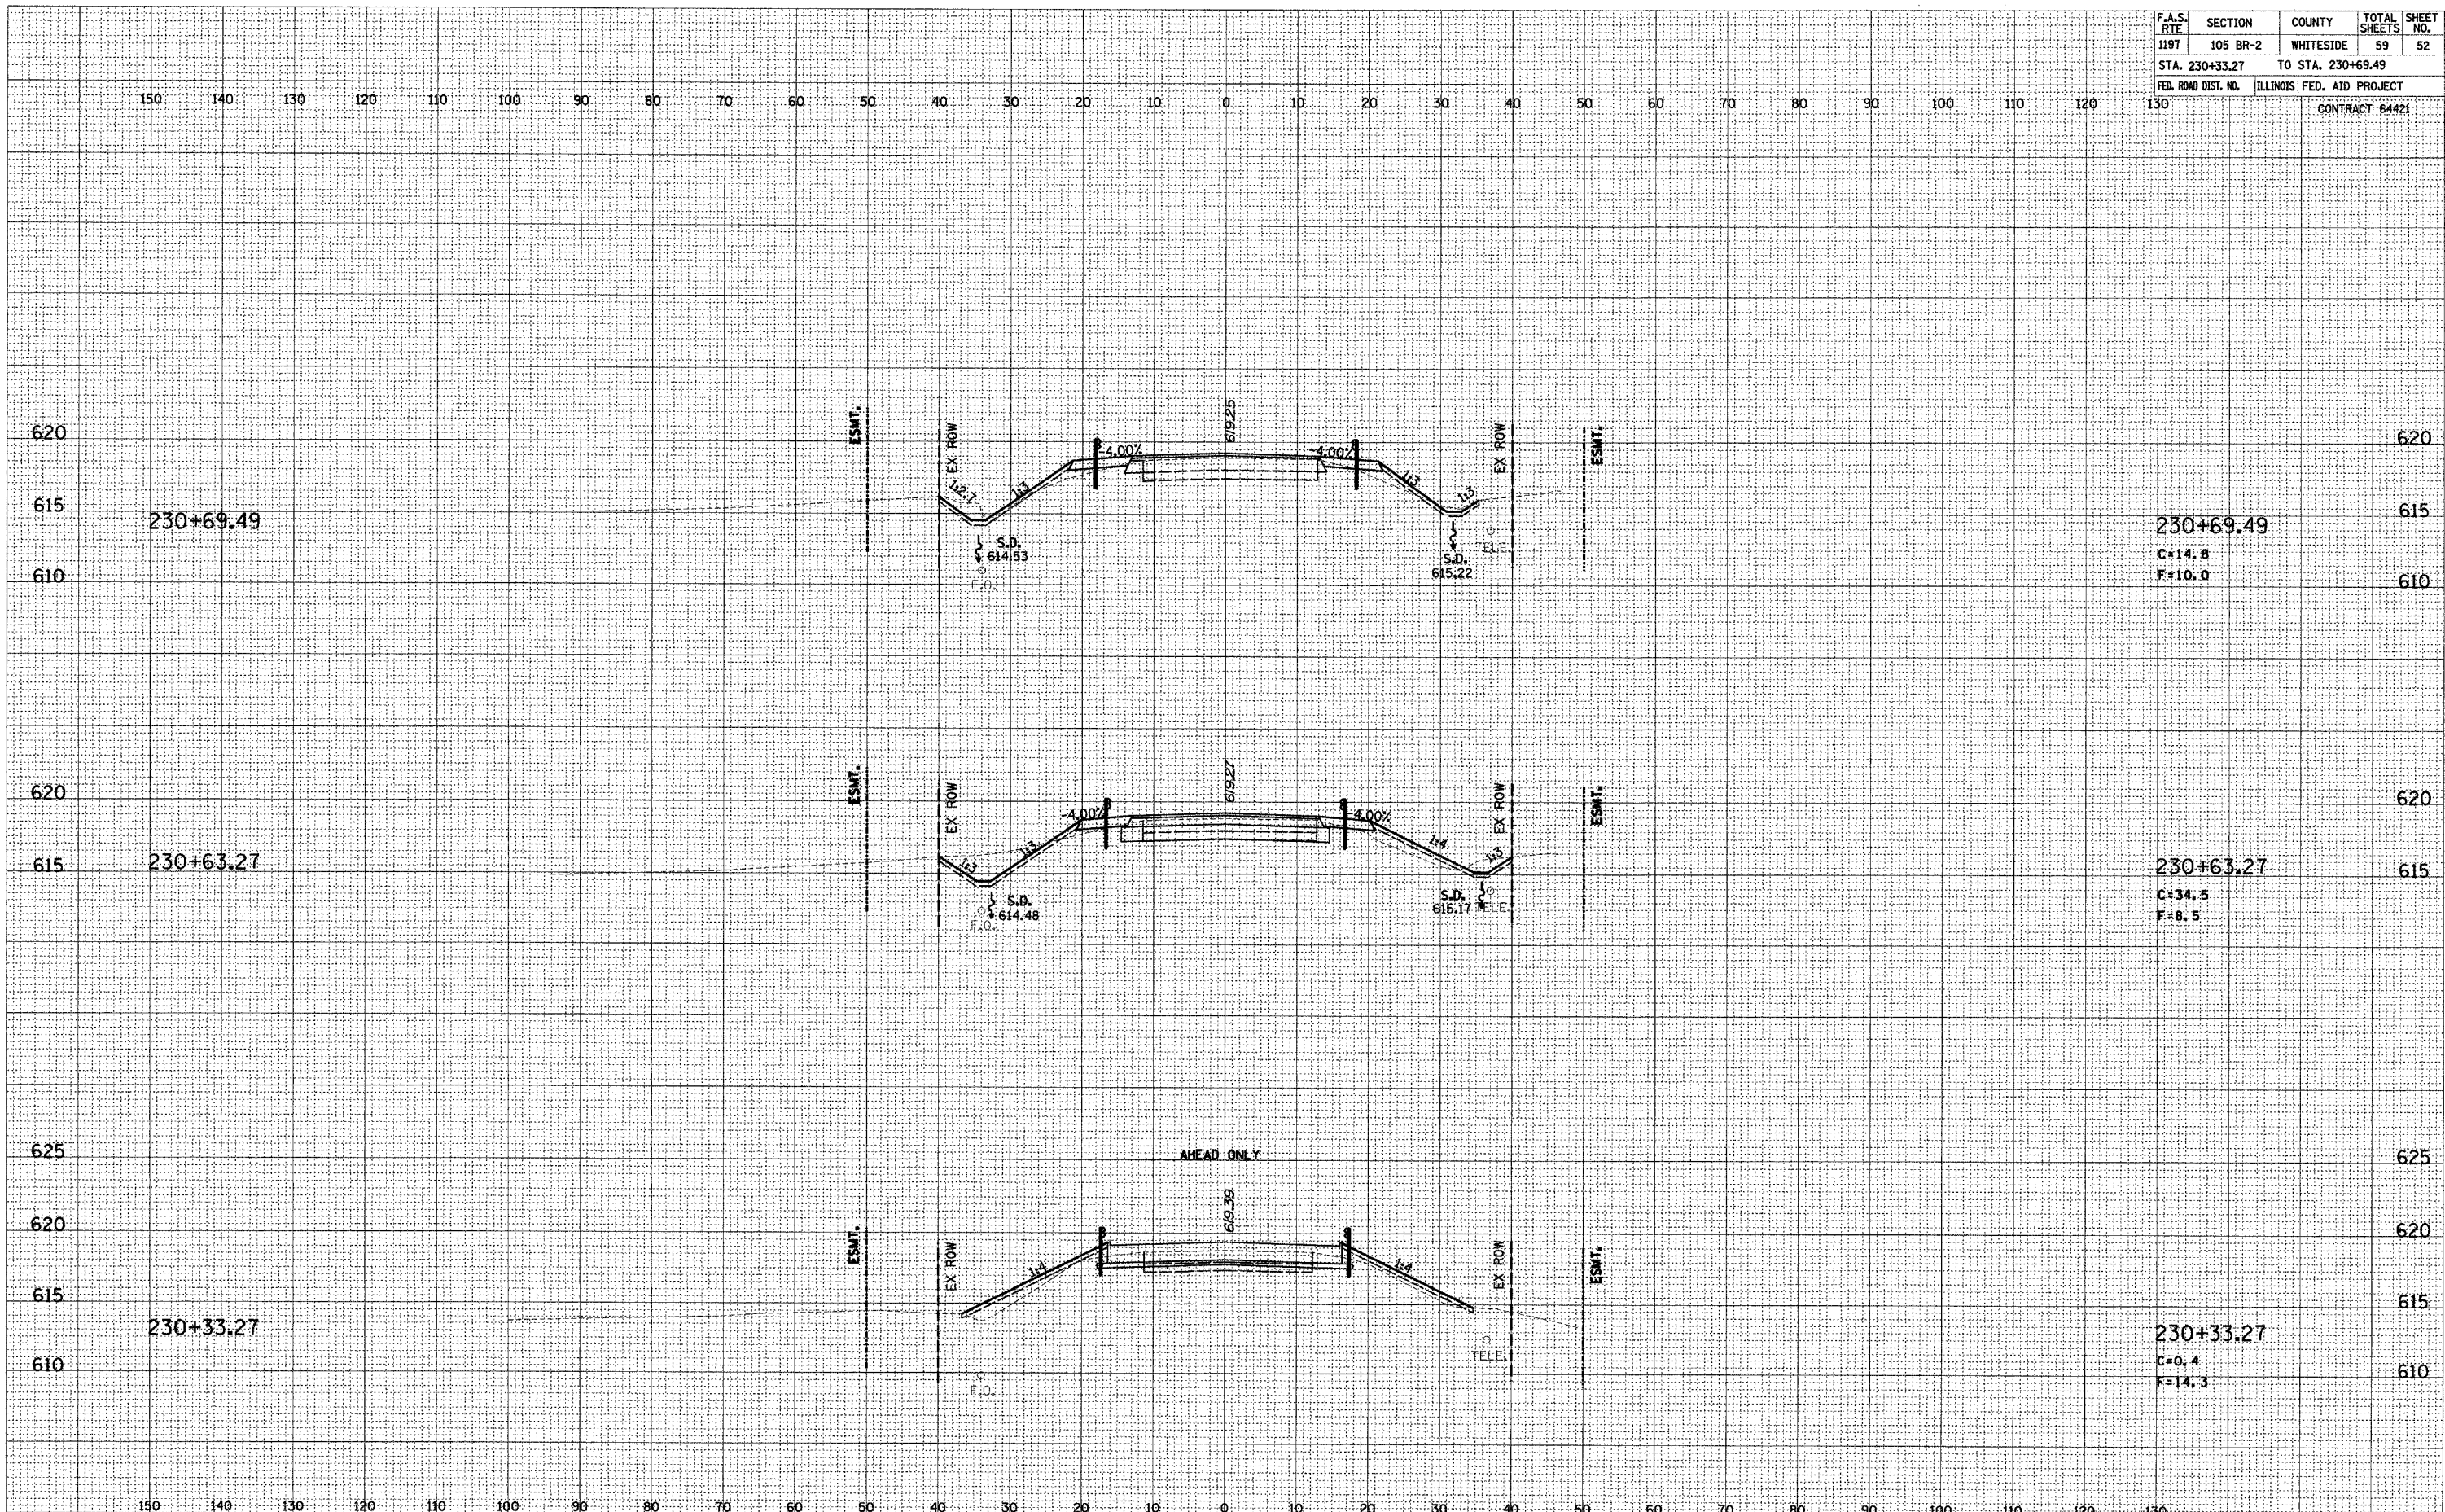

PLOT DATE: 11/5/2004 10:57:44 AM D05499AXM1.DGN

MOLINE ROAD STA 230+33.27 TO STA 230+69.49