


| F.A.S. RTE          | SECTION  | COUNTY            | TOTAL SHEETS     | SHEET NO. |
|---------------------|----------|-------------------|------------------|-----------|
| 1197                | 105 BR-2 | WHITESIDE         | 59               | 53        |
| STA. 230+80.81      |          | TO STA. 231+21.91 |                  |           |
| FED. ROAD DIST. NO. |          | ILLINOIS          | FED. AID PROJECT |           |
| CONTRACT 64421      |          |                   |                  |           |

|          |  |
|----------|--|
| DATE     |  |
| BY       |  |
| REVISION |  |
| NO.      |  |
| DATE     |  |
| BY       |  |
| REVISION |  |
| NO.      |  |

|          |  |
|----------|--|
| DATE     |  |
| BY       |  |
| REVISION |  |
| NO.      |  |
| DATE     |  |
| BY       |  |
| REVISION |  |
| NO.      |  |

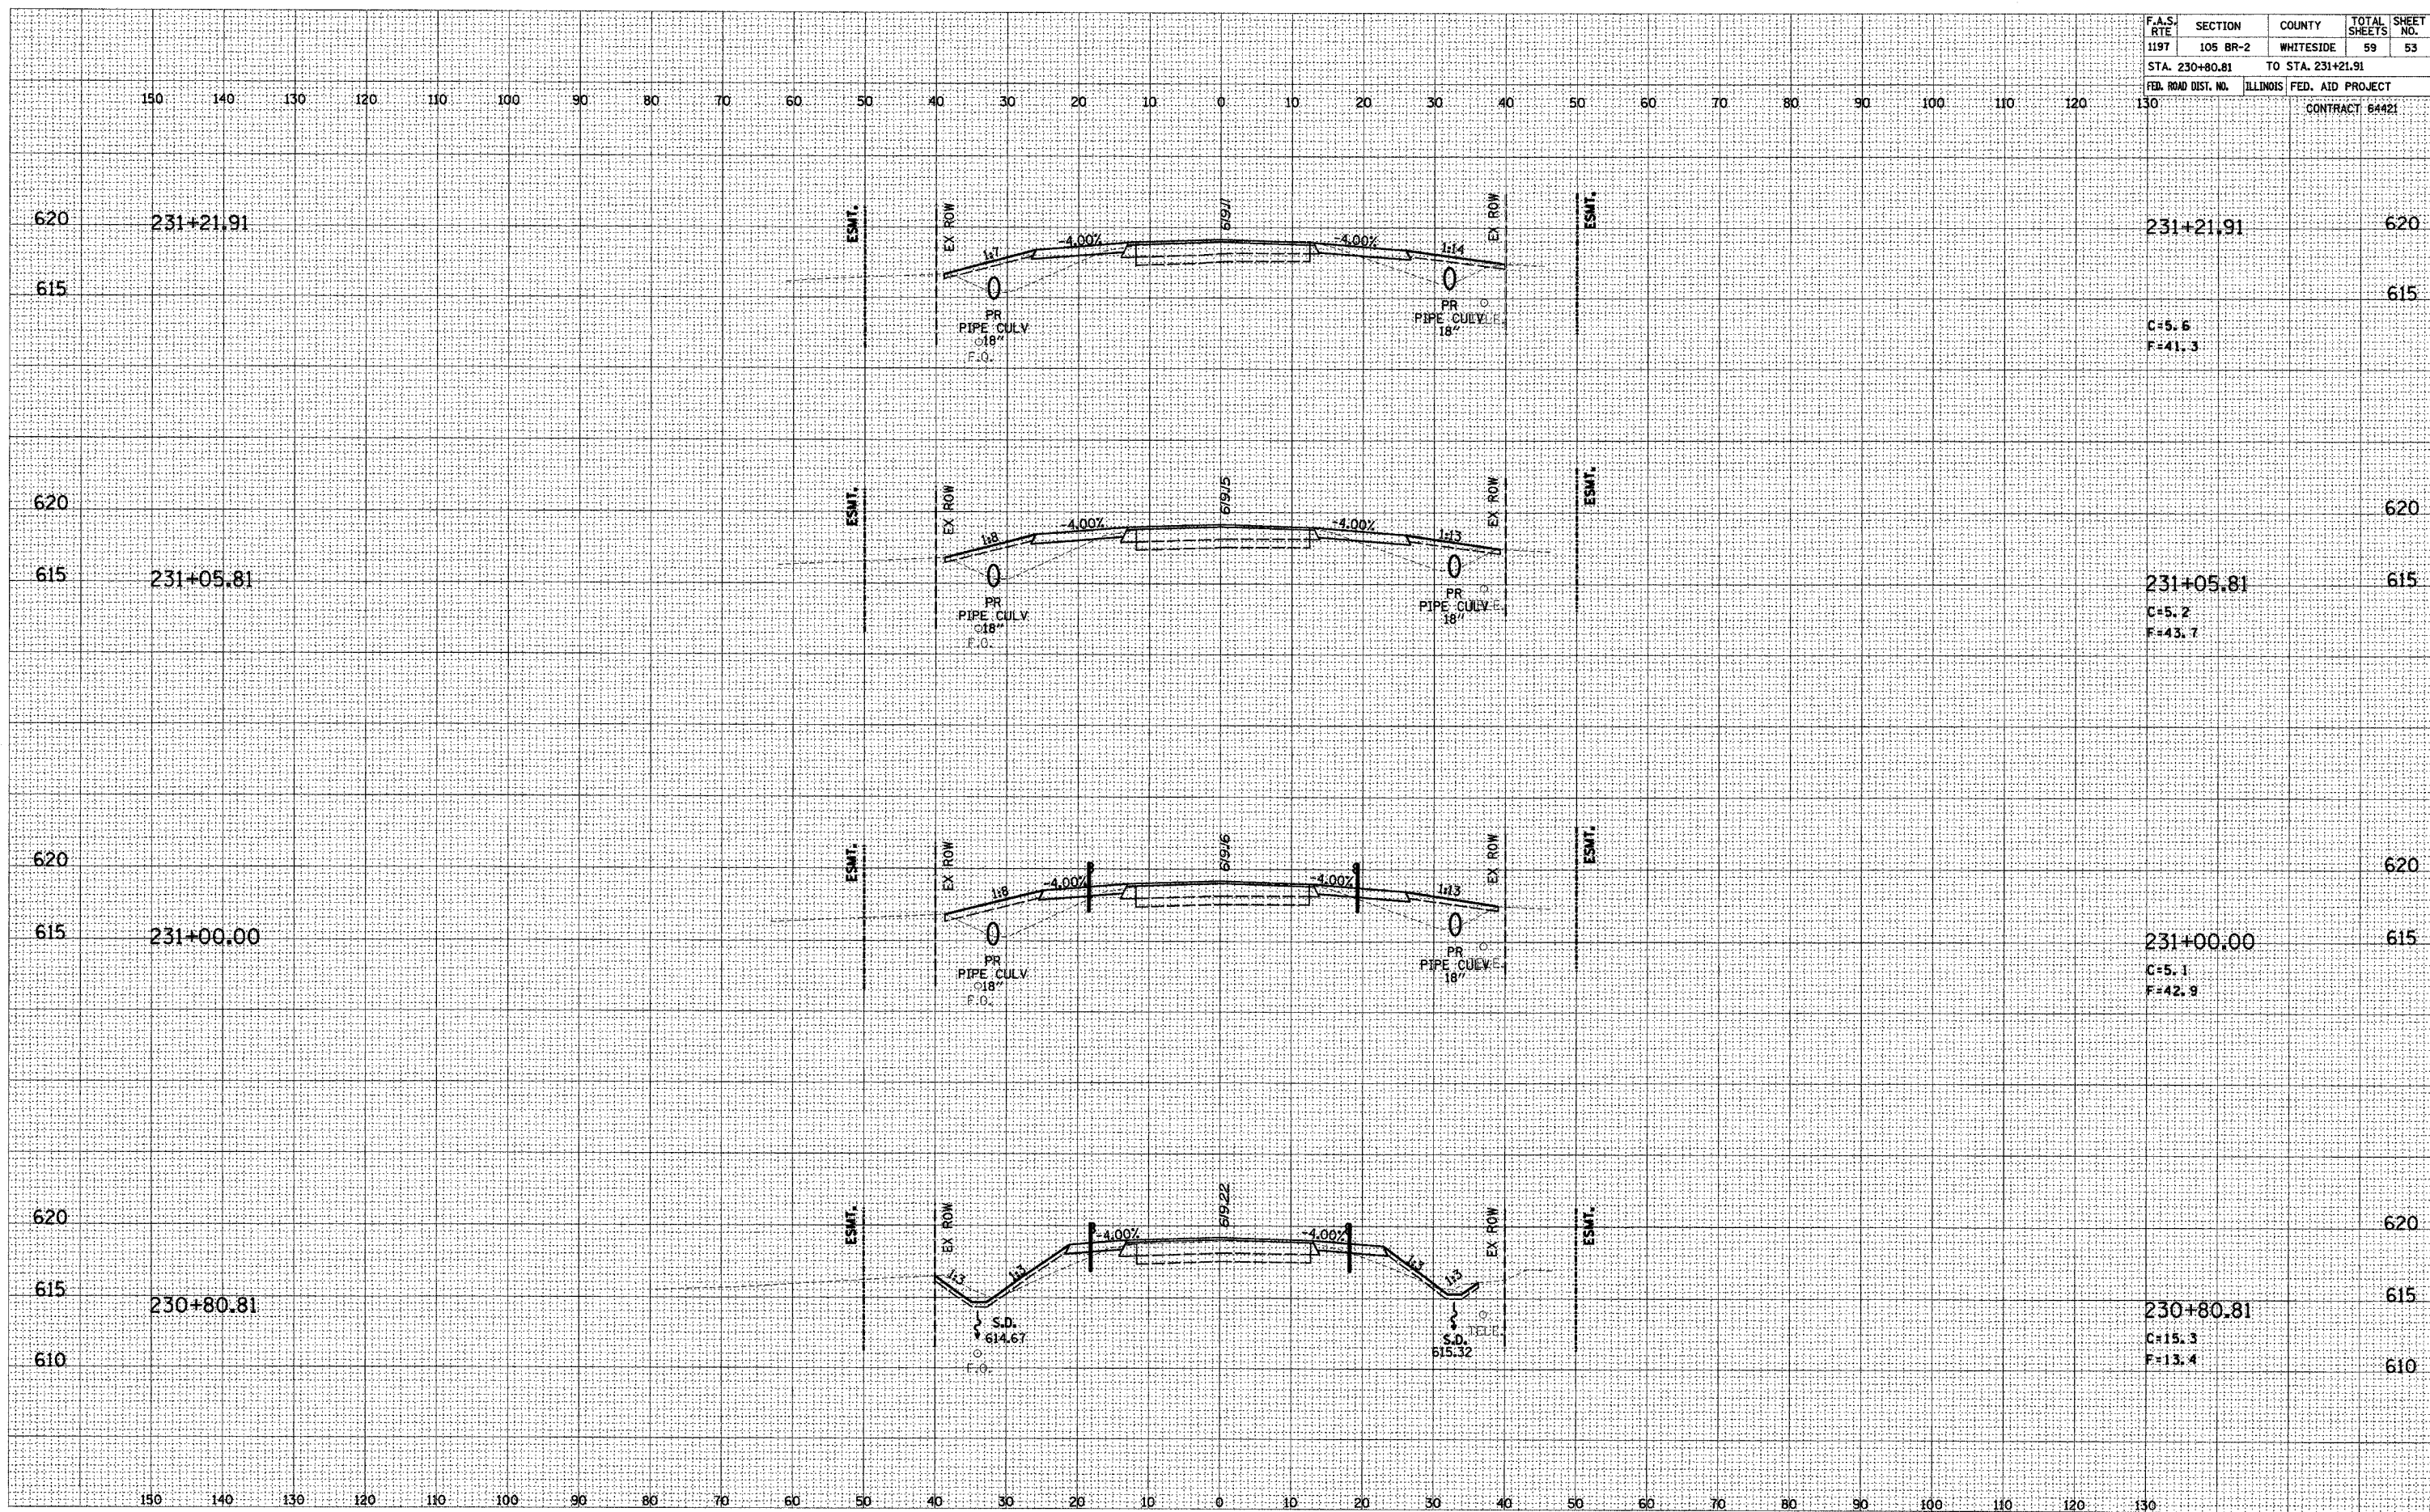

PLOT DATE: 11/5/2004 10:57:51 AM D05499AXM1.DGN

MOLINE ROAD STA 230+80.81 TO STA 231+21.91