



PRIVATE ENTRANCE DETAIL
RT. STA. 995+40.00

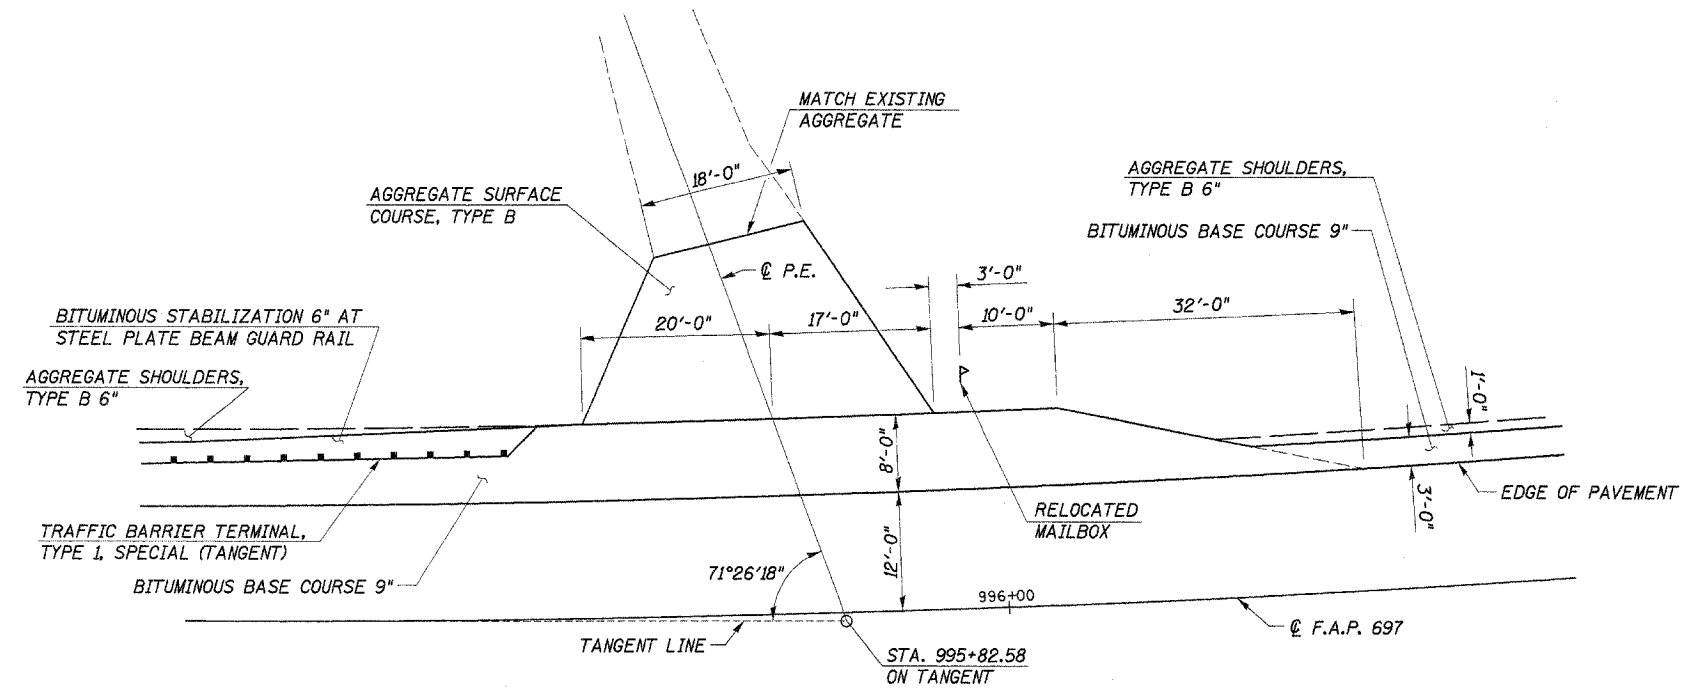

PRIVATE ENTRANCE DETAIL
LT. STA. 995+82.58

NOTE: REMOVAL OF EXISTING AGGREGATE DRIVEWAYS INCLUDED IN EARTH EXCAVATION QUANTITIES.

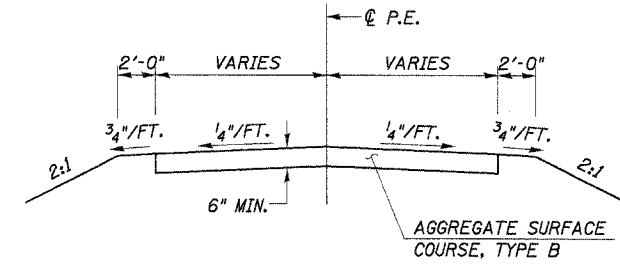

PRIVATE ENTRANCE TYPICAL SECTION

RELOCATE EXISTING MAILBOX

EXISTING LOCATION	PROPOSED LOCATION
RT. STA. 995+72± (TAN.)	RT. STA. 995+50± (TAN.)
LT. STA. 995+46± (TAN.)	LT. STA. 995+95± (TAN.)

ENTRANCE DETAILS
FAP 697 (IL. RTE. 9) OVER
WALL TOWN DRAINAGE DITCH
SECTION 17BR-1
FORD COUNTY
S.N. 027-0094