


MIN. BAR LAPS
#5 1'-8"

HALF PLAN

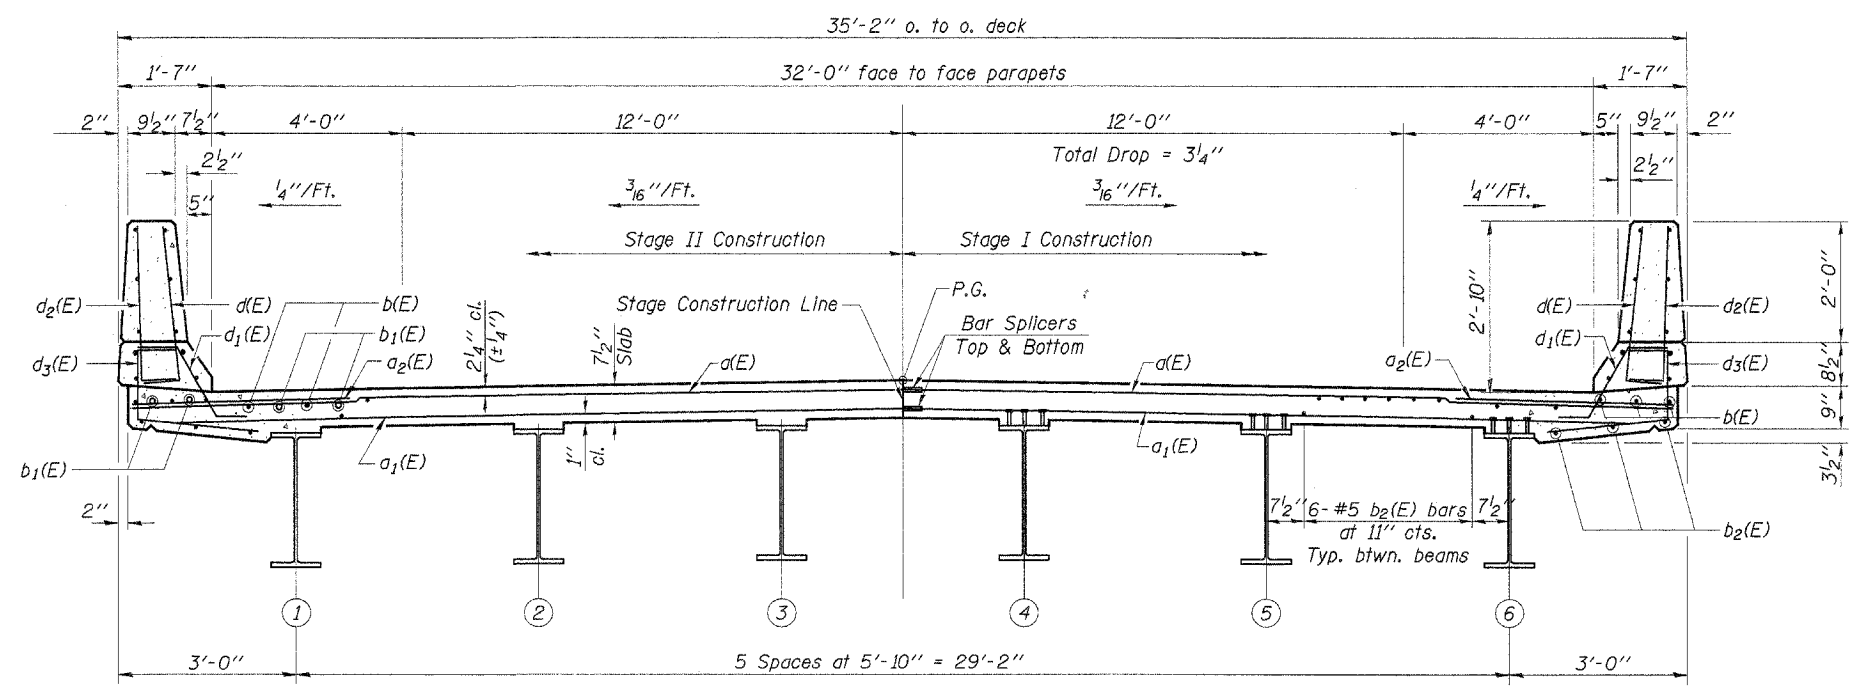

CROSS SECTION
(Looking Southeast)

Notes:
See Sheet 8 and 9 of 20 for superstructure details and Bill of Material.
Reinforcement bars designated (E) shall be epoxy coated.
Bars indicated thus 20 x 3-#5 etc. indicates 20 lines of bars with 3 lengths per line.
See Sheet 8 of 20 for parapet reinforcement.
See Sheet 9 of 20 for Section A-A.
See Sheet 16 of 20 for Bar Splicer Details.

Work this sheet with Sheets 8 & 9 of 20.

SUPERSTRUCTURE
IL. RTE. 9 OVER WALL TOWN DRAINAGE DITCH
FAP ROUTE 697 - SECTION 17BR-1
FORD COUNTY
STATION 993+80.38
S.N. 027-0094

DESIGNED	P.S.L.
CHECKED	A.R.K. & F.J.S.
DRAWN	K.T.R.
CHECKED	P.S.L. & A.R.K.
SI-2-0	9-01-03