
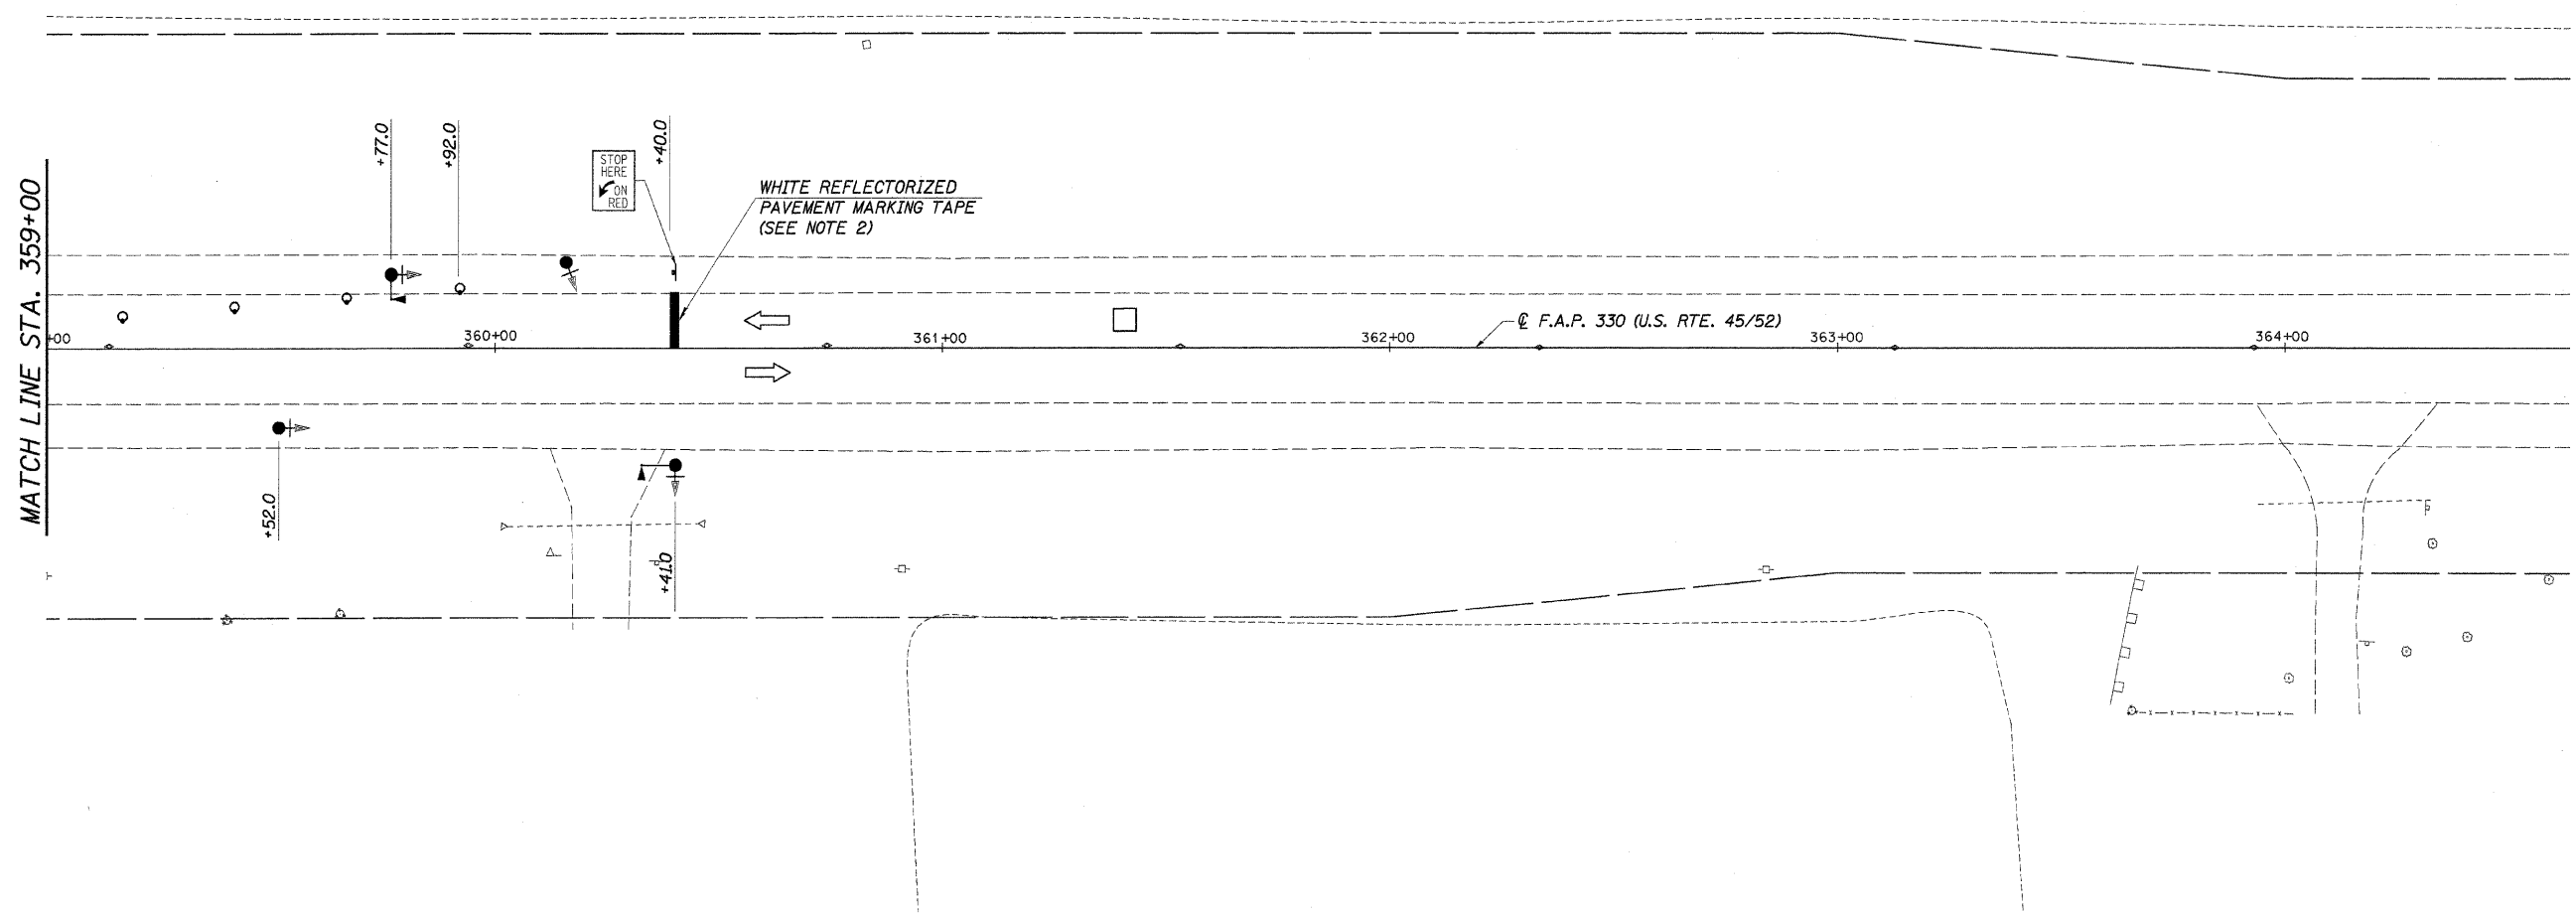


ROUTE NO.	SECTION	COUNTY	TOTAL SHEETS	SHEET NO.
FAP 330	16BR	KANKAKEE	37	12
ILLINOIS				

CONTRACT NO. 66365

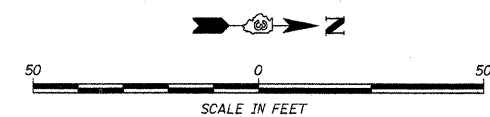

LEGEND

	DRUM WITH STEADY BURNING MONODIRECTIONAL LIGHT
	ARROW BOARD
	TEMPORARY CONCRETE BARRIER
	IMPACT ATTENUATOR, TEMPORARY (NON-REDIRECTIVE), TEST LEVEL 3
	TYPE C MONODIRECTIONAL REFLECTOR
	DIRECTION OF TRAFFIC
	SIGN
	TYPE III BARRICADE
	STAGE REMOVAL
	TEMPORARY BITUMINOUS BASE COURSE
	TRAFFIC SIGNAL WITH BACKPLATE
	DETECTOR LOOPS
	AGGREGATE SHOULDER
	MICROWAVE ON ARM

**MAINTENANCE OF TRAFFIC
STAGE II**
FAP ROUTE 330 (U.S. RTE. 45/52)
OVER SOUTH BRANCH ROCK CREEK
SECTION 16BR
KANKAKEE COUNTY
S.N. 046-0047

4440 ASH GROVE
SPRINGFIELD, IL. 62711
(217) 793-8600
oasinc@tamvid.com

OZYURT AND STONE, INC.
CONSULTING ENGINEERS

JOB NO.: 0306.3
FILE: STAGE2C.DGN
DATE: 09-07-04