
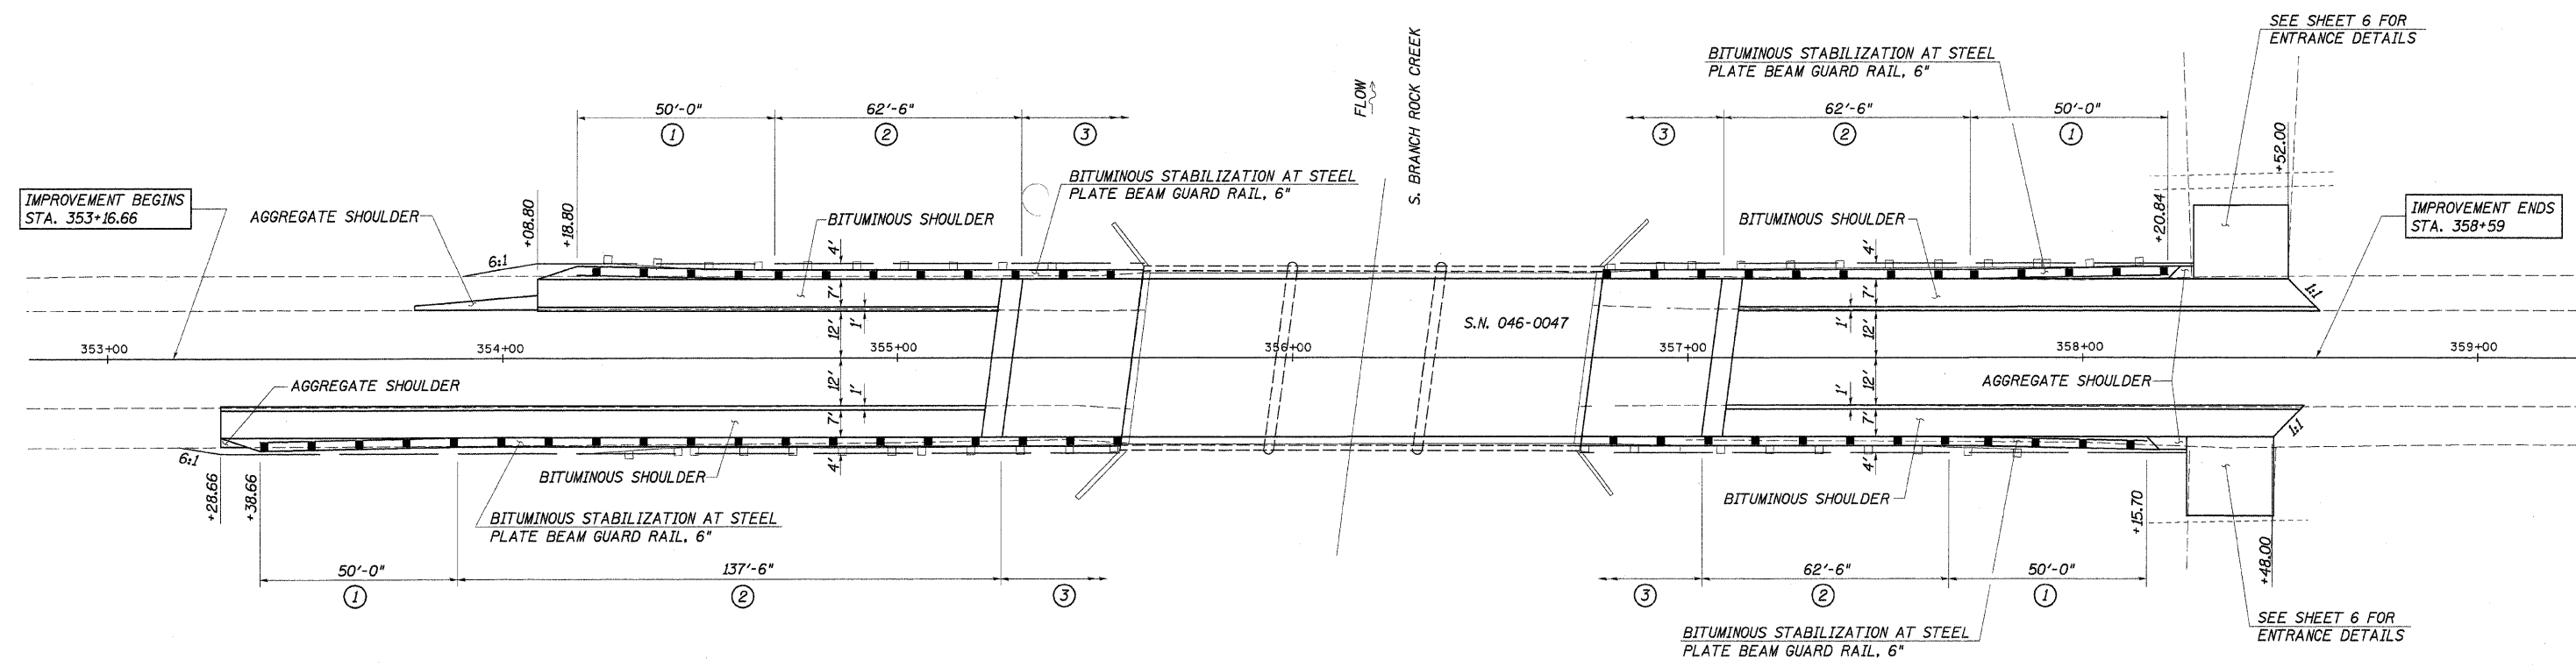


ROUTE NO.	SECTION	COUNTY	TOTAL SHEETS	SHEET NO.
FAP 330	16BR	KANKAKEE	37	15
ILLINOIS				

CONTRACT NO. 66365

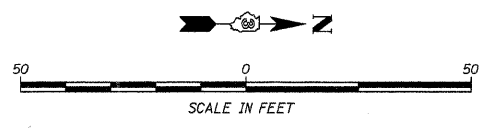

IMPROVEMENT BEGINS STA. 353+16.66

IMPROVEMENT ENDS STA. 358+59

NOTE: REFER TO HIGHWAY STANDARDS 630001, 630201, 630301, AND 631032 FOR DETAILS.

LEGEND

- ① TRAFFIC BARRIER TERMINAL, TYPE 1 SPECIAL (TANGENT)
- ② STEEL PLATE BEAM GUARDRAIL, TYPE A
- ③ TRAFFIC BARRIER TERMINAL, TYPE 6A

**GUARDRAIL AND SHOULDER
WIDENING DETAIL**

FAP ROUTE 330 (U.S. RTE. 45/52)
OVER SOUTH BRANCH ROCK CREEK
SECTION 16BR
KANKAKEE COUNTY
S.N. 046-0047

4440 ASH GROVE SPRINGFIELD, IL, 62711 (217) 793-8600 casinc@famvid.com	OZYURT AND STONE, INC. CONSULTING ENGINEERS	JOB NO.: 0306.3 FILE: GR-SHLDR.DGN DATE: 09-07-04
---	---	---