



FAP. RT.	SECTION	COUNTY	TOTAL SHEETS	SHEET NO.
311	(2 & 3)RS-2	KENDALL	10	7
STA.		TO STA.		
FED. ROAD DIST. NO.	ILLINOIS	FED. AID PROJECT		

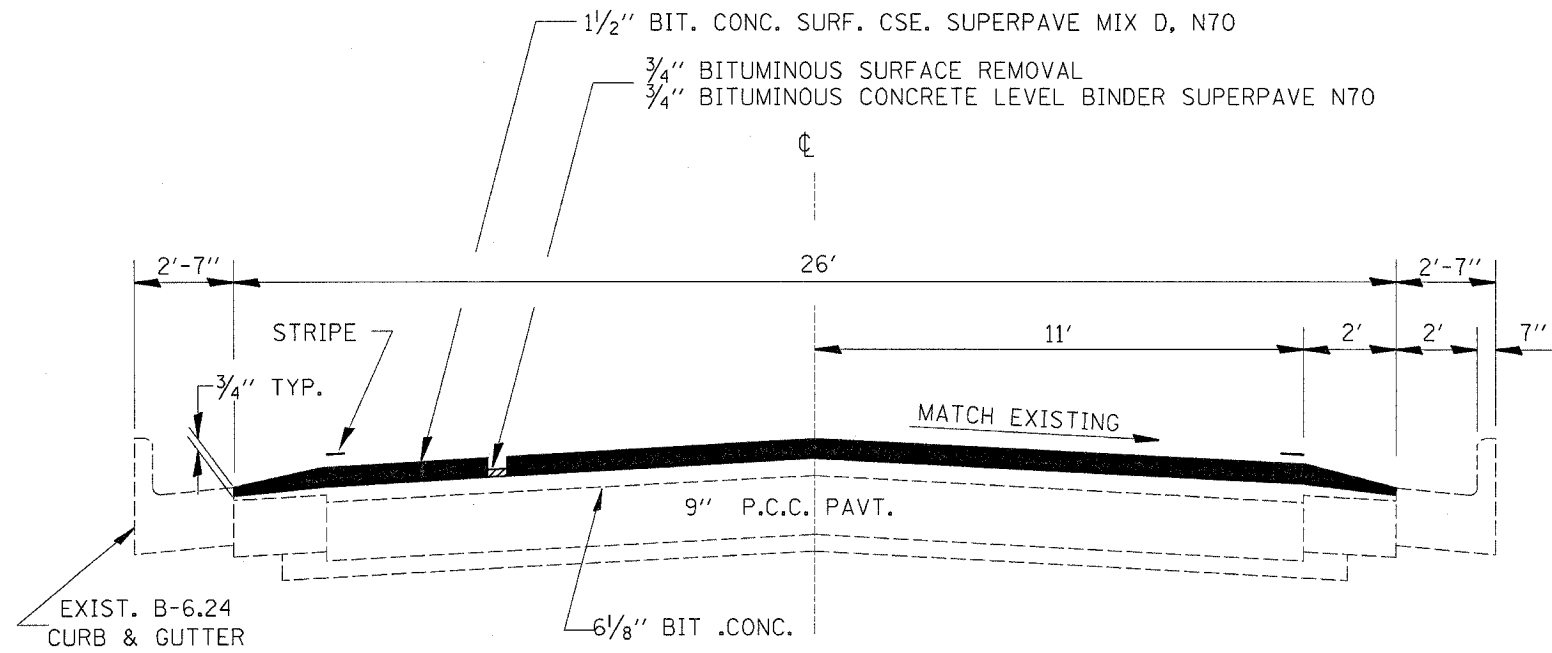

**PROPOSED TYPICAL SECTION**

STA. 923+52 TO STA. 928+28

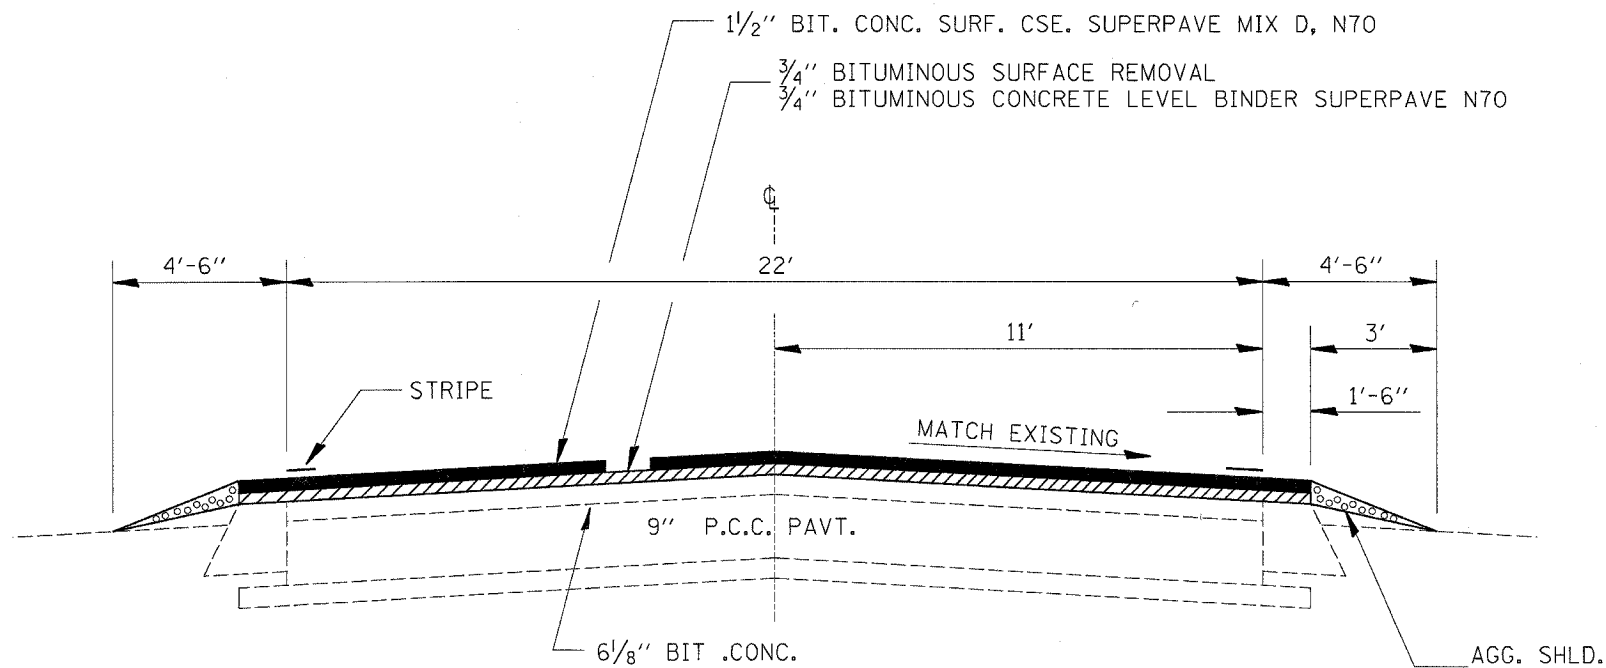

**PROPOSED TYPICAL SECTION**

STA. 867+80 TO STA. 923+52  
 STA. 928+28 TO STA. 1415+33

	SUPERPAVE SURFACE	SUPERPAVE LEVEL BINDER
PG GRADE	PG64-22	PG64-22
MAX % RAP ALLOWABLE	10%	15%
DESIGN AIR VOIDS	4.0% @ N70	4.0% @ N70
MIXTURE COMPOSITION	IL 12.5 OR IL 9.5	IL 9.5
AGGREGATE	MIXTURE D	
PLANT CONTROL LIMITS	CLASS I	CLASS I
DENSITY CONTROL METHOD	CORRELATION	Satisfaction of the Engineer

\*\* If RAP option is selected, the asphalt cement grade may need to be adjusted. This will be determined by the Engineer.

REVISIONS	
NAME	DATE

ILLINOIS DEPARTMENT OF TRANSPORTATION

**TYPICAL SECTIONS**