


F.A.P. NO.	SECTION	COUNTY	TOTAL SHEETS	SHEET NO.
326	124RS-6, 125RS-3 & 4	LIVINGSTON	15	5
STA.	TO STA.			
FED. ROAD DIST. NO.	ILLINOIS	FED. AID PROJECT		

CONTRACT #66459

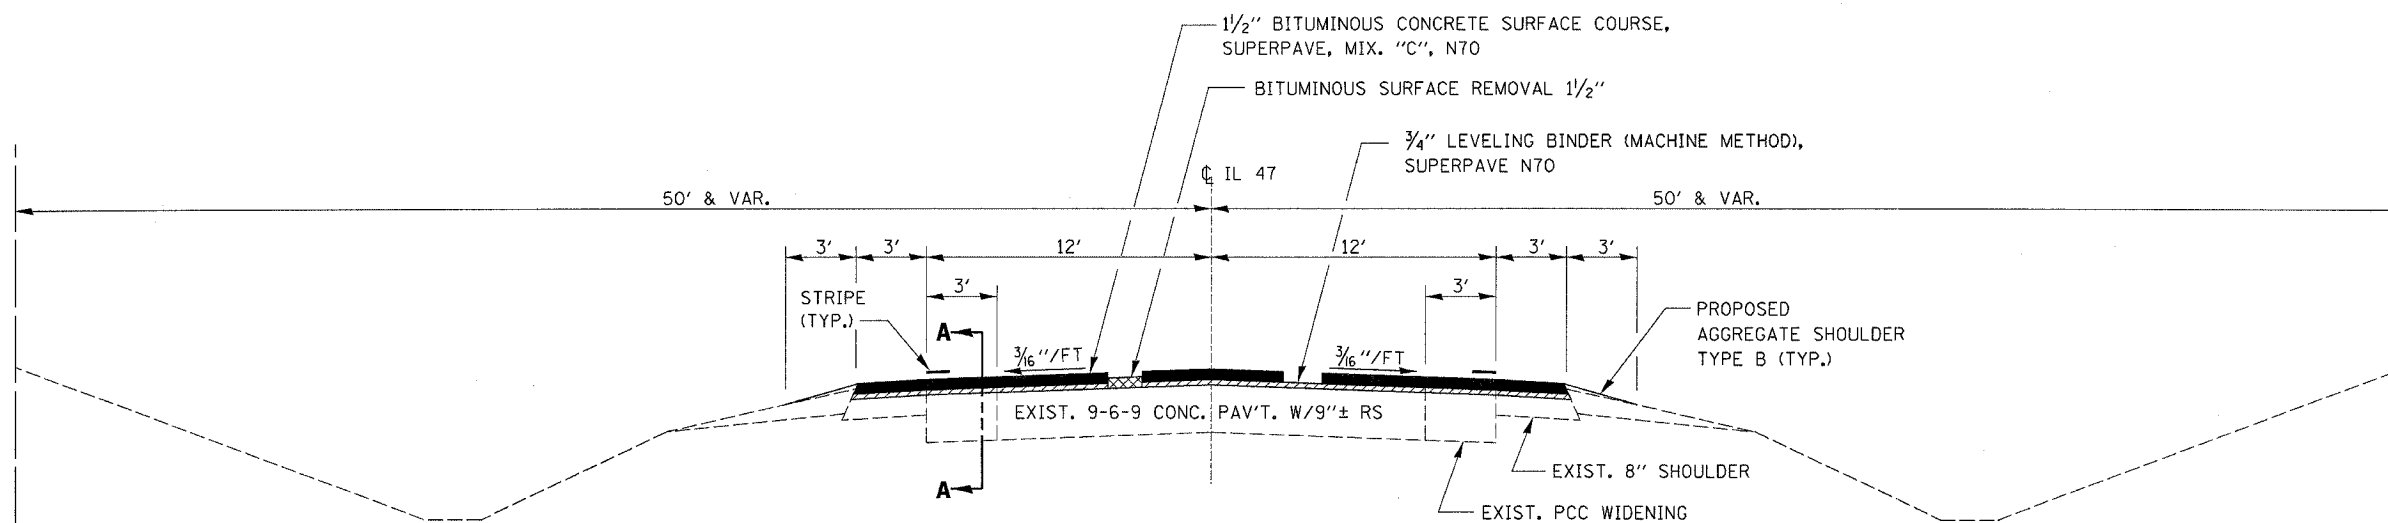


PROPOSED TYPICAL SECTION #3

IL 47
RAILROAD OMISSION
STA. 1570+22 TO STA. 1570+32

IL 47
STA. 1297+99 TO STA. 1562+42
STA. 1568+98 TO STA. 1570+22
STA. 1570+32 TO STA. 1606+54
STA. 1650+04 TO STA. 1653+05
STA. 1657+22 TO STA. 1745+53
STA. 1747+04 TO STA. 1768+90


IL 47
BRIDGE OMISSION
S.N. 053-0169
STA. 1745+53 TO STA. 1747+04

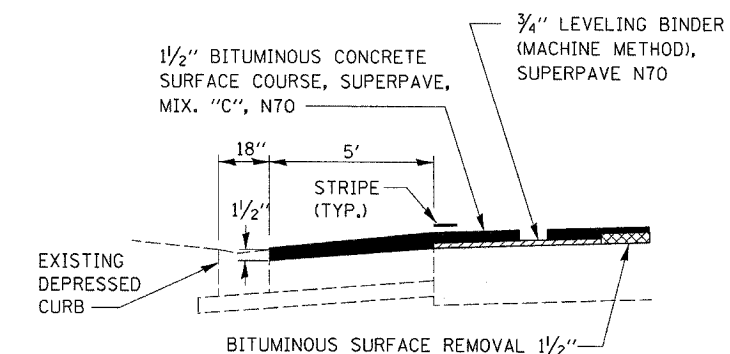

* NOTE: LEAVE BITUMINOUS SURFACE COURSE 1/4" ABOVE GUTTER PAN

SEC. A-A

IL 47
STA. 1307+50 TO 1313+75 LT

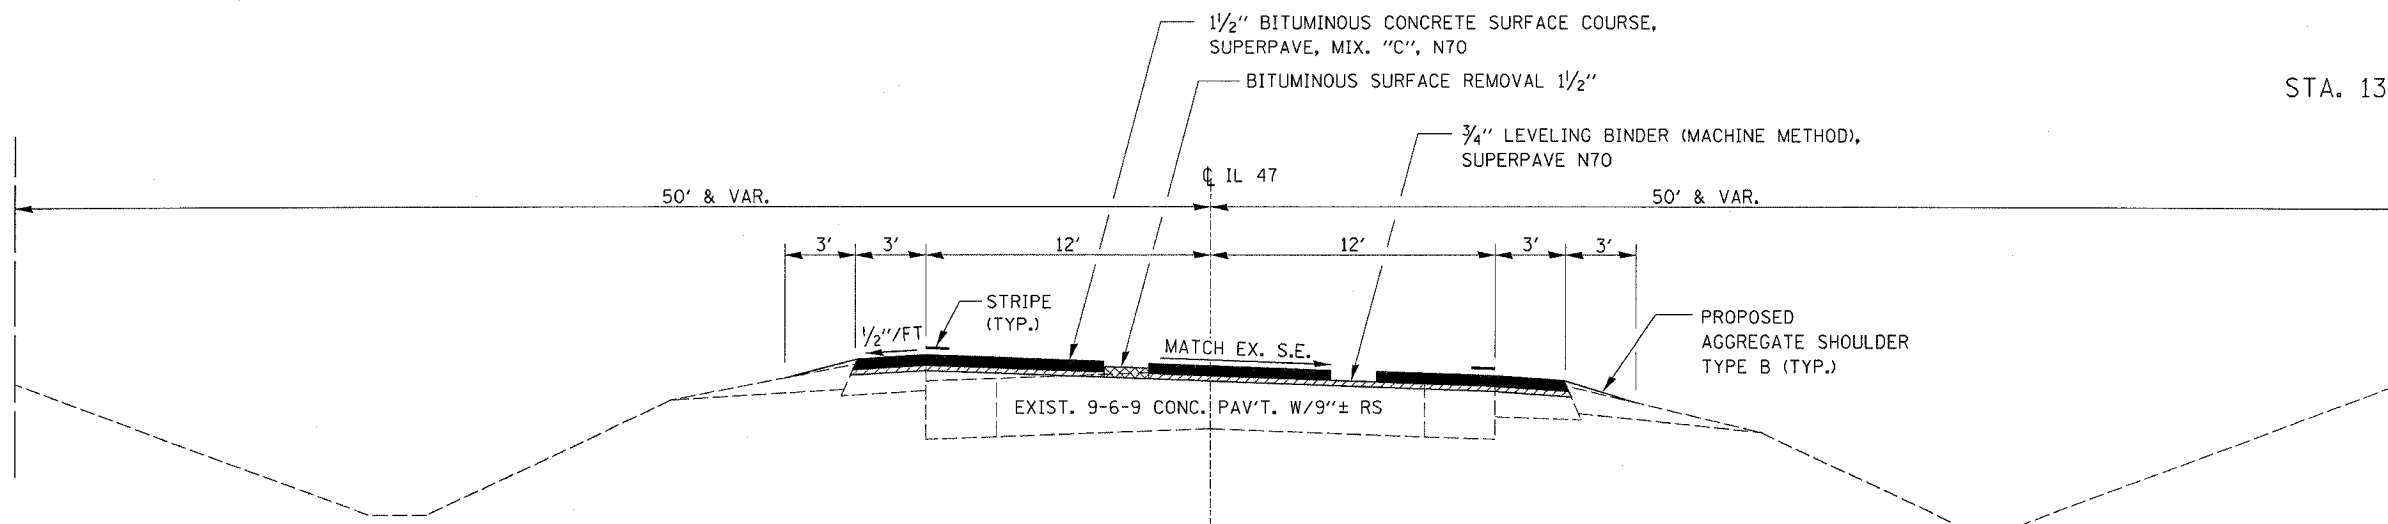

PROPOSED TYPICAL SECTION #4

IL 47
STA. 1562+42 TO STA. 1568+98
STA. 1606+54 TO STA. 1630+50
STA. 1646+25 TO STA. 1650+04
STA. 1653+05 TO STA. 1657+22

NOTE: THE END RESULT SPECIFICATION WILL APPLY TO THE ENTIRE CROSS SECTION PAID FOR AS SURFACE COURSE. DENSITIES WILL BE TAKEN AT EVENLY SPACED INTERVALS ACROSS THE ENTIRE WIDTH OF SURFACE COURSE.

ILLINOIS DEPARTMENT OF TRANSPORTATION

TYPICALS

SCALE: VERT.
HORIZ.
DATE

DRAWN BY
CHECKED BY