


F.A.P. ETC.	SECTION	COUNTY	TOTAL SHEETS	SHEET NO.
326	124RS-6, 125RS-3 & I	LIVINGSTON	15	6
STA.		TO STA.		
FED. ROAD DIST. NO.	ILLINOIS	FED. AID PROJECT		

CONTRACT #66459

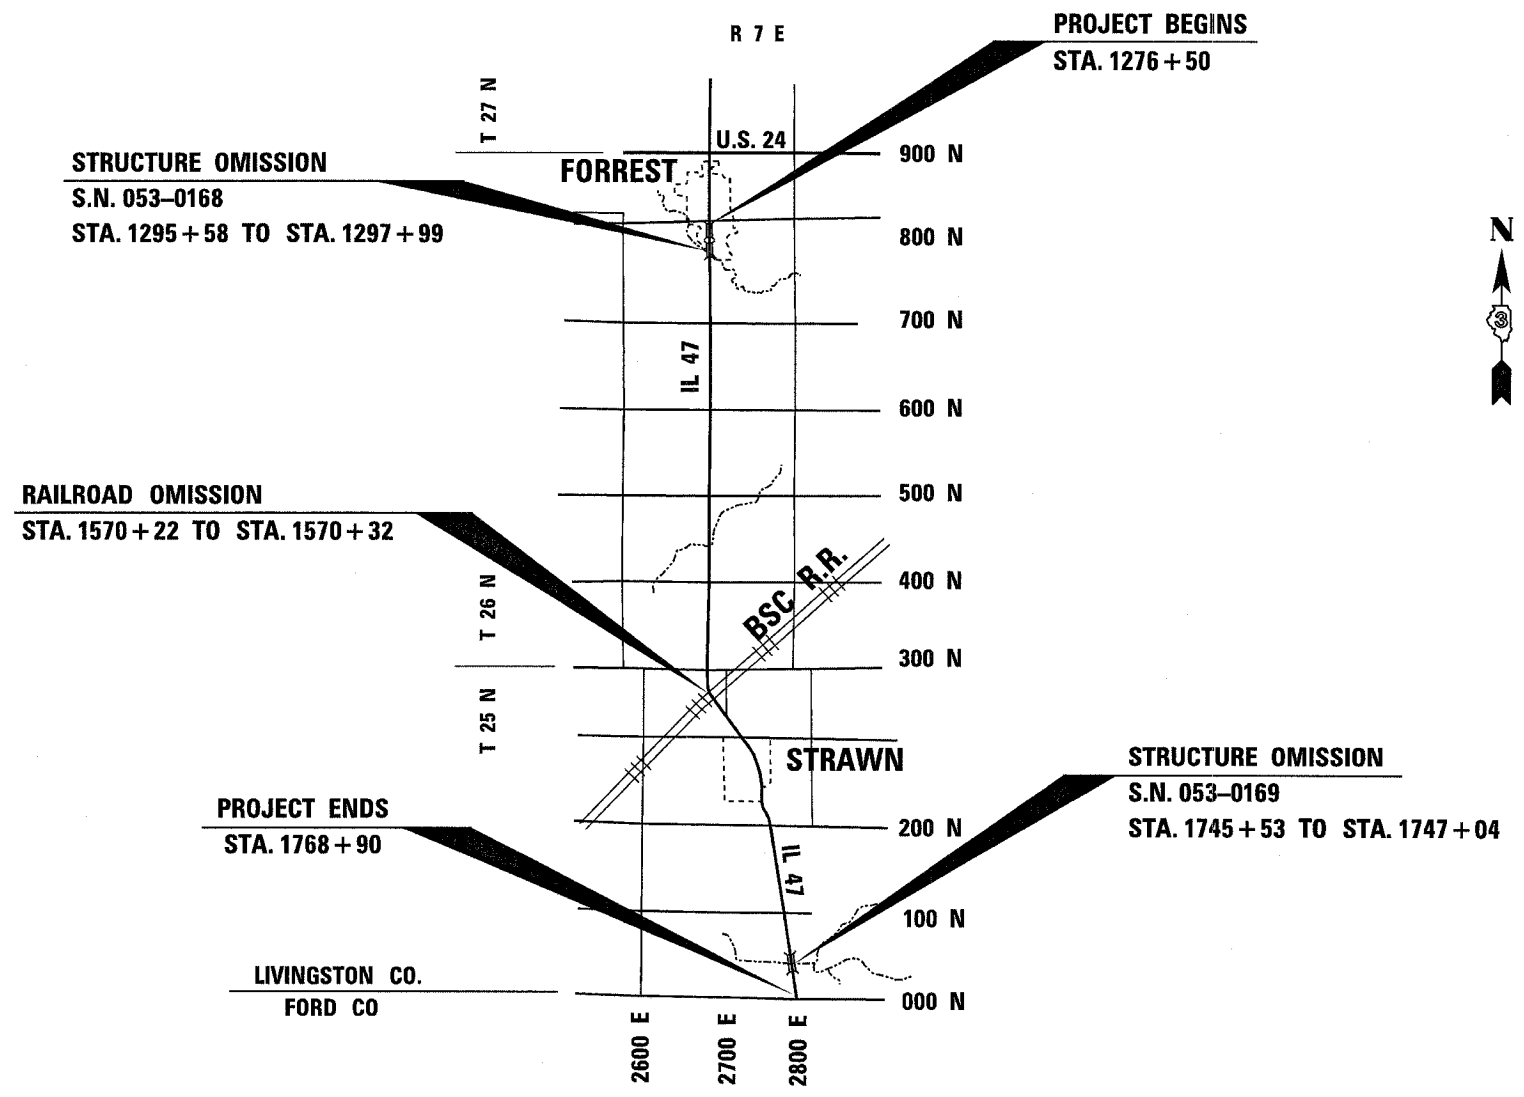

NOT TO SCALE

ILLINOIS DEPARTMENT OF TRANSPORTATION

REFERENCE MAP

SCALE: VERT. _____
HORIZ. _____
DATE _____

DRAWN BY _____
CHECKED BY _____