



F.A.P. NO.	SECTION	COUNTY	TOTAL SHEETS	SHEET NO.
326	124RS-6, 125RS-3 & 1	LIVINGSTON	15	12
STA.		TO STA.		
FED. ROAD DIST. NO.	ILLINOIS	FED. AID PROJECT		
CONTRACT #66459				

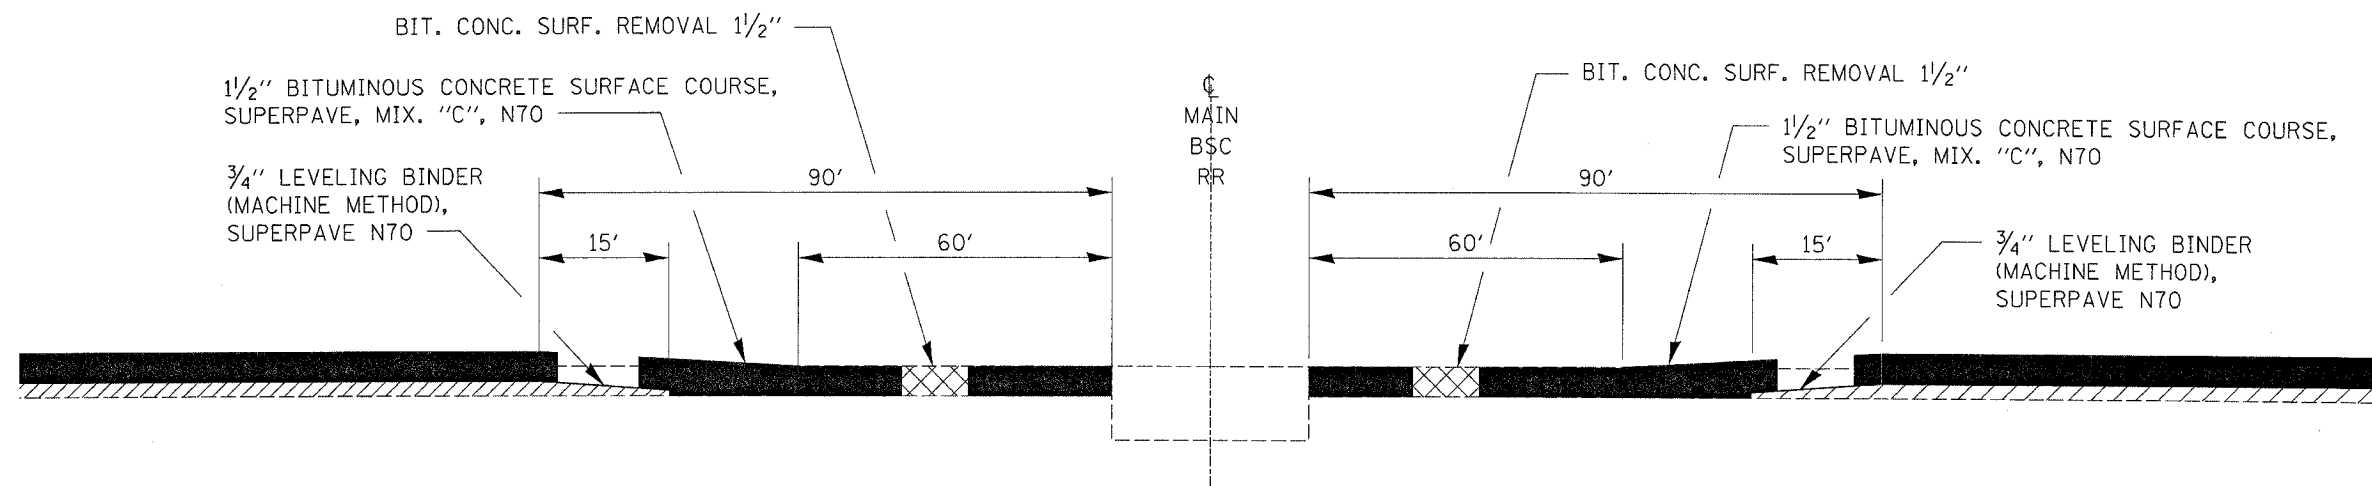


TAPER DETAIL AT RAILROAD

STA. 1570+22 TO STA. 1570+32

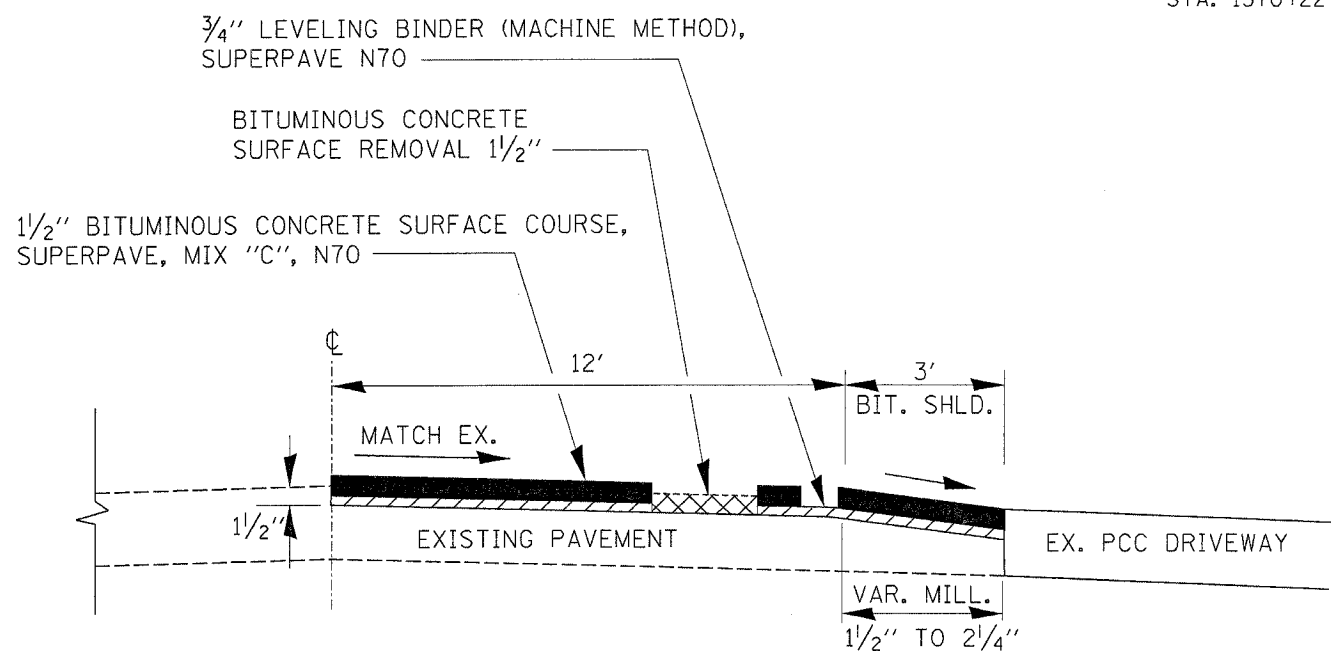

PCC DRIVEWAY TAPER DETAIL

STA. 1427+35, RT.
 STA. 1510+27, LT.
 STA. 1707+28, RT.

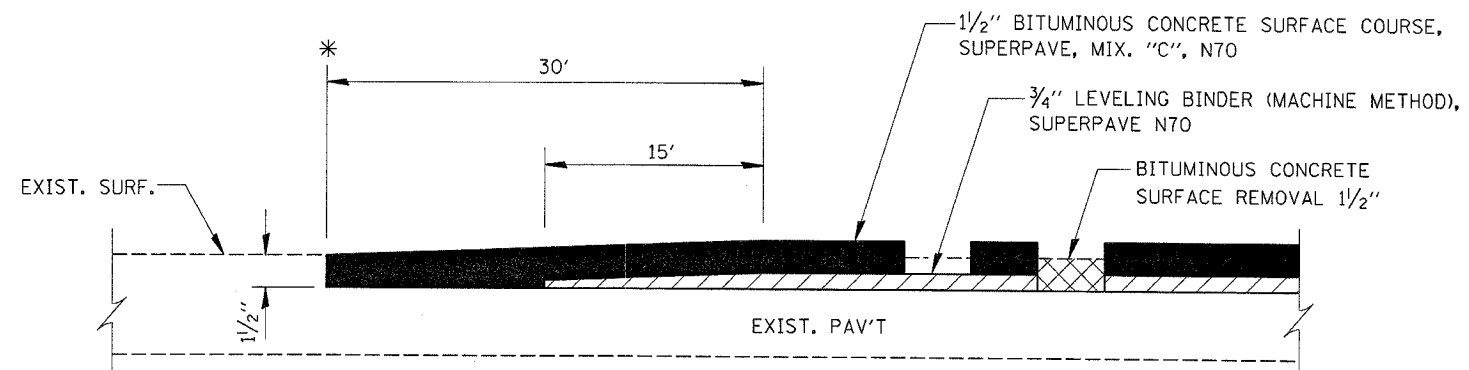

BITUMINOUS SURFACE REMOVAL 1 1/2" AT TERMINI AND STRUCTURES

* STA. 1276+50 STA. 1745+53
 STA. 1295+58 STA. 1747+04
 STA. 1297+99 STA. 1768+90

- NOTES: 1) VAR. DEPTH MILLING TO BE PAID FOR AS BITUMINOUS SURFACE REMOVAL 1 1/2"
 2) VARIABLE DEPTH MILLING TO BE STARTED/ENDED 30' ON EITHER SIDE OF PCC DRIVEWAY

ILLINOIS DEPARTMENT OF TRANSPORTATION

DETAILS

SCALE: VERT.
 HORIZ.
 DATE

DRAWN BY
 CHECKED BY