



F.A.I. RTE.	SECTION	COUNTY	TOTAL SHEETS	SHEET NO.
80	(32-2B)I	GRUNDY	8	4
STA. 1067+47		TO STA. 1068+89		
FED. ROAD DIST. NO.		ALIGNMENT		

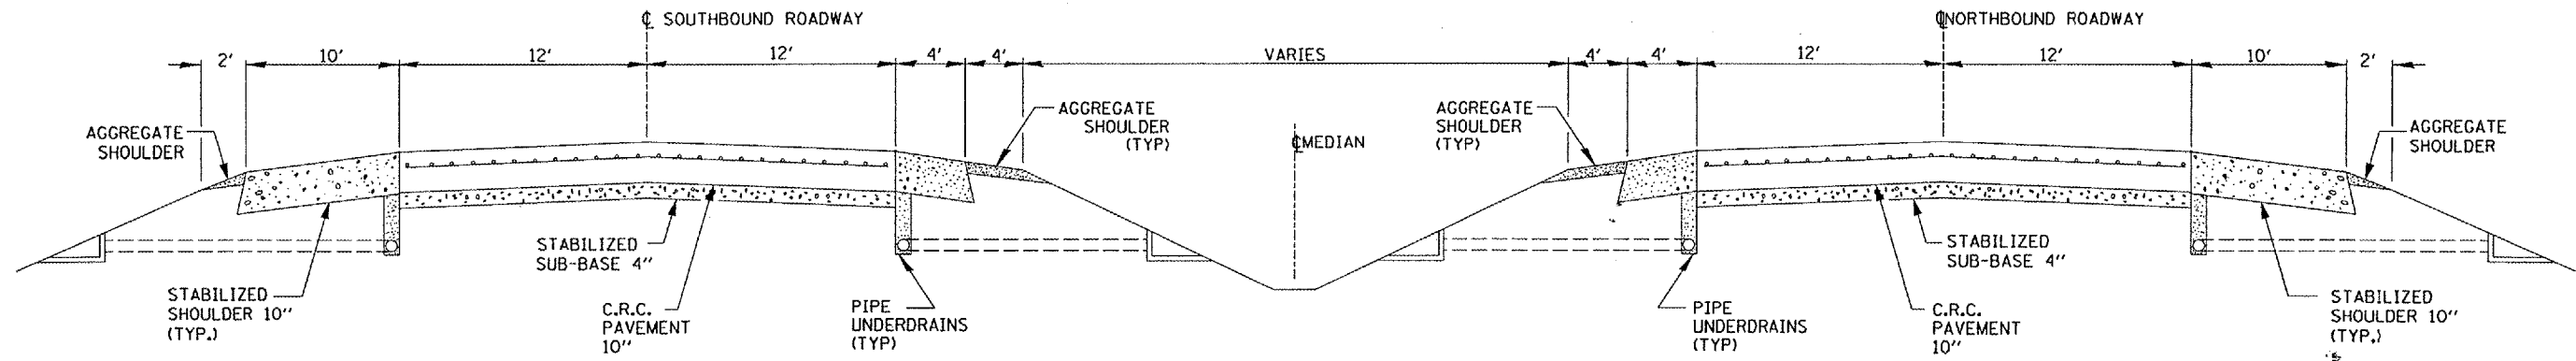

TYPICAL PAVEMENT SECTION
EAST AND WEST OF STRUCTURE

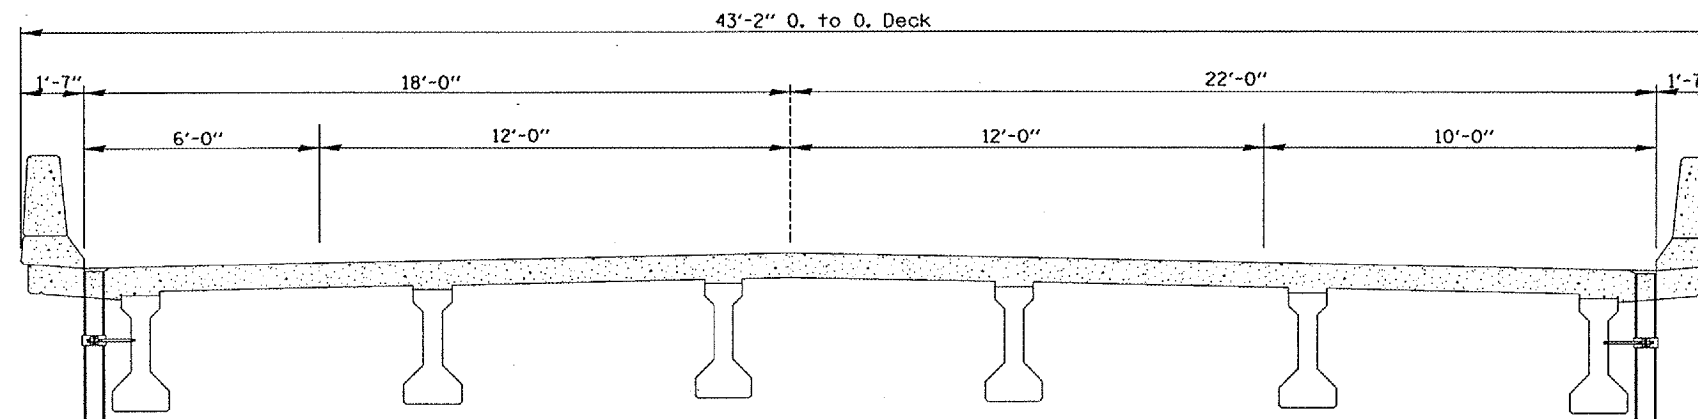

TYPICAL SECTION
STRUCTURE NO. 032-0009 EB (LOOKING EAST)
STRUCTURE NO. 032-0010 WB (LOOKING WEST)

REVISIONS	
NAME	DATE

ILLINOIS DEPARTMENT OF TRANSPORTATION
TYPICAL SECTIONS
FAI ROUTE 80 OVER NETTLE CREEK
FAI ROUTE 80 SECTION (32-2B)I
STA. 1068+30
GRUNDY COUNTY
SN 032-0009 (EB)

06/23/04 7/mchd05/0320009/0320009.dgn