



F.A.I. RTE.	SECTION	COUNTY	TOTAL SHEETS	SHEET NO.
80	(32-2B)I	GRUNDY	8	5
STA. 1067+47		TO STA. 1068+89		
FED. ROAD DIST. NO. 1		ILLINOIS		

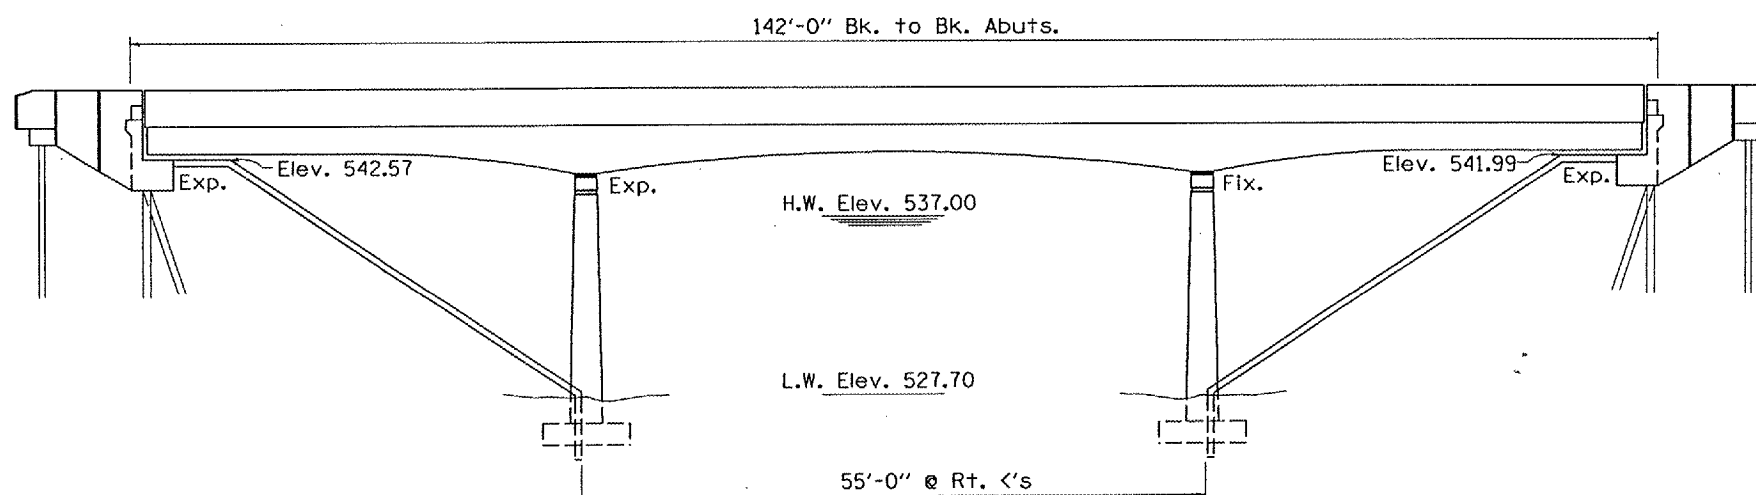

ELEVATION

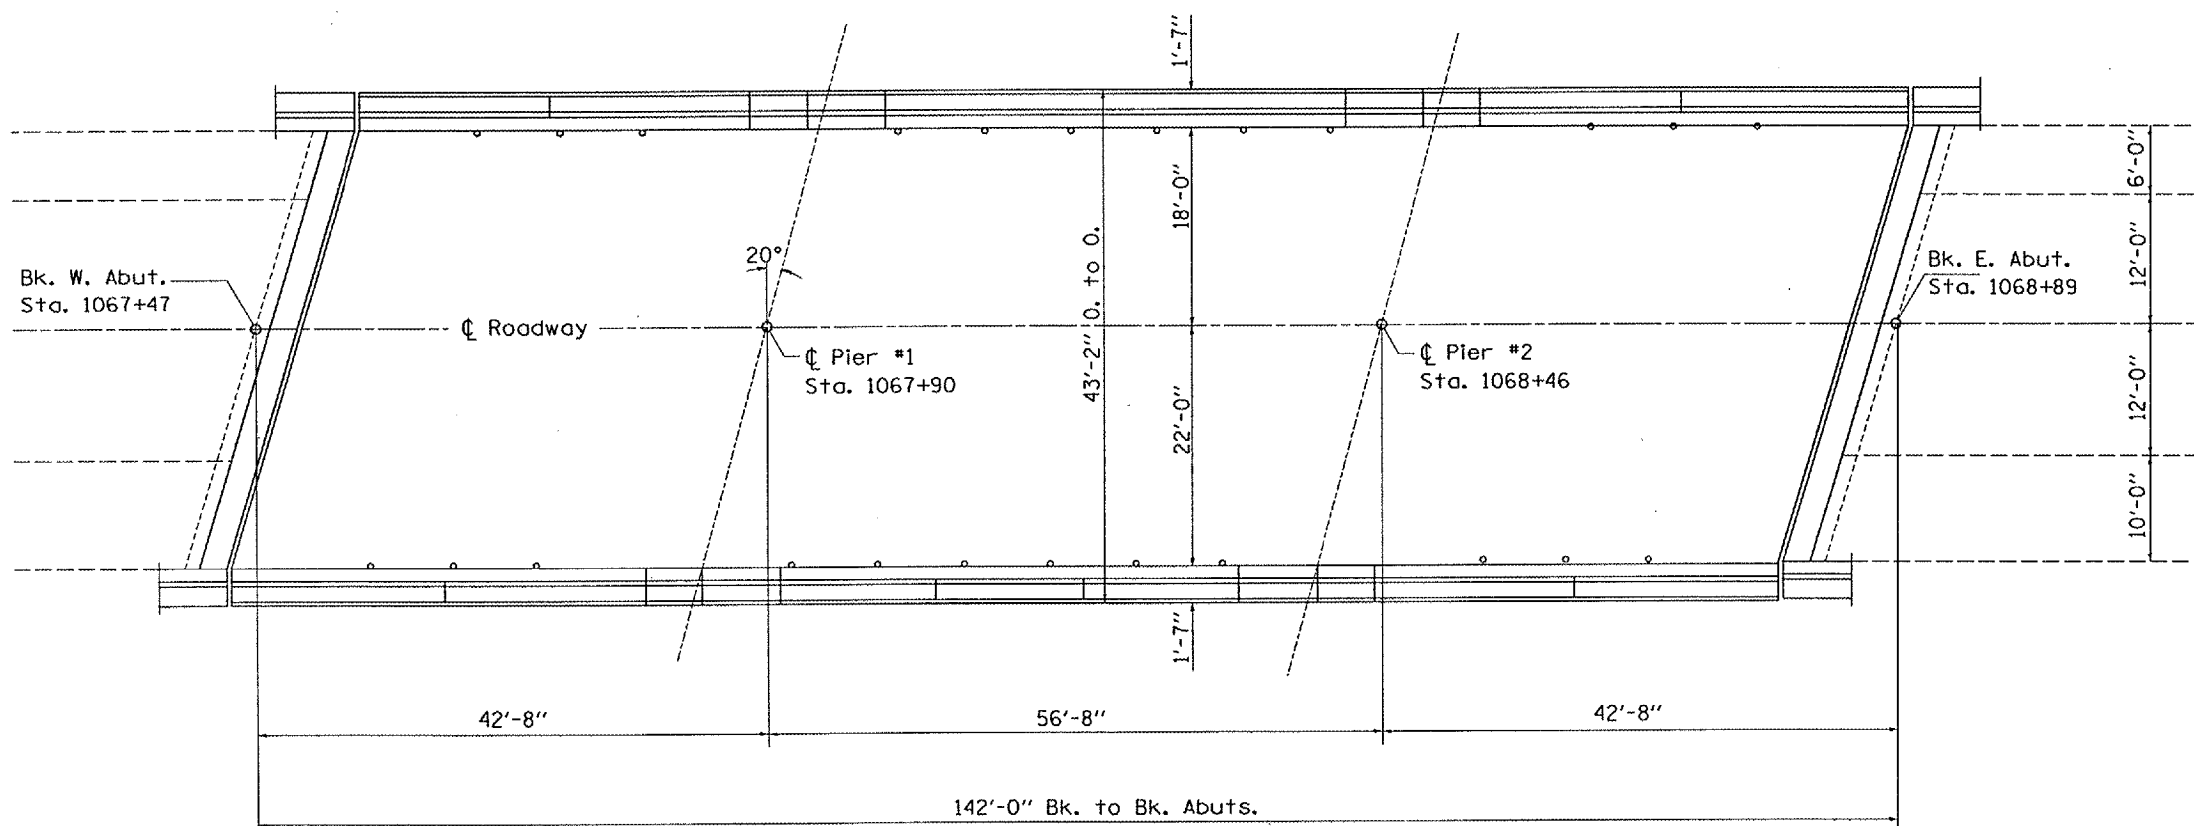

PLAN
STRUCTURE NO. 032-0009 (EB)



Design Stresses

$f_c = 1400$ p.s.i. (Super)
 $f_c = 800$ p.s.i. (Sub)
 $f_s = 20,000$ p.s.i. (Reinf.)
 $n = 10$

REVISIONS	
NAME	DATE

ILLINOIS DEPARTMENT OF TRANSPORTATION
GENERAL PLAN DETAILS
FAI ROUTE 80 OVER NETTLE CREEK
FAI ROUTE 80 SECTION (32-2B)I
STA. 1068+30
GRUNDY COUNTY
SN 032-0009 (EB)

06/23/04 7mchd05/0320009/0320009.dgn