

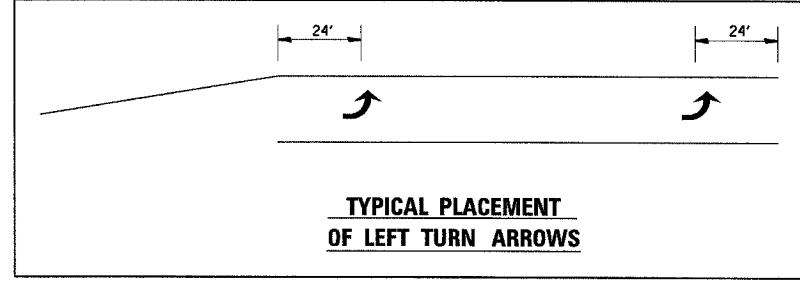
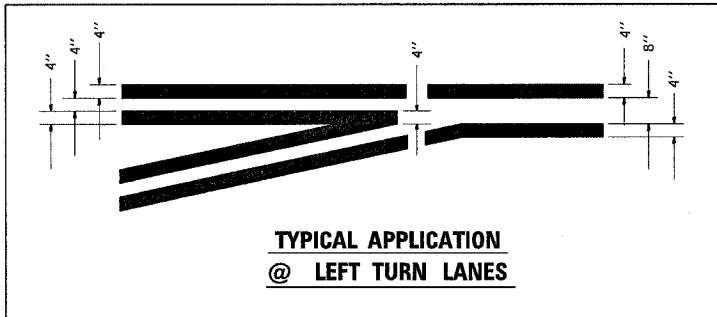
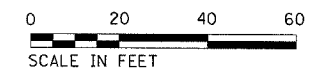
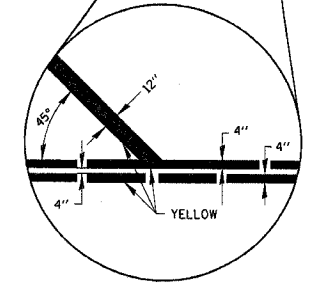


F.A.P. RTE.	SECTION	COUNTY	TOTAL SHEETS	SHEET NO.
649		LIVINGSTON	15	11
STA.		TO STA.		
FED. ROAD DIST. NO.		ILLINOIS	FED. AID PROJECT	
*(16)RS-4,(17,28)RS-2				

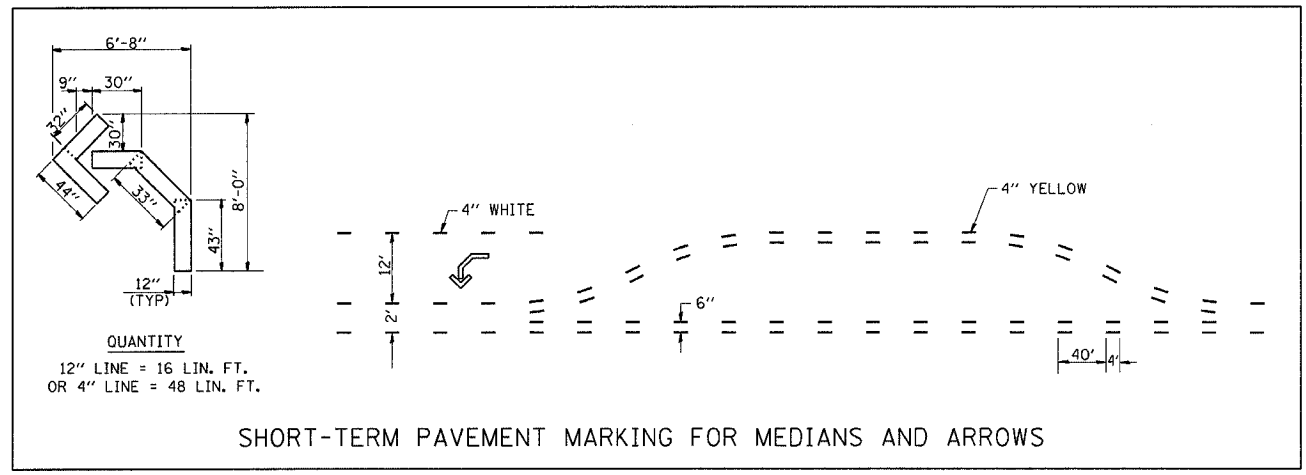

MATCH LINE STA.253 + 00

MATCH LINE STA.259 + 00

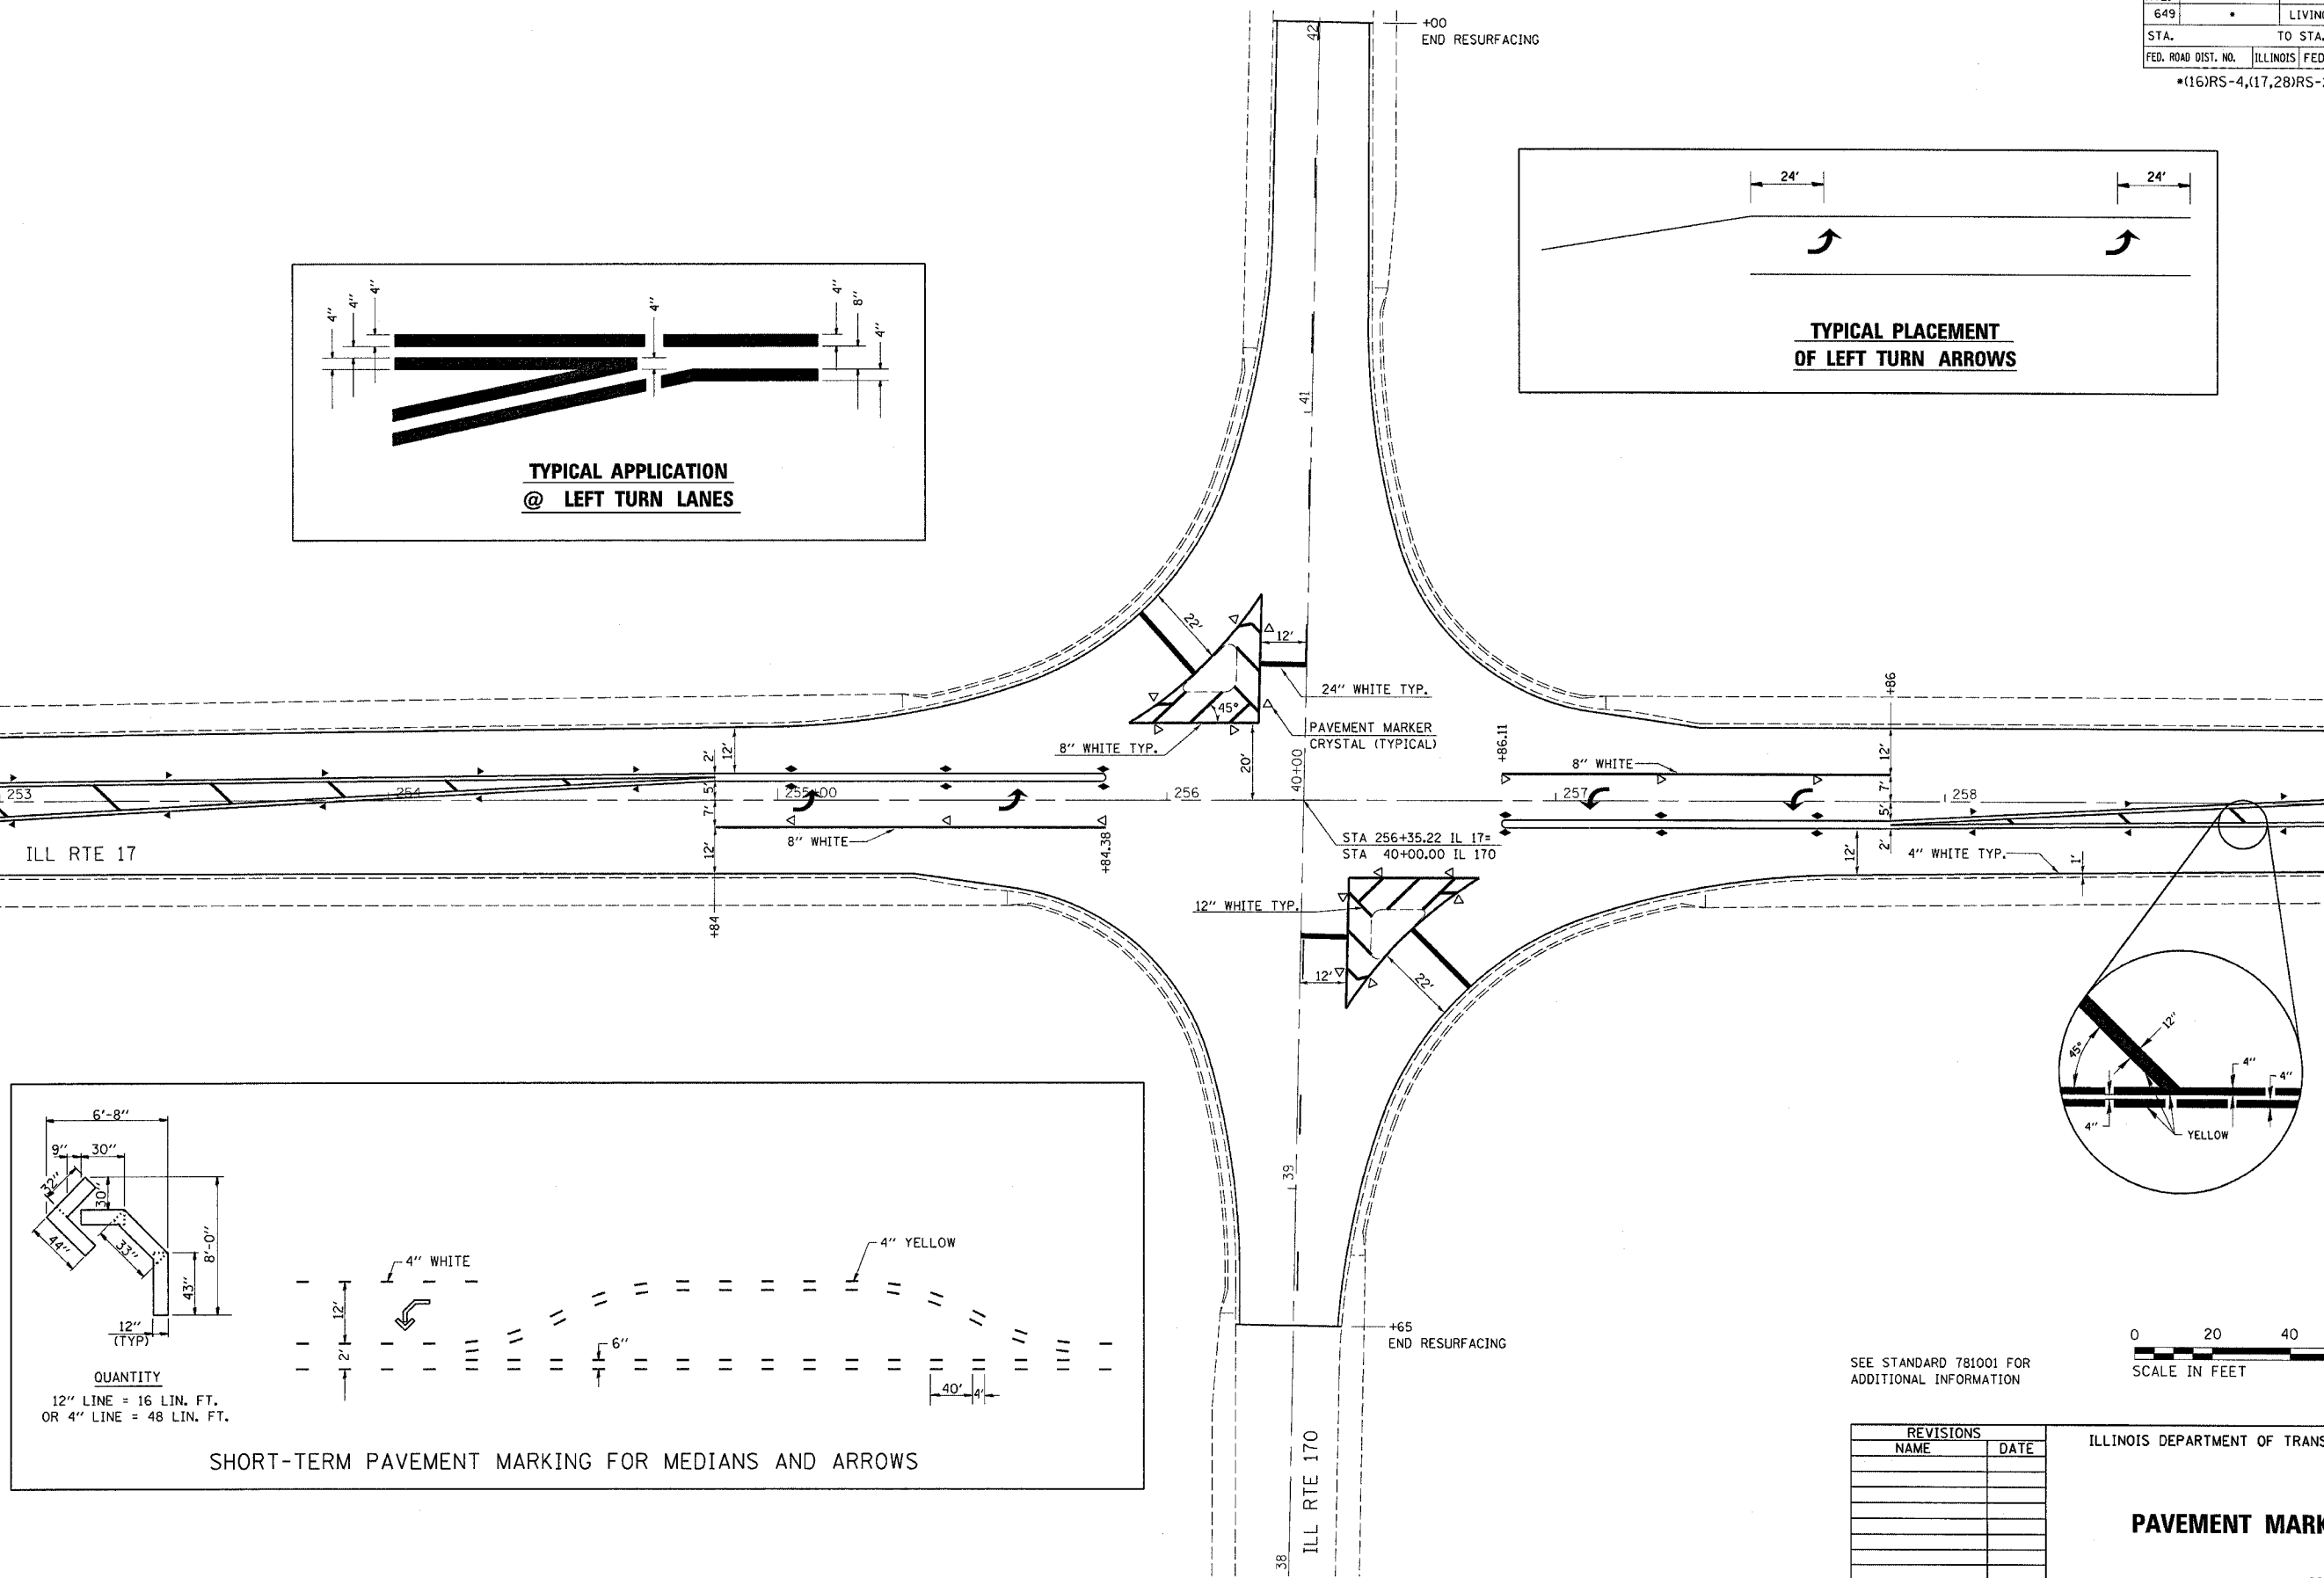

SEE STANDARD 781001 FOR ADDITIONAL INFORMATION

REVISIONS	
NAME	DATE

ILLINOIS DEPARTMENT OF TRANSPORTATION

PAVEMENT MARKING

DATE _____ DRAWN BY _____
CHECKED BY _____

PLOT DATE = 11/03/2004
PLOT SCALE = AS SHOWN
REFERENCE = #REF#