

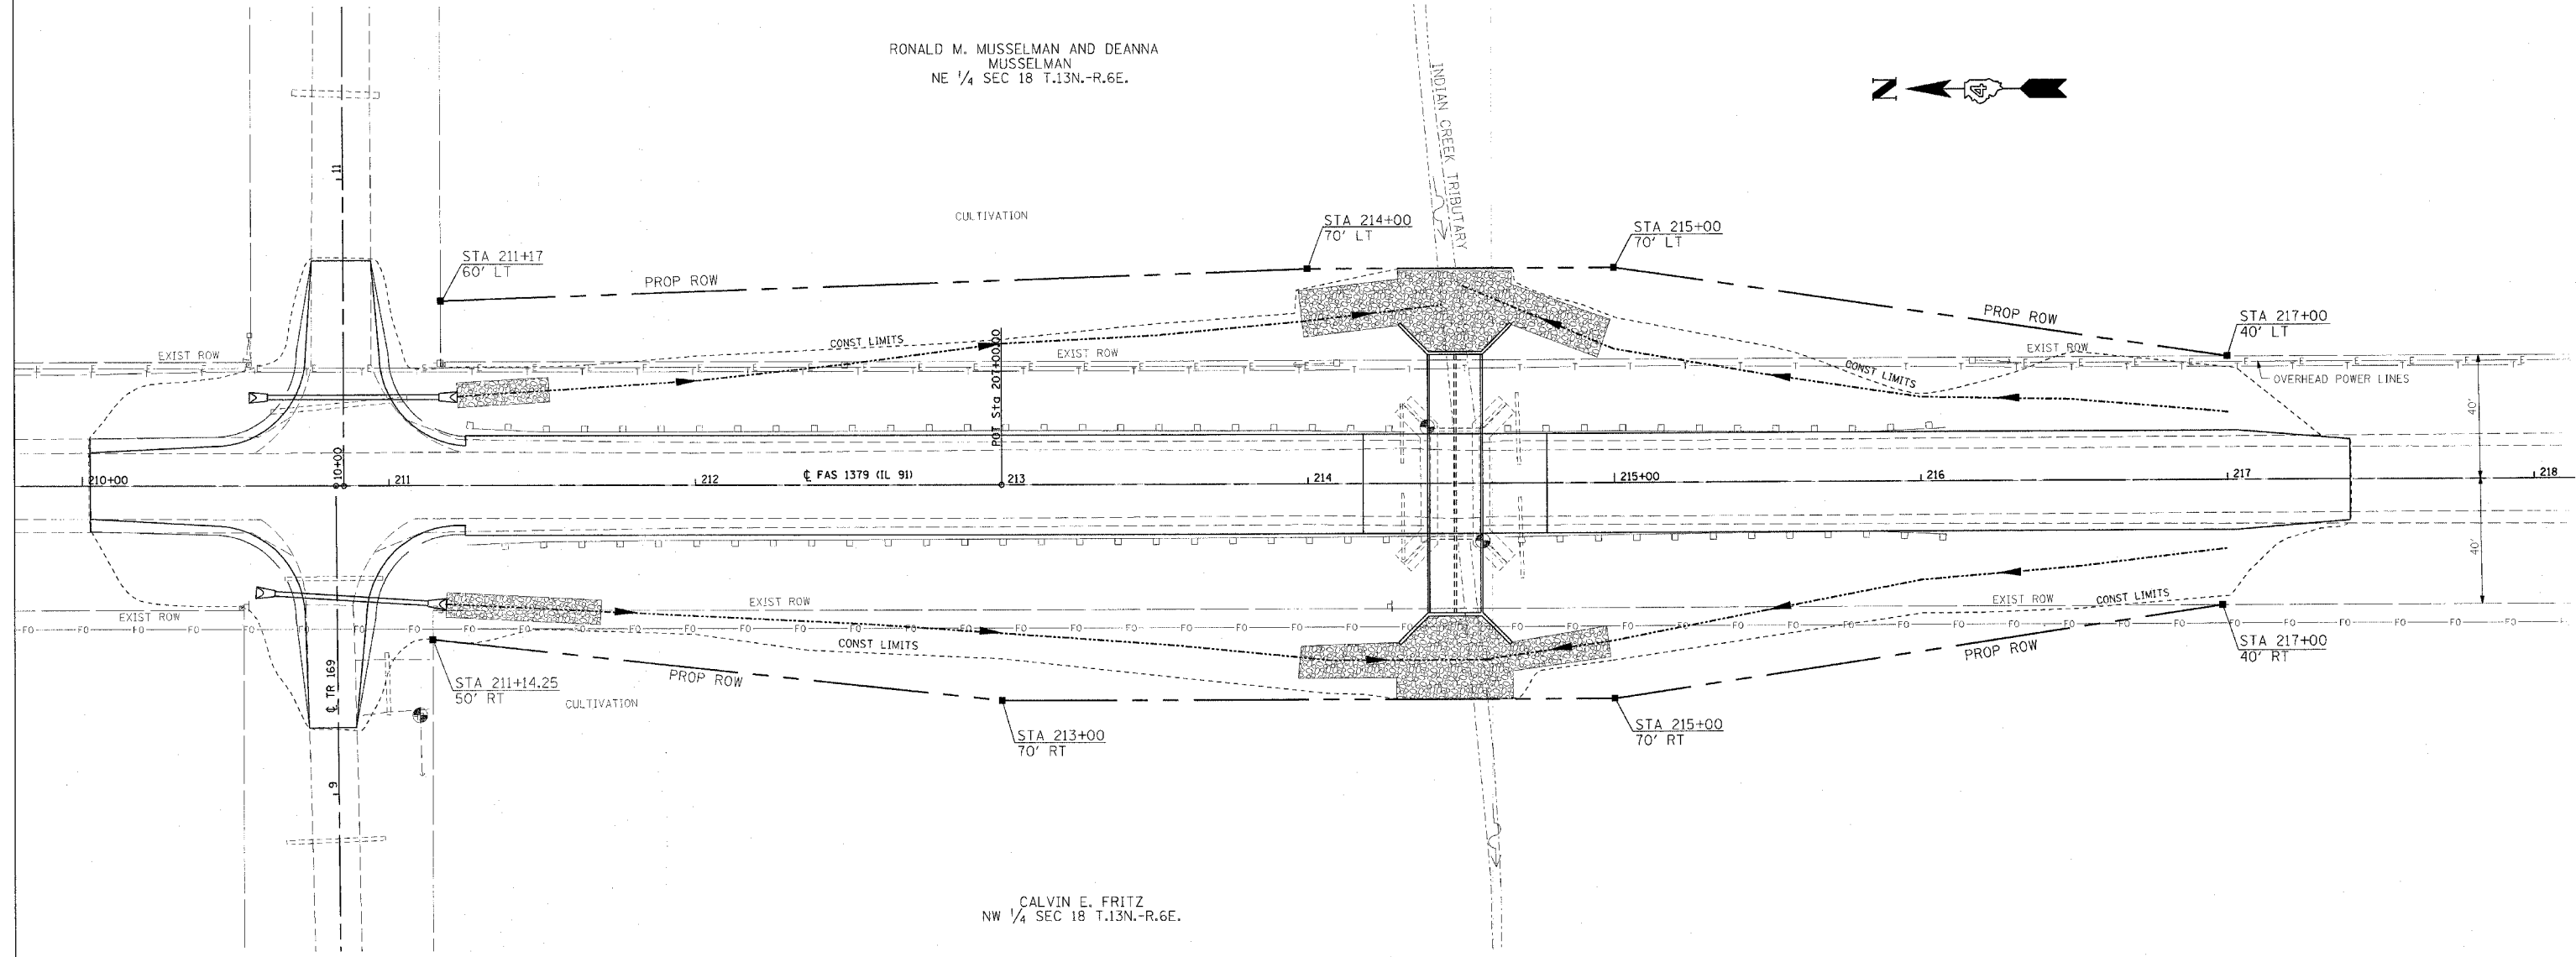


CONTRACT NO. 68074				
FAS	SECTION	COUNTY	TOTAL SHEETS	SHEET NO.
1379	(108B) BR-1	STARK	33	12
STA. 210+00		TO STA. 217+40		
FED. ROAD DIST. NO.		ILLINOIS		IL 91

RONALD M. MUSSELMAN AND DEANNA MUSSELMAN  
NE 1/4 SEC 18 T.13N.-R.6E.

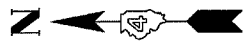

CALVIN E. FRITZ  
NW 1/4 SEC 18 T.13N.-R.6E.

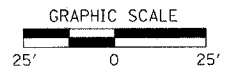

REVISIONS	
NAME	DATE

ILLINOIS DEPARTMENT OF TRANSPORTATION

**ROW PLAN**  
**INDIAN CREEK TRIBUTARY**  
**SN 088-2500**

SCALE: 1"=25'  
DATE: 06-02-03

DRAWN BY: BAD  
CHECKED BY: JLG