


F.A.S. RTE.	SECTION	COUNTY	TOTAL SHEETS	SHEET NO.
1379	(108B) BR-1	STARK	33	30
STA. 211+50.00		TO STA. 212+50.00		
FED. ROAD DIST. NO.	ILLINOIS	FED. AID PROJECT		

DATE	NO.	BY	CHKD.

DATE	NO.	BY	CHKD.

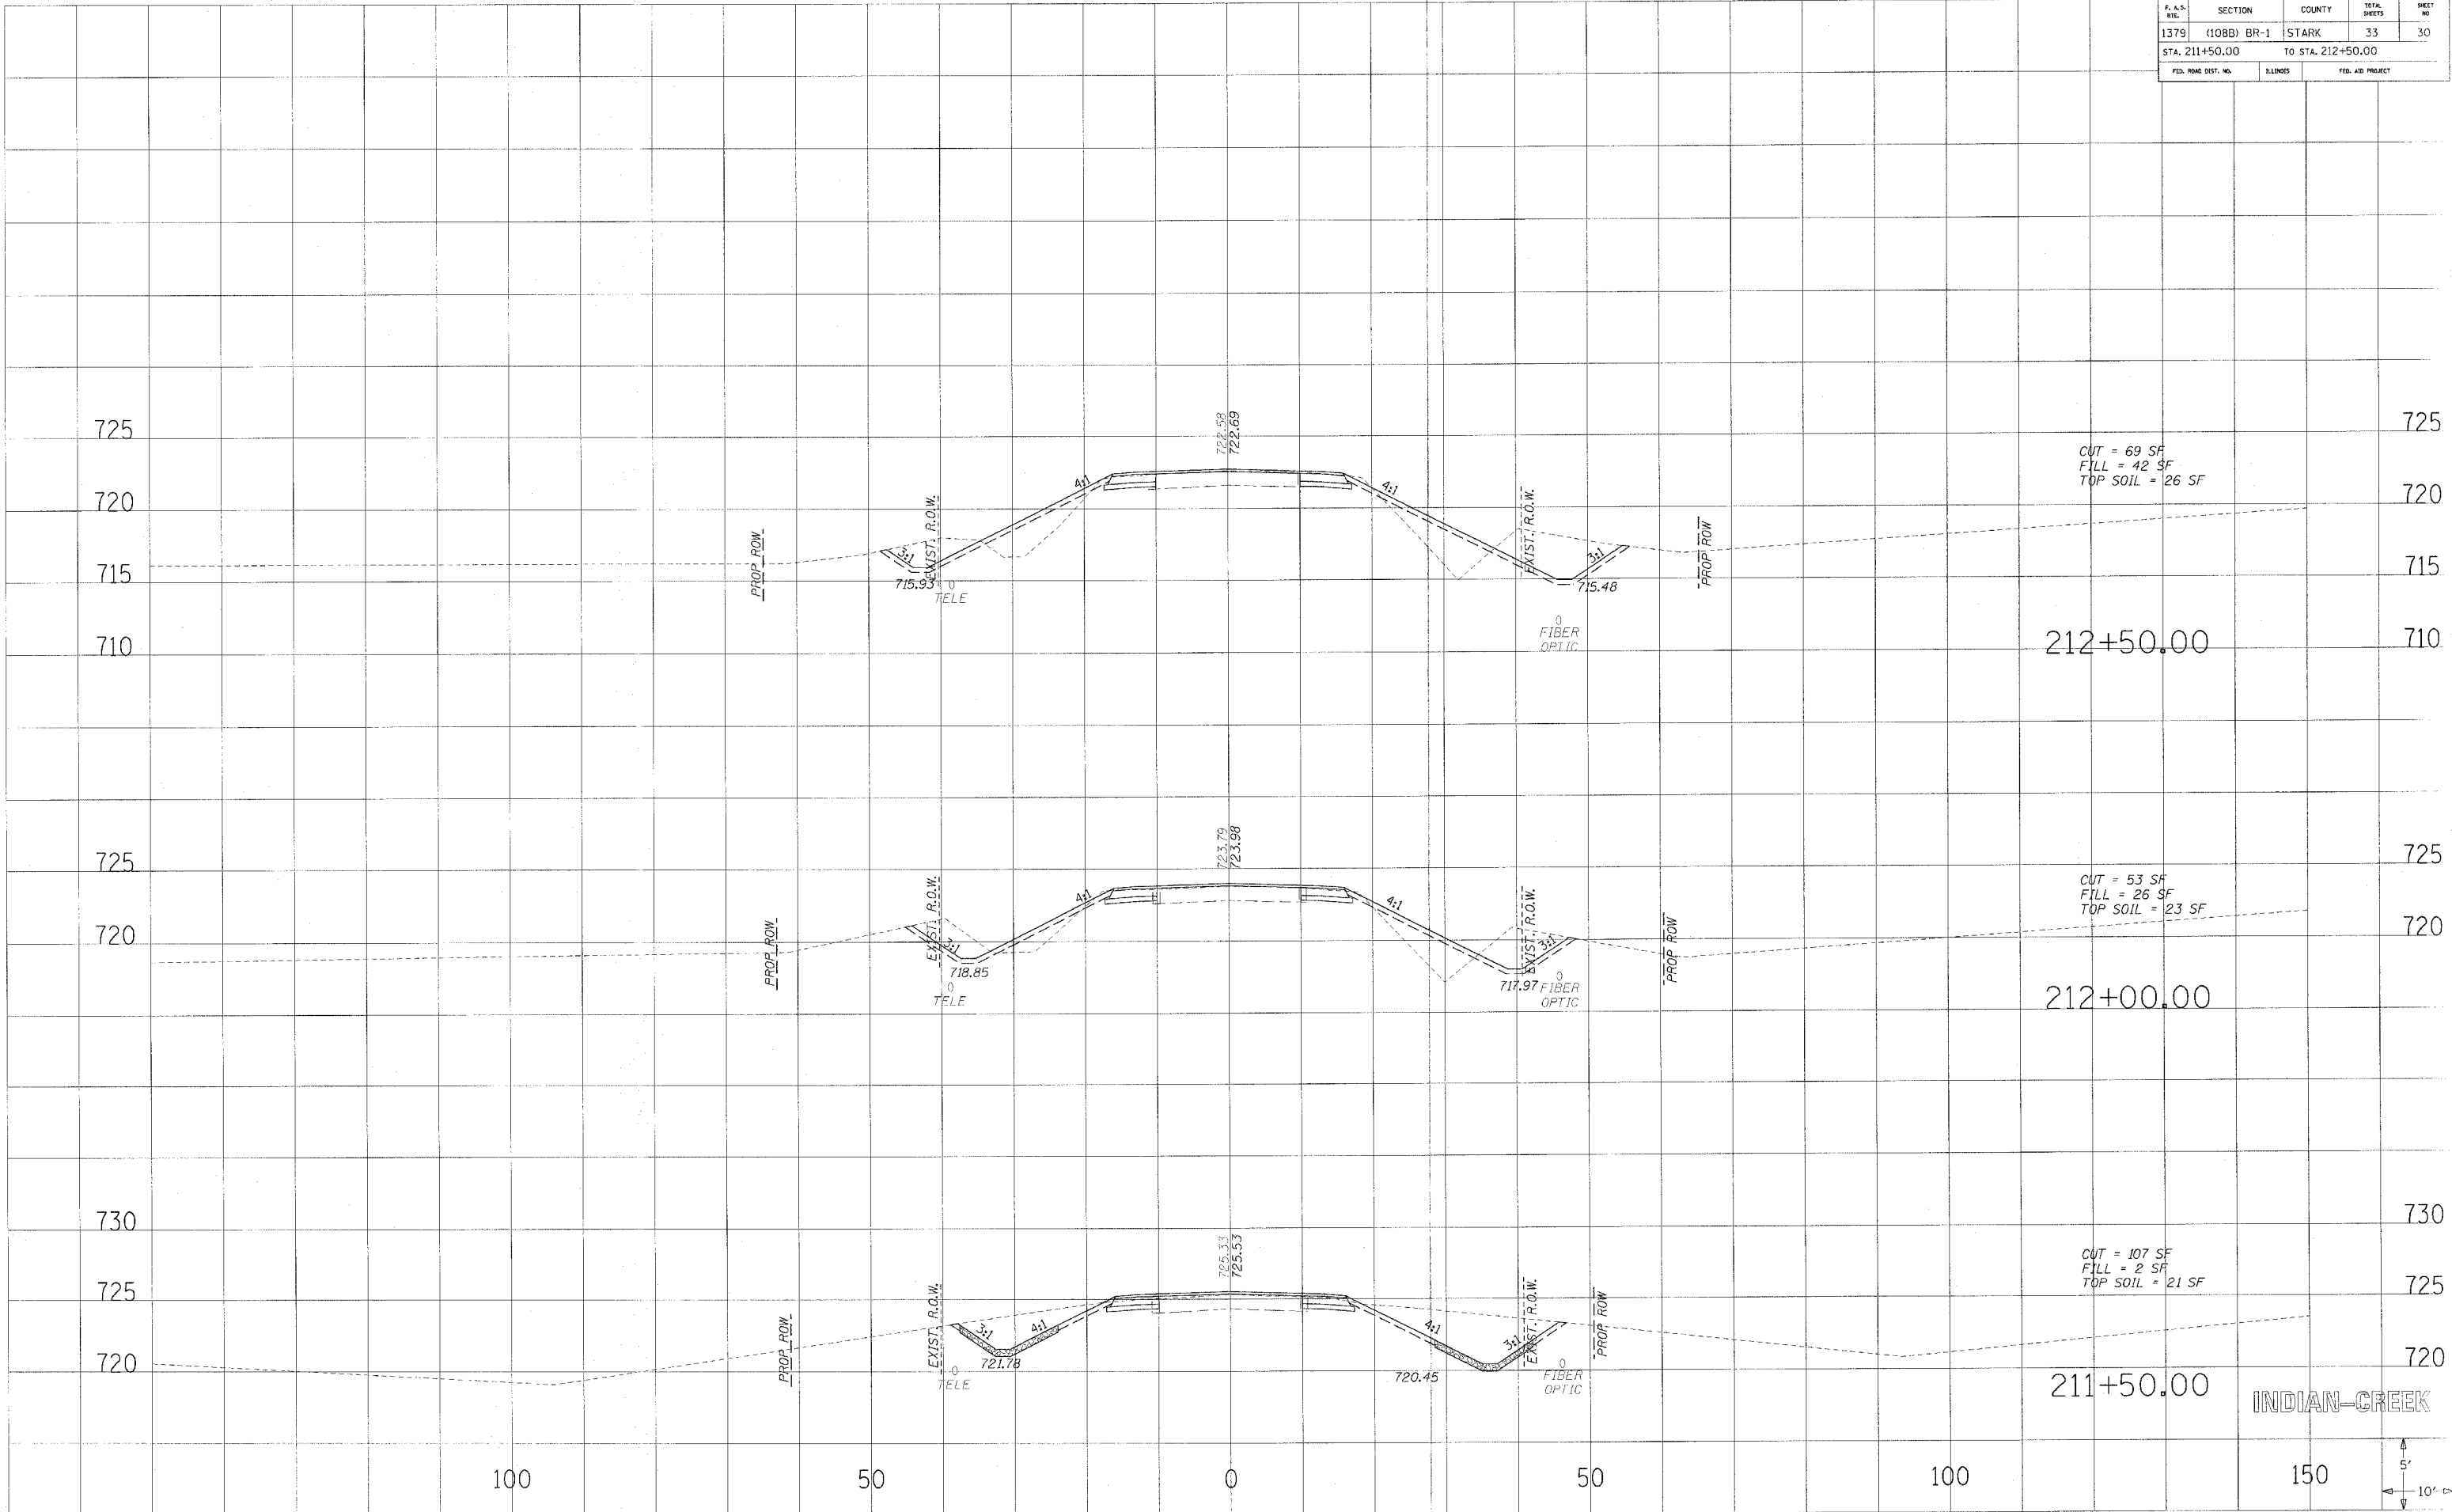

INDIAN-CREEK

