
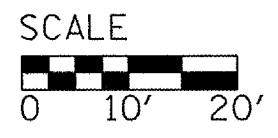


68/28

F.A.S. RTE.	SECTION	COUNTY	TOTAL SHEETS	SHEET NO.
1375		STARK	6	5

• D4 CULVERT REPLACE 2005

T.B.M.: TOP OF F.H. JUST NORTHEAST OF CULVERT
ELEV. 100.00'

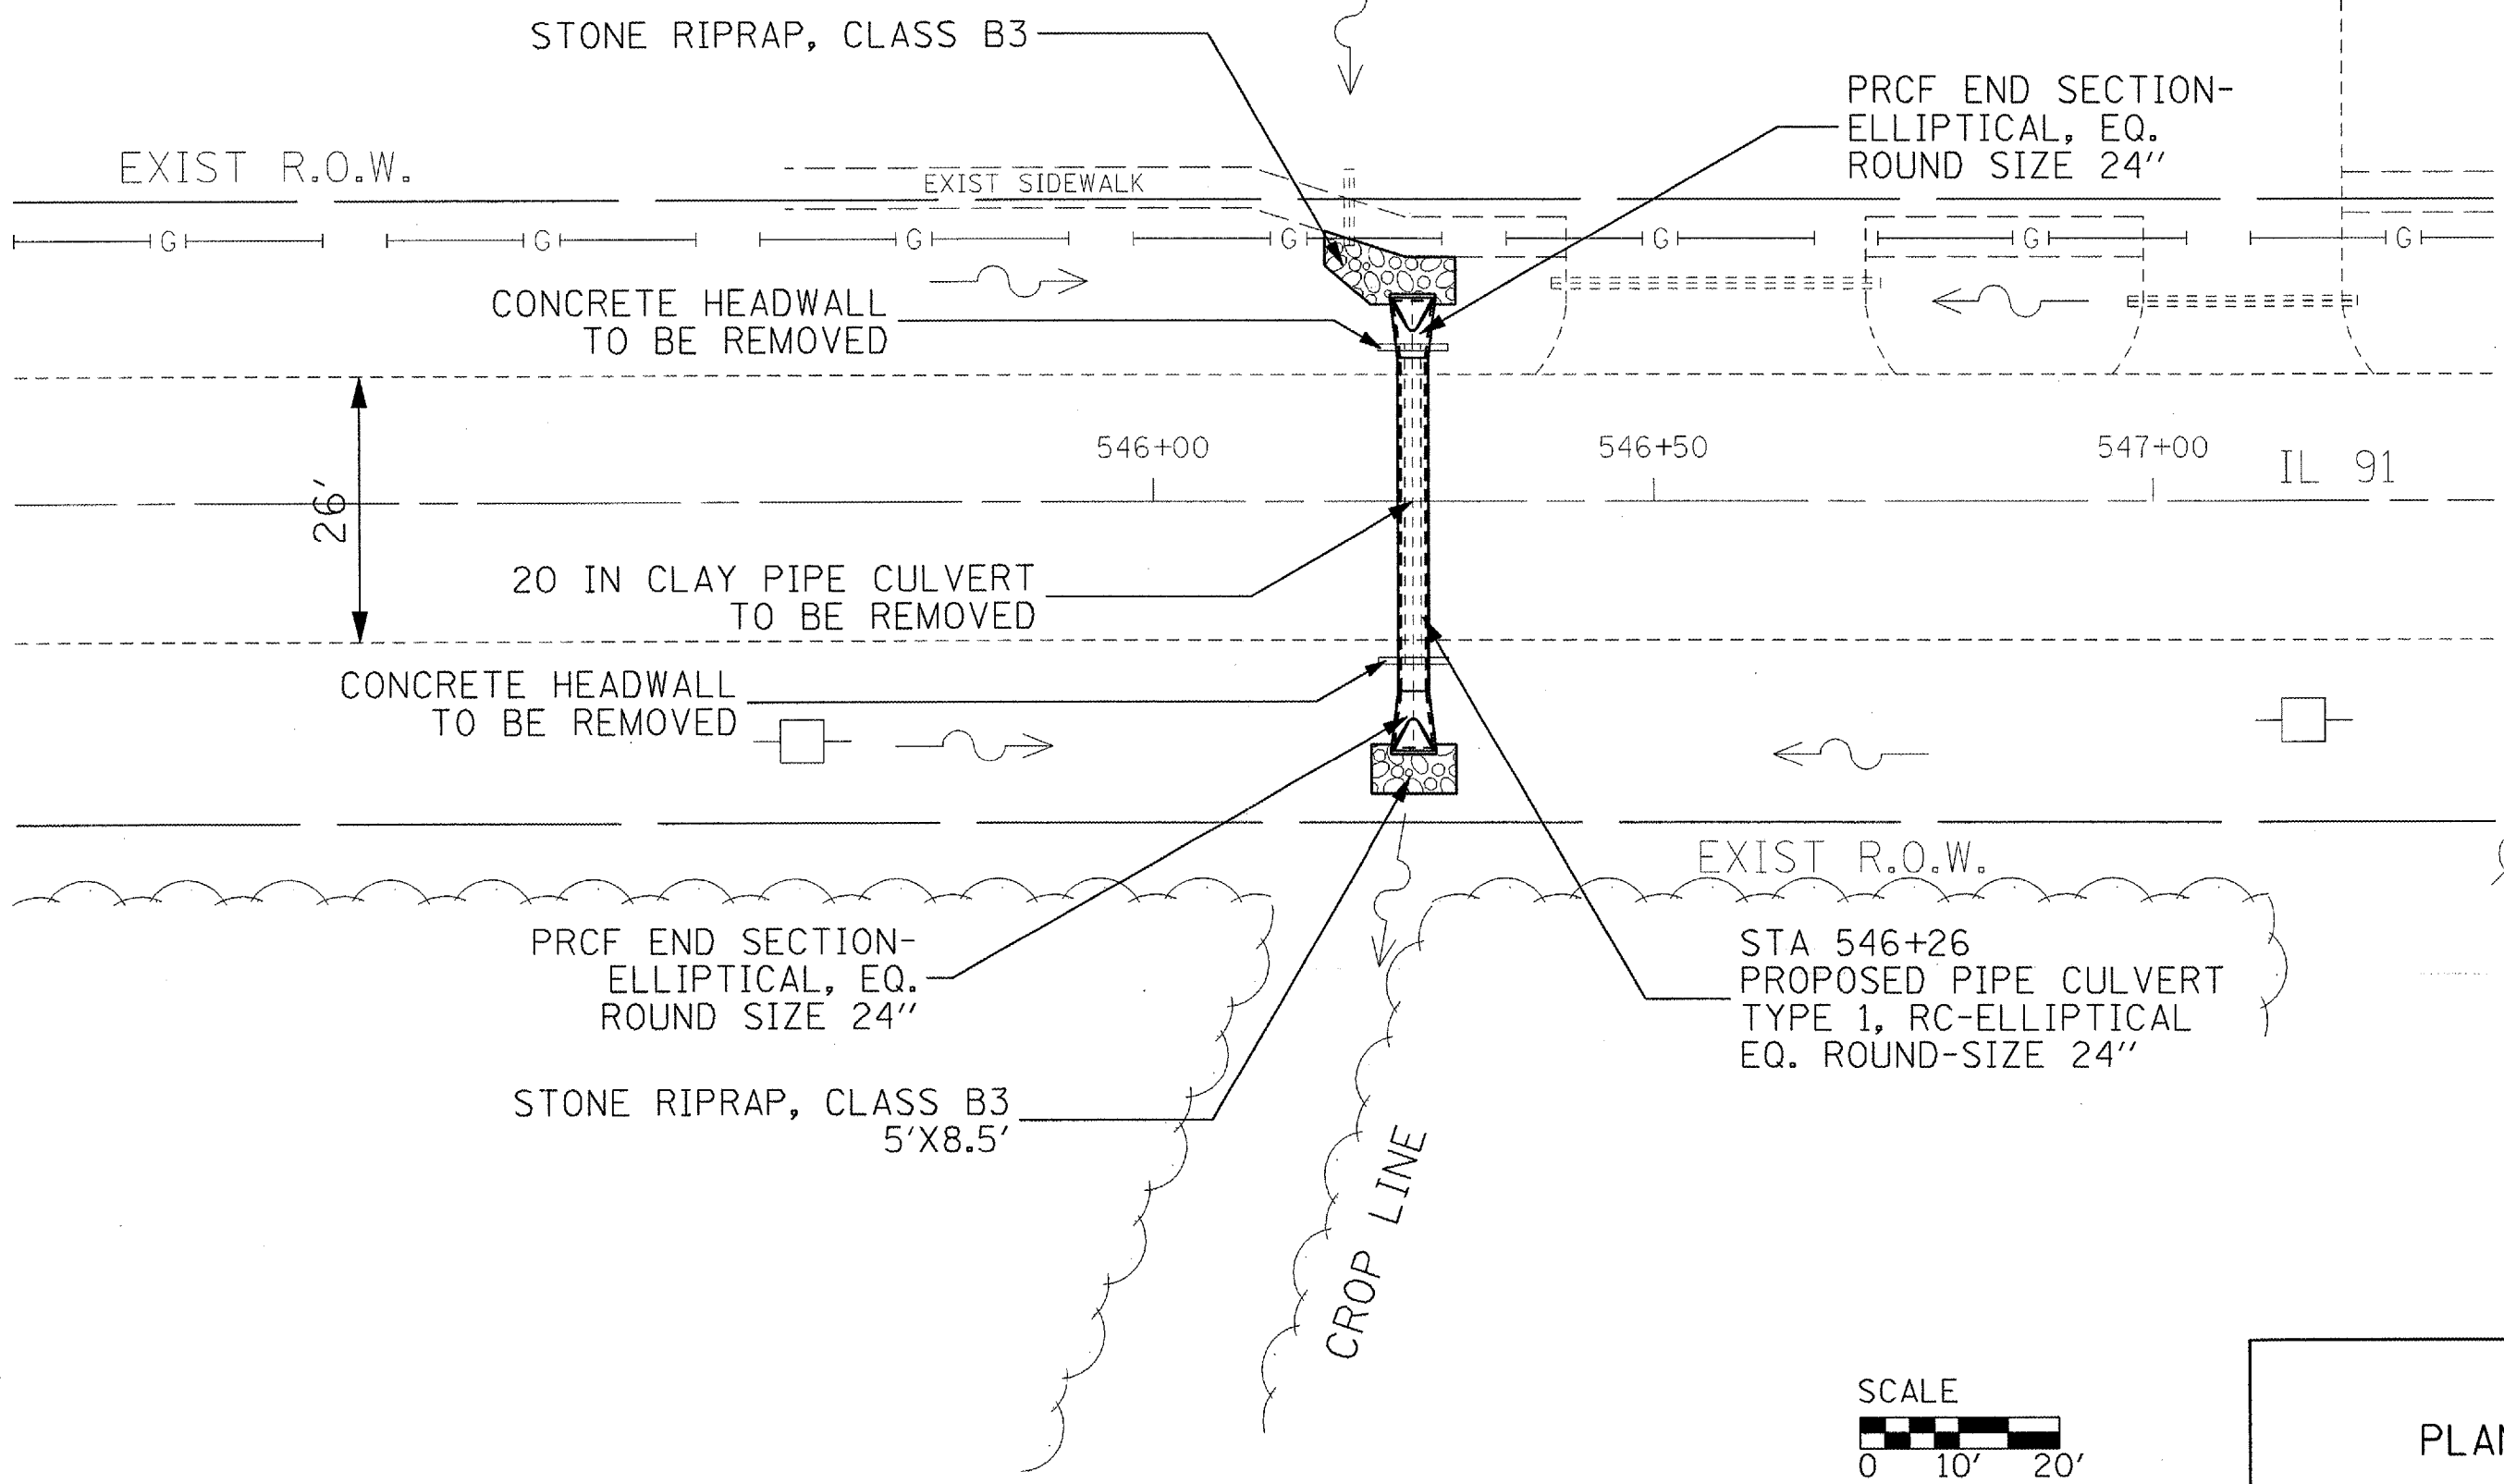

PLAN