
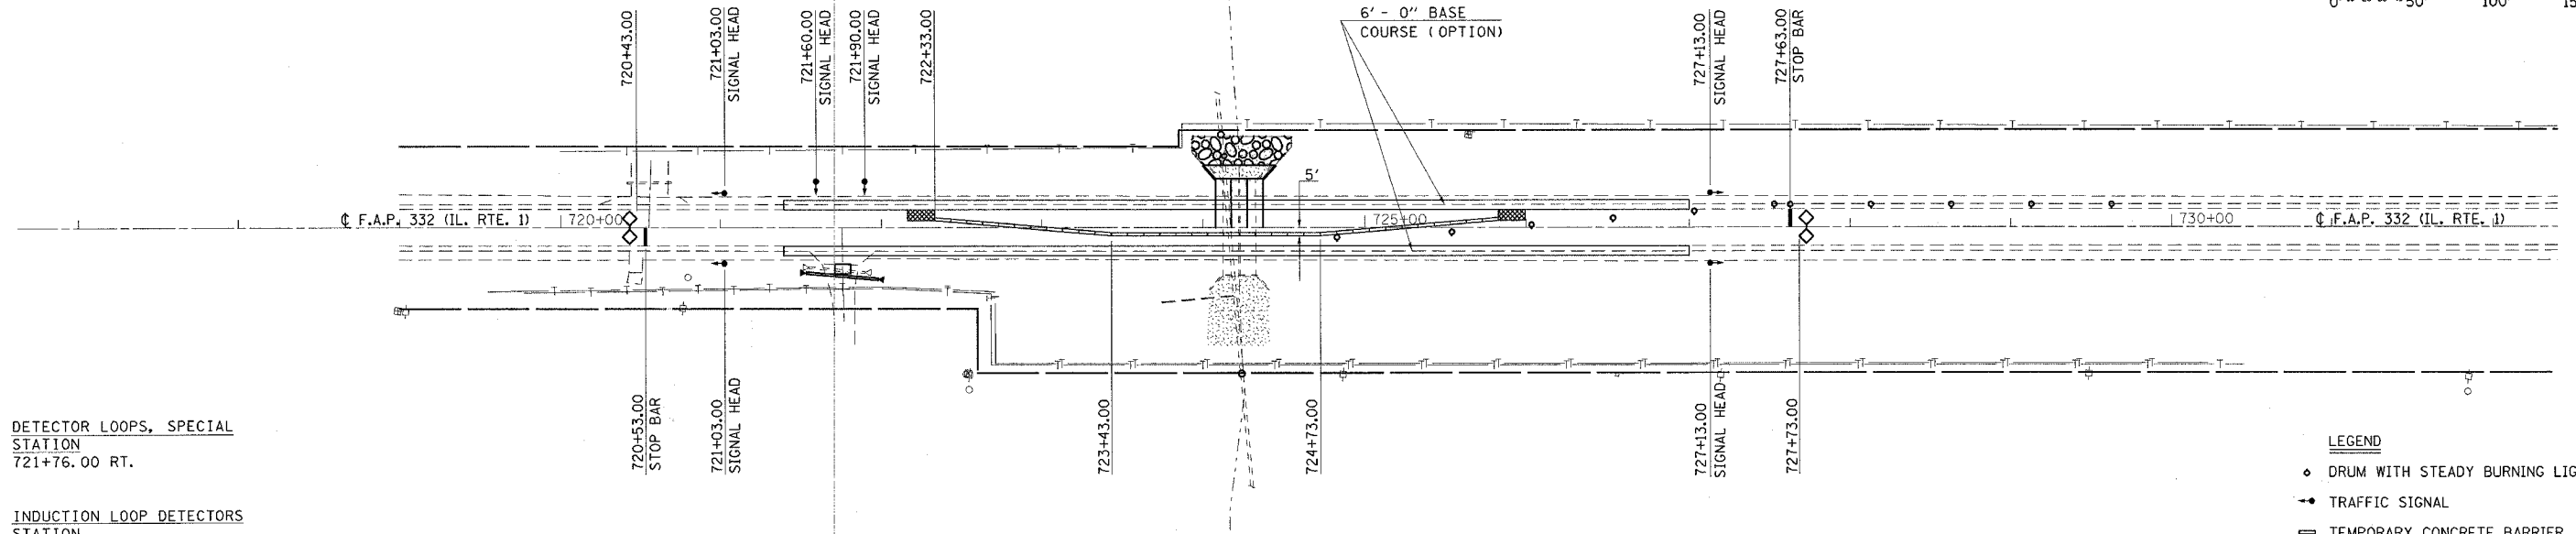


CULVERT STAGING DETAIL

STATION 724+23.00

F.A.P. RTE.	SECTION	COUNTY	TOTAL SHEETS	SHEET NO.
332	(48X-2)BR-2	VERMILION	26	9

CONTRACT NO. 70017

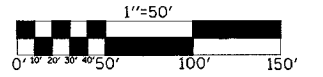


DETECTOR LOOPS, SPECIAL
STATION
721+76.00 RT.

INDUCTION LOOP DETECTORS
STATION
719+28.00
720+43.00
727+73.00
728+88.00

LEGEND

- ◊ DRUM WITH STEADY BURNING LIGHT
- TRAFFIC SIGNAL
- ▬ TEMPORARY CONCRETE BARRIER
- ◻ TEMPORARY CONCRETE BARRIER, TERMINAL SECTION
- ▨ IMPACT ATTENUATOR
- STOP BAR
- ◻◊ INDUCTION LOOP DETECTOR

STAGE I

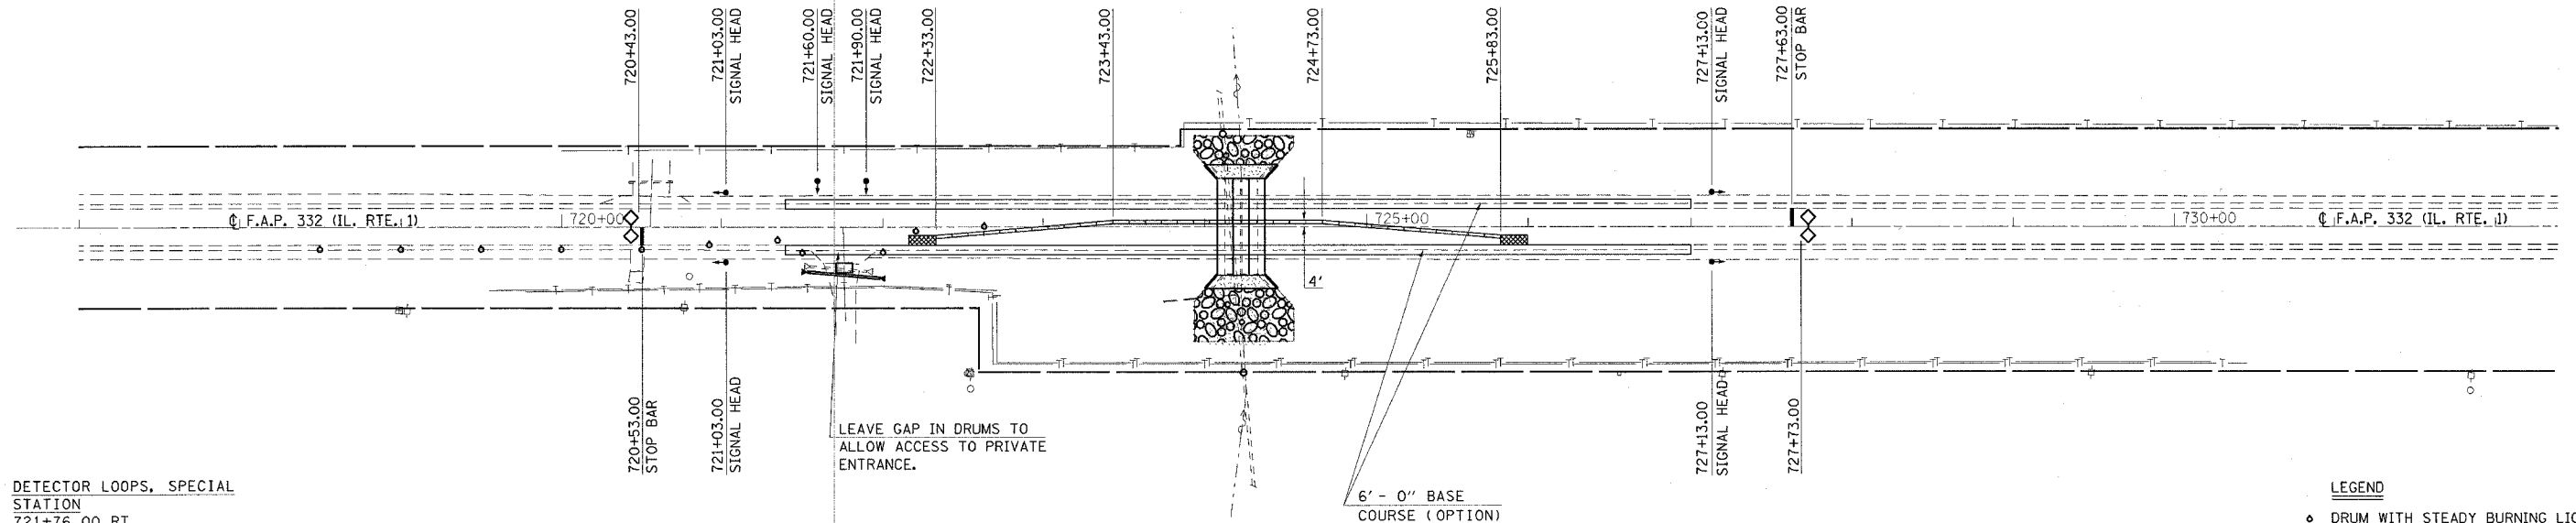

DETECTOR LOOPS, SPECIAL
STATION
721+76.00 RT.

INDUCTION LOOP DETECTORS
STATION
719+28.00
720+43.00
727+73.00
728+88.00

LEGEND

- ◊ DRUM WITH STEADY BURNING LIGHT
- TRAFFIC SIGNAL
- ▬ TEMPORARY CONCRETE BARRIER
- ◻ TEMPORARY CONCRETE BARRIER, TERMINAL SECTION
- ▨ IMPACT ATTENUATOR
- STOP BAR
- ◻◊ INDUCTION LOOP DETECTOR

STAGE II