


TYPICAL APPLICATIONS OF PAVEMENT MARKINGS AND MARKERS

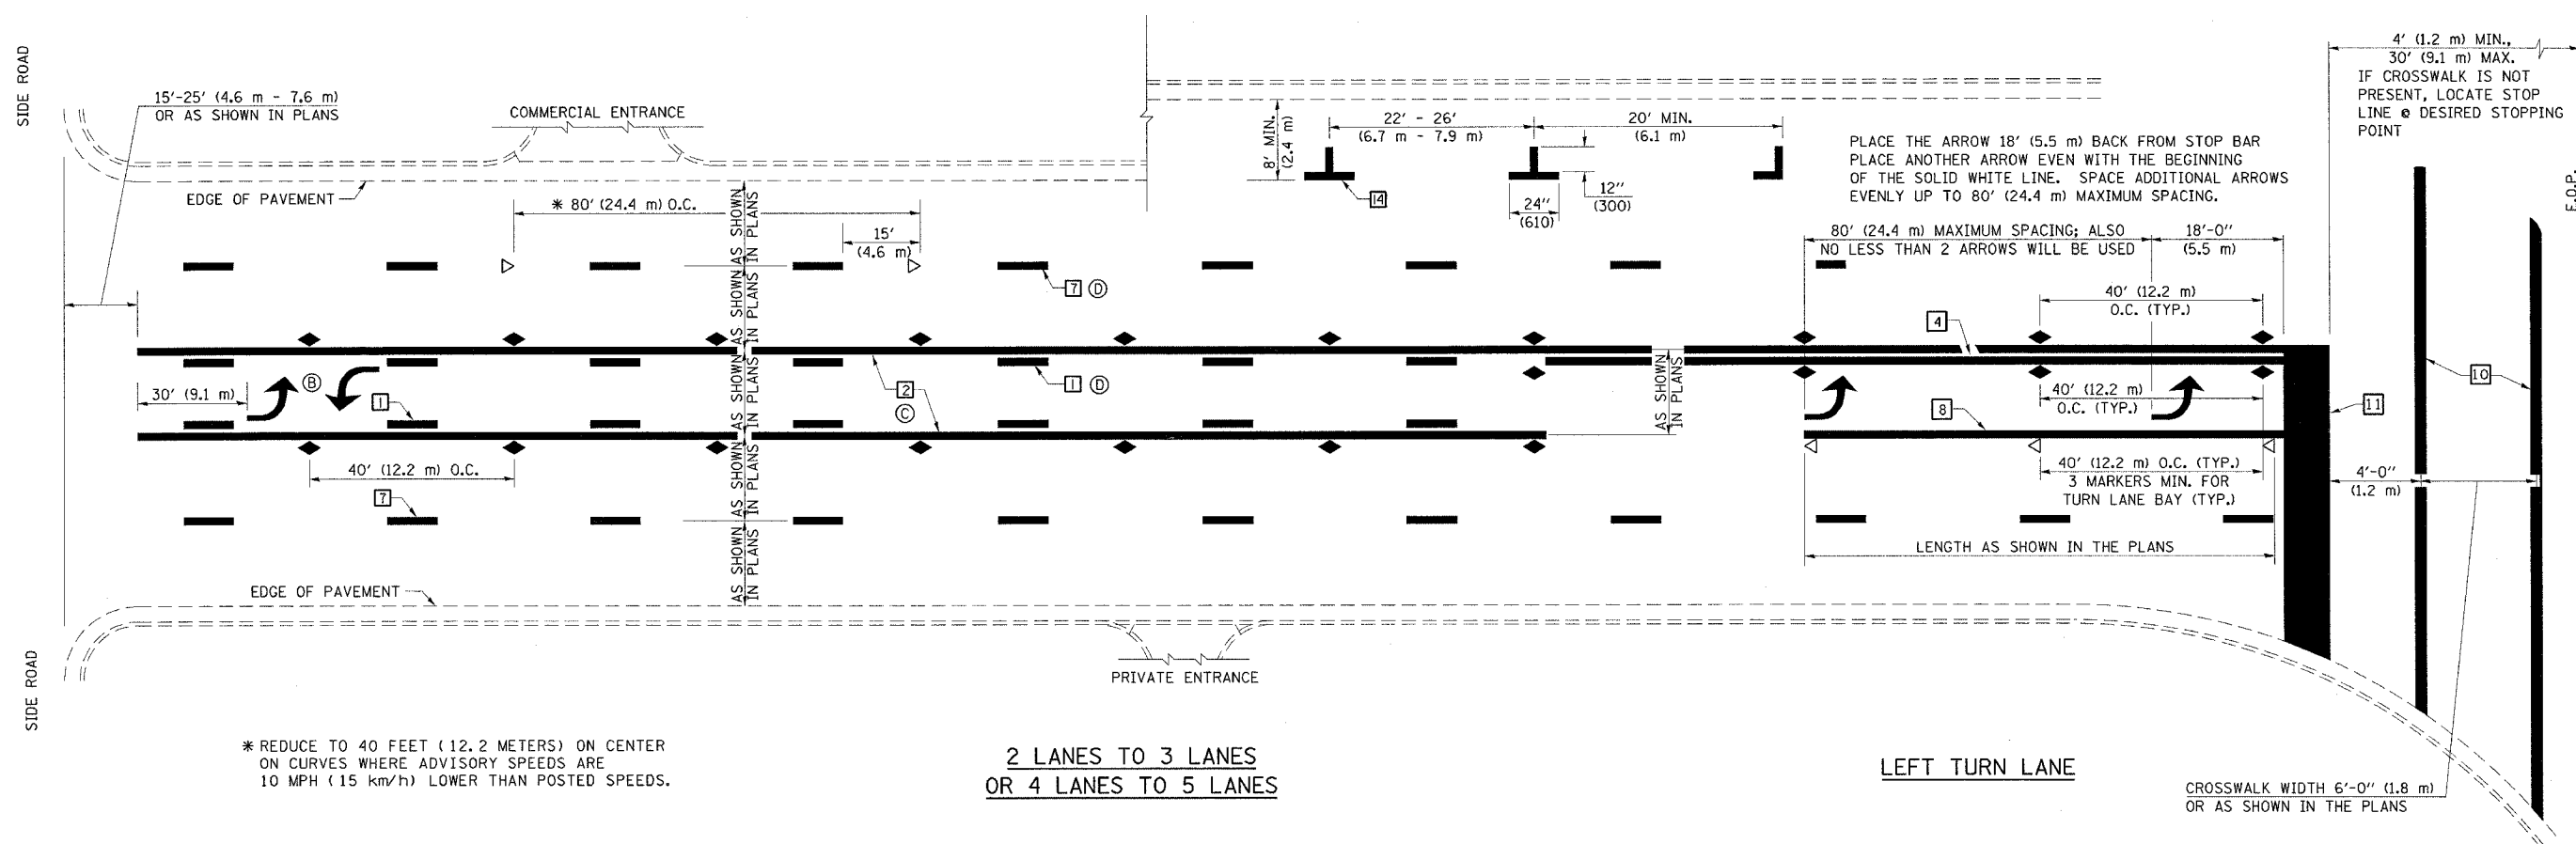

* REDUCE TO 40 FEET (12.2 METERS) ON CENTER ON CURVES WHERE ADVISORY SPEEDS ARE 10 MPH (15 km/h) LOWER THAN POSTED SPEEDS.

2 LANES TO 3 LANES
OR 4 LANES TO 5 LANES

LEFT TURN LANE

CROSSWALK WIDTH 6'-0" (1.8 m)
OR AS SHOWN IN THE PLANS

SHEET 2 OF 3

| DESIGNED | NAME | DATE | REVISIONS |
|----------|--------|------|-------------------|
| J.M.H. | 5/85 | 6/88 | NAME |
| FMS | 6/85 | 6/88 | GEOMETRICS/K.A.G. |
| CADD NO. | F-5.25 | | K.A.G. |

ALL DIMENSIONS ARE IN INCHES (MILLIMETERS) UNLESS OTHERWISE SHOWN.