


75 70 65 60 55 50 45 40 35 30 25 20 15 10 5 0 5 10 15 20 25 30 35 40 45 50 55 60 65 70 75

F.A.P. RTE.	SECTION	COUNTY	TOTAL SHEETS	SHEET NO.
332	(48X-2)BR-2	VERMILION	26	20
STA. 721+00.00		TO STA. 721+76.00		
FED. ROAD DIST. NO.	ILLINOIS	FED. AID PROJECT		
CONTRACT NO. 70017				

FINAL SURVEY
 SURVEYED _____
 DRAWN _____ CHECKED _____ DATE _____ |

ORIGINAL SURVEY
 SURVEYED _____
 DRAWN _____ CHECKED _____ DATE _____ |

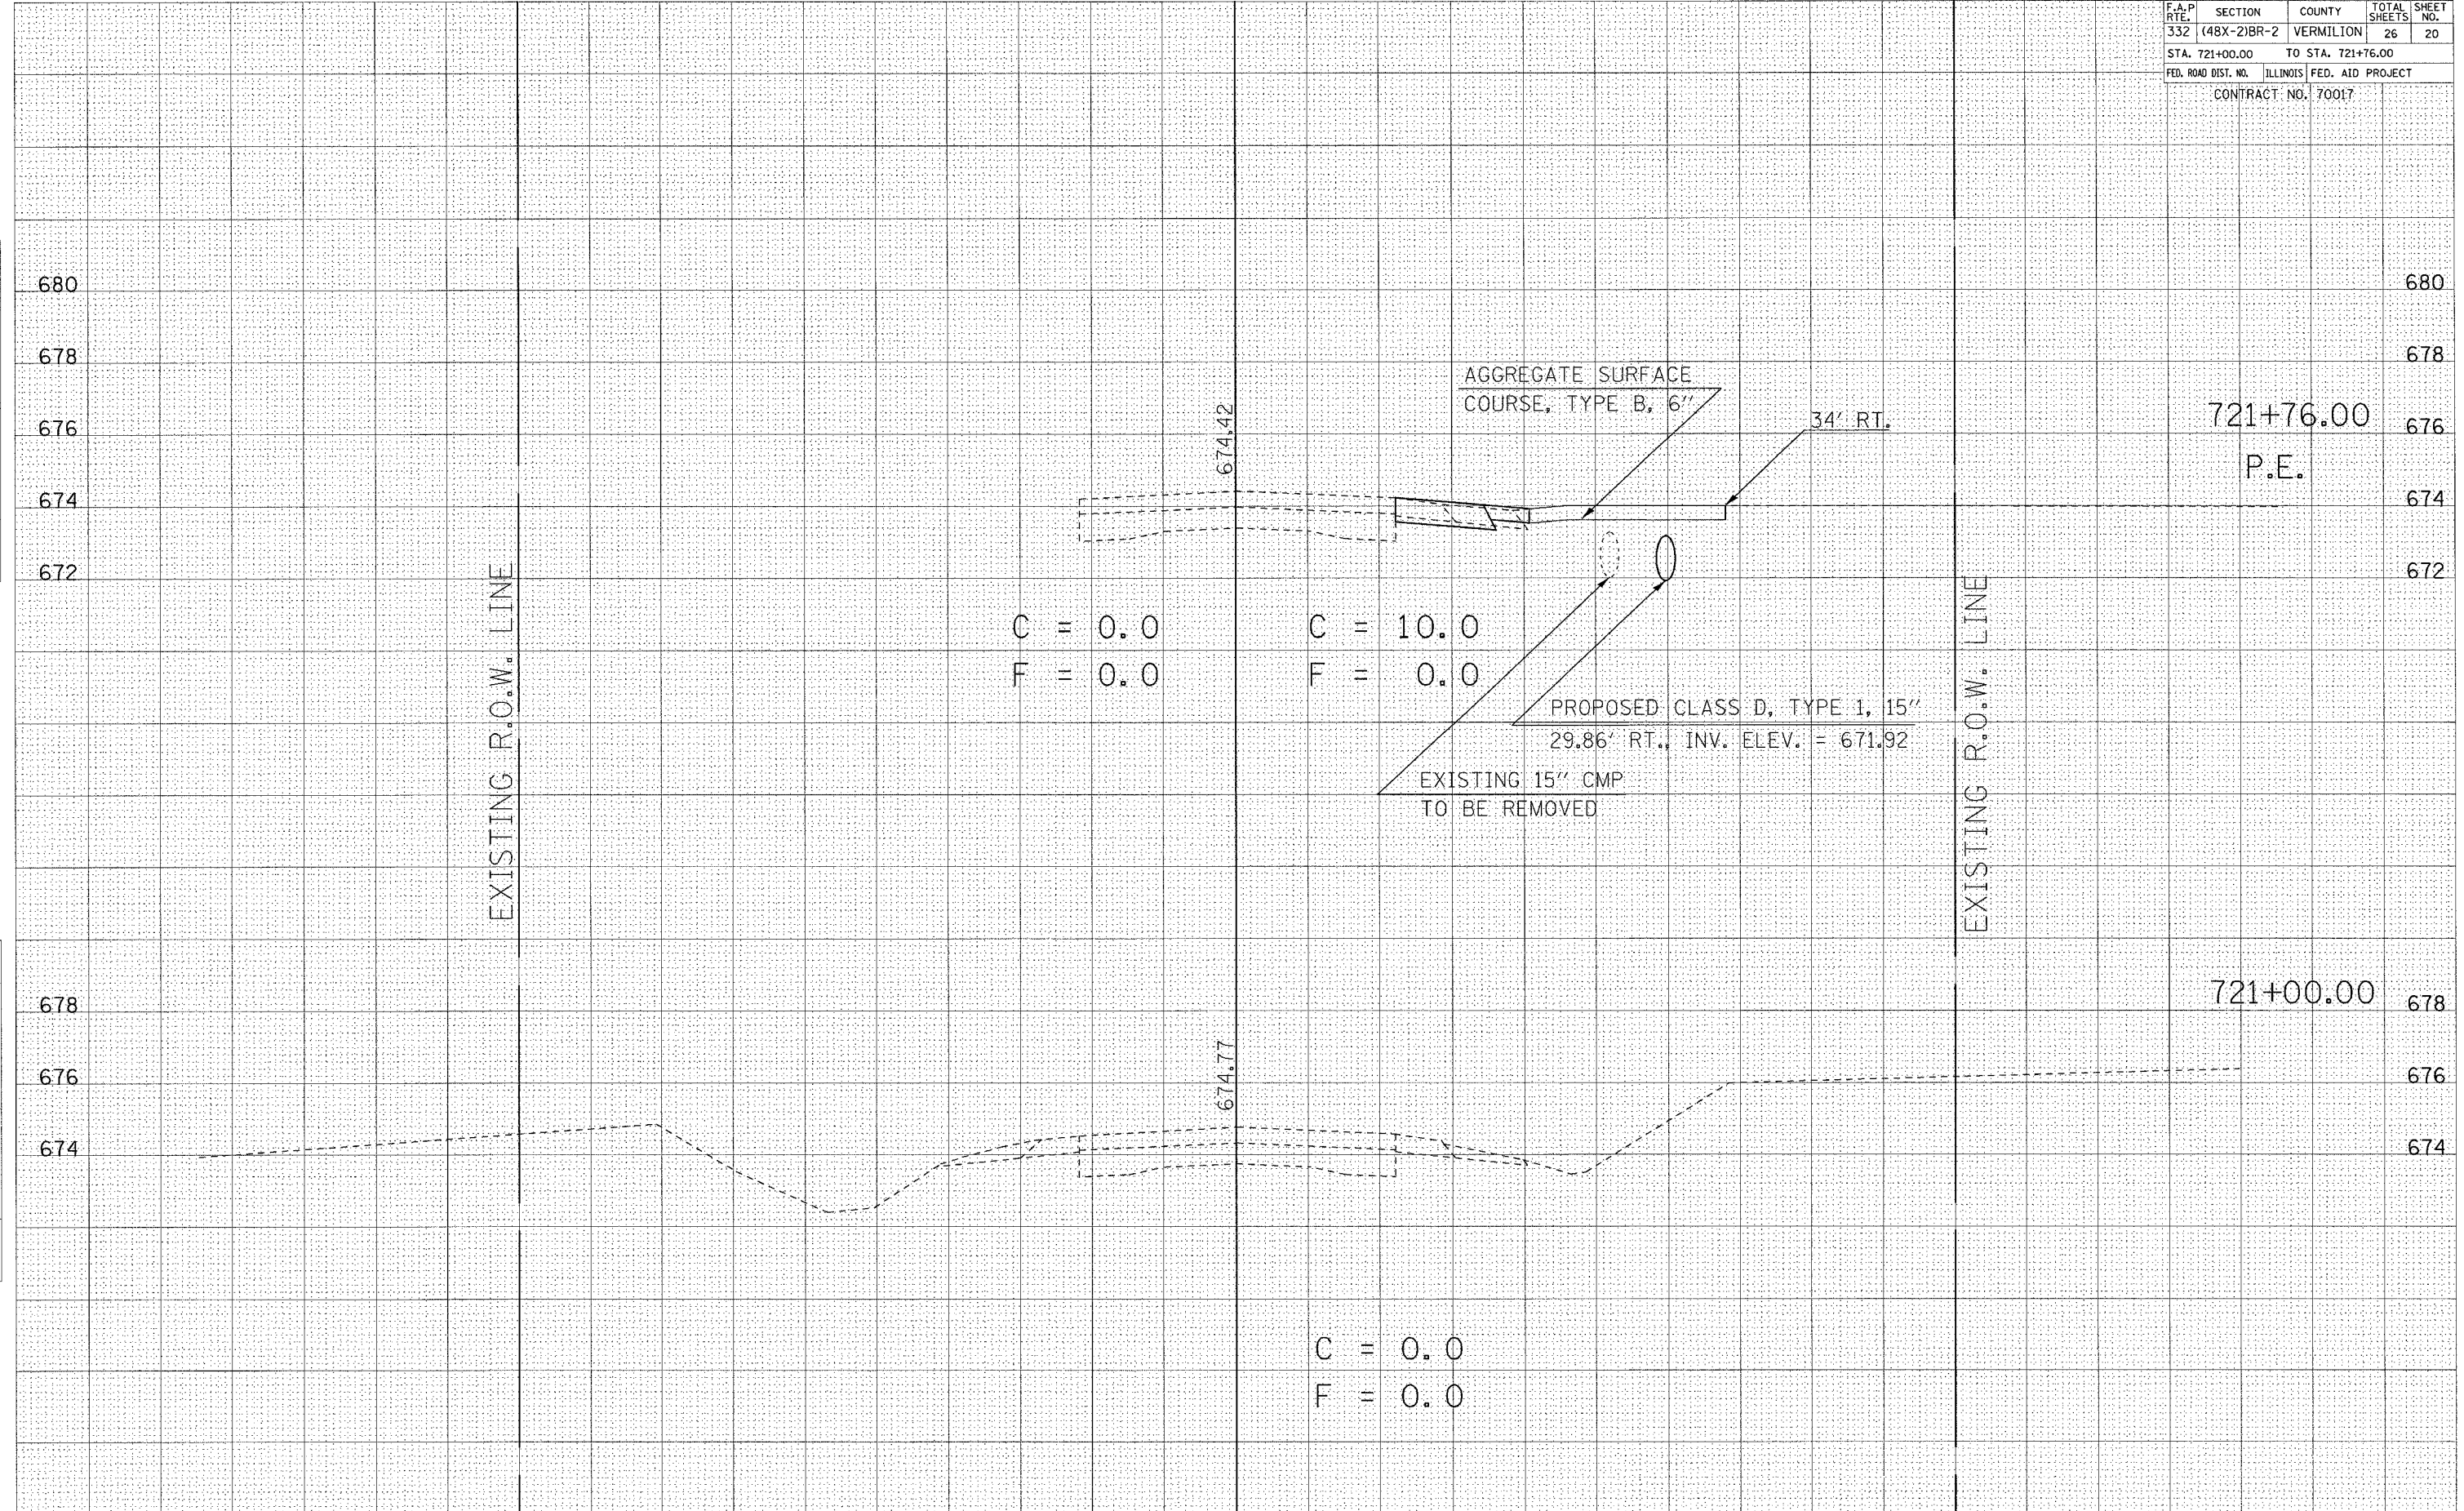

C = 0.0
 F = 0.0

C = 10.0
 F = 0.0

C = 0.0
 F = 0.0

721+76.00
 P.E.

721+00.00