

75 70 65 60 55 50 45 40 35 30 25 20 15 10 5 0 5 10 15 20 25 30 35 40 45 50 55 60 65 70 75

F.A.P. RTE.	SECTION	COUNTY	TOTAL SHEETS	SHEET NO.
332	(48X-2)BR-2	VERMILION	26	23
STA. 724+23.00		TO STA. 724+23.00		
FED. ROAD DIST. NO.	ILLINOIS	FED. AID PROJECT		
CONTRACT NO. 70017				

FINAL SURVEY

DATE \_\_\_\_\_

BY \_\_\_\_\_

NO. \_\_\_\_\_

AREAS CHECKED \_\_\_\_\_


ORIGINAL SURVEY

DATE \_\_\_\_\_

BY \_\_\_\_\_

NO. \_\_\_\_\_

AREAS CHECKED \_\_\_\_\_

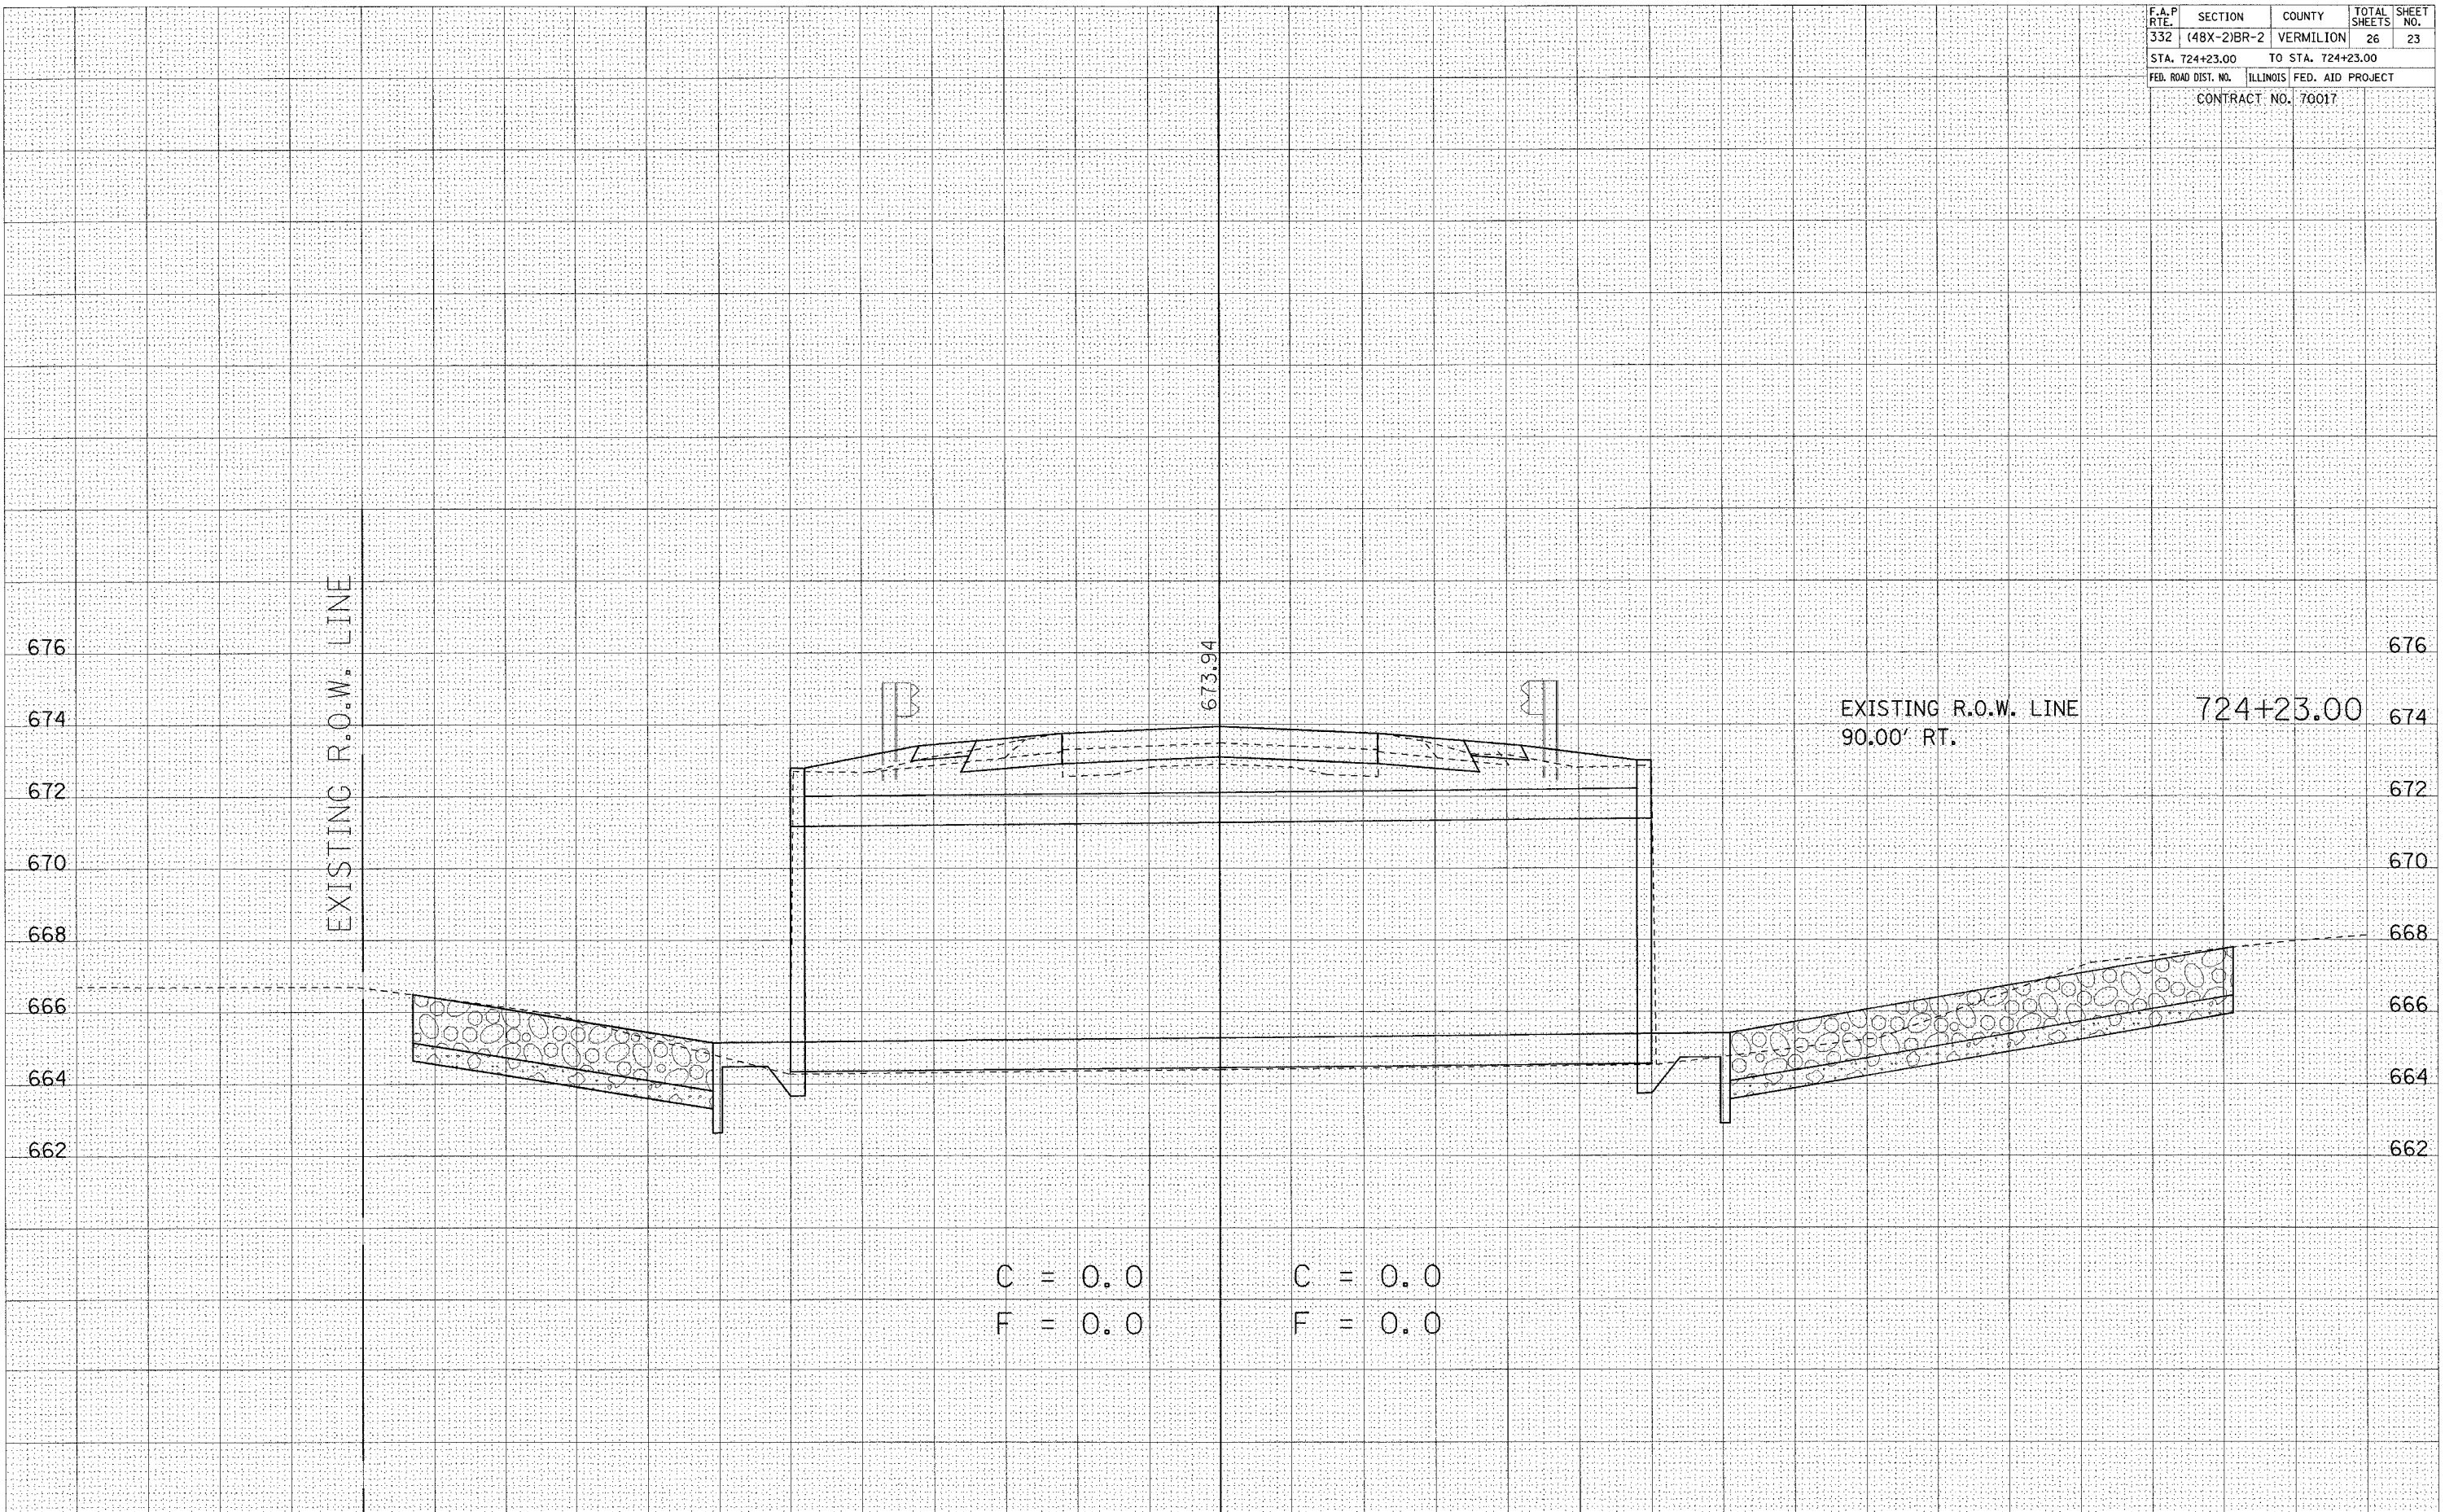

75 70 65 60 55 50 45 40 35 30 25 20 15 10 5 0 5 10 15 20 25 30 35 40 45 50 55 60 65 70 75

C = 0.0      C = 0.0

F = 0.0      F = 0.0