


75 70 65 60 55 50 45 40 35 30 25 20 15 10 5 0 5 10 15 20 25 30 35 40 45 50 55 60 65 70 75

F.A.P. RTE.	SECTION	COUNTY	TOTAL SHEETS	SHEET NO.
332	(48X-2)BR-2	VERMILION	26	24
STA. 725+00.00		TO STA. 726+00.00		
FED. ROAD DIST. NO.	ILLINOIS	FED. AID PROJECT		
CONTRACT NO. 70017				

DATE _____ BY _____
 SURVEYED _____ PLOTTED _____
 NOTE BOOK _____ AREA'S CHECKED _____
 NO. _____

DATE _____ BY _____
 SURVEYED _____ PLOTTED _____
 NOTE BOOK _____ AREA'S CHECKED _____
 NO. _____

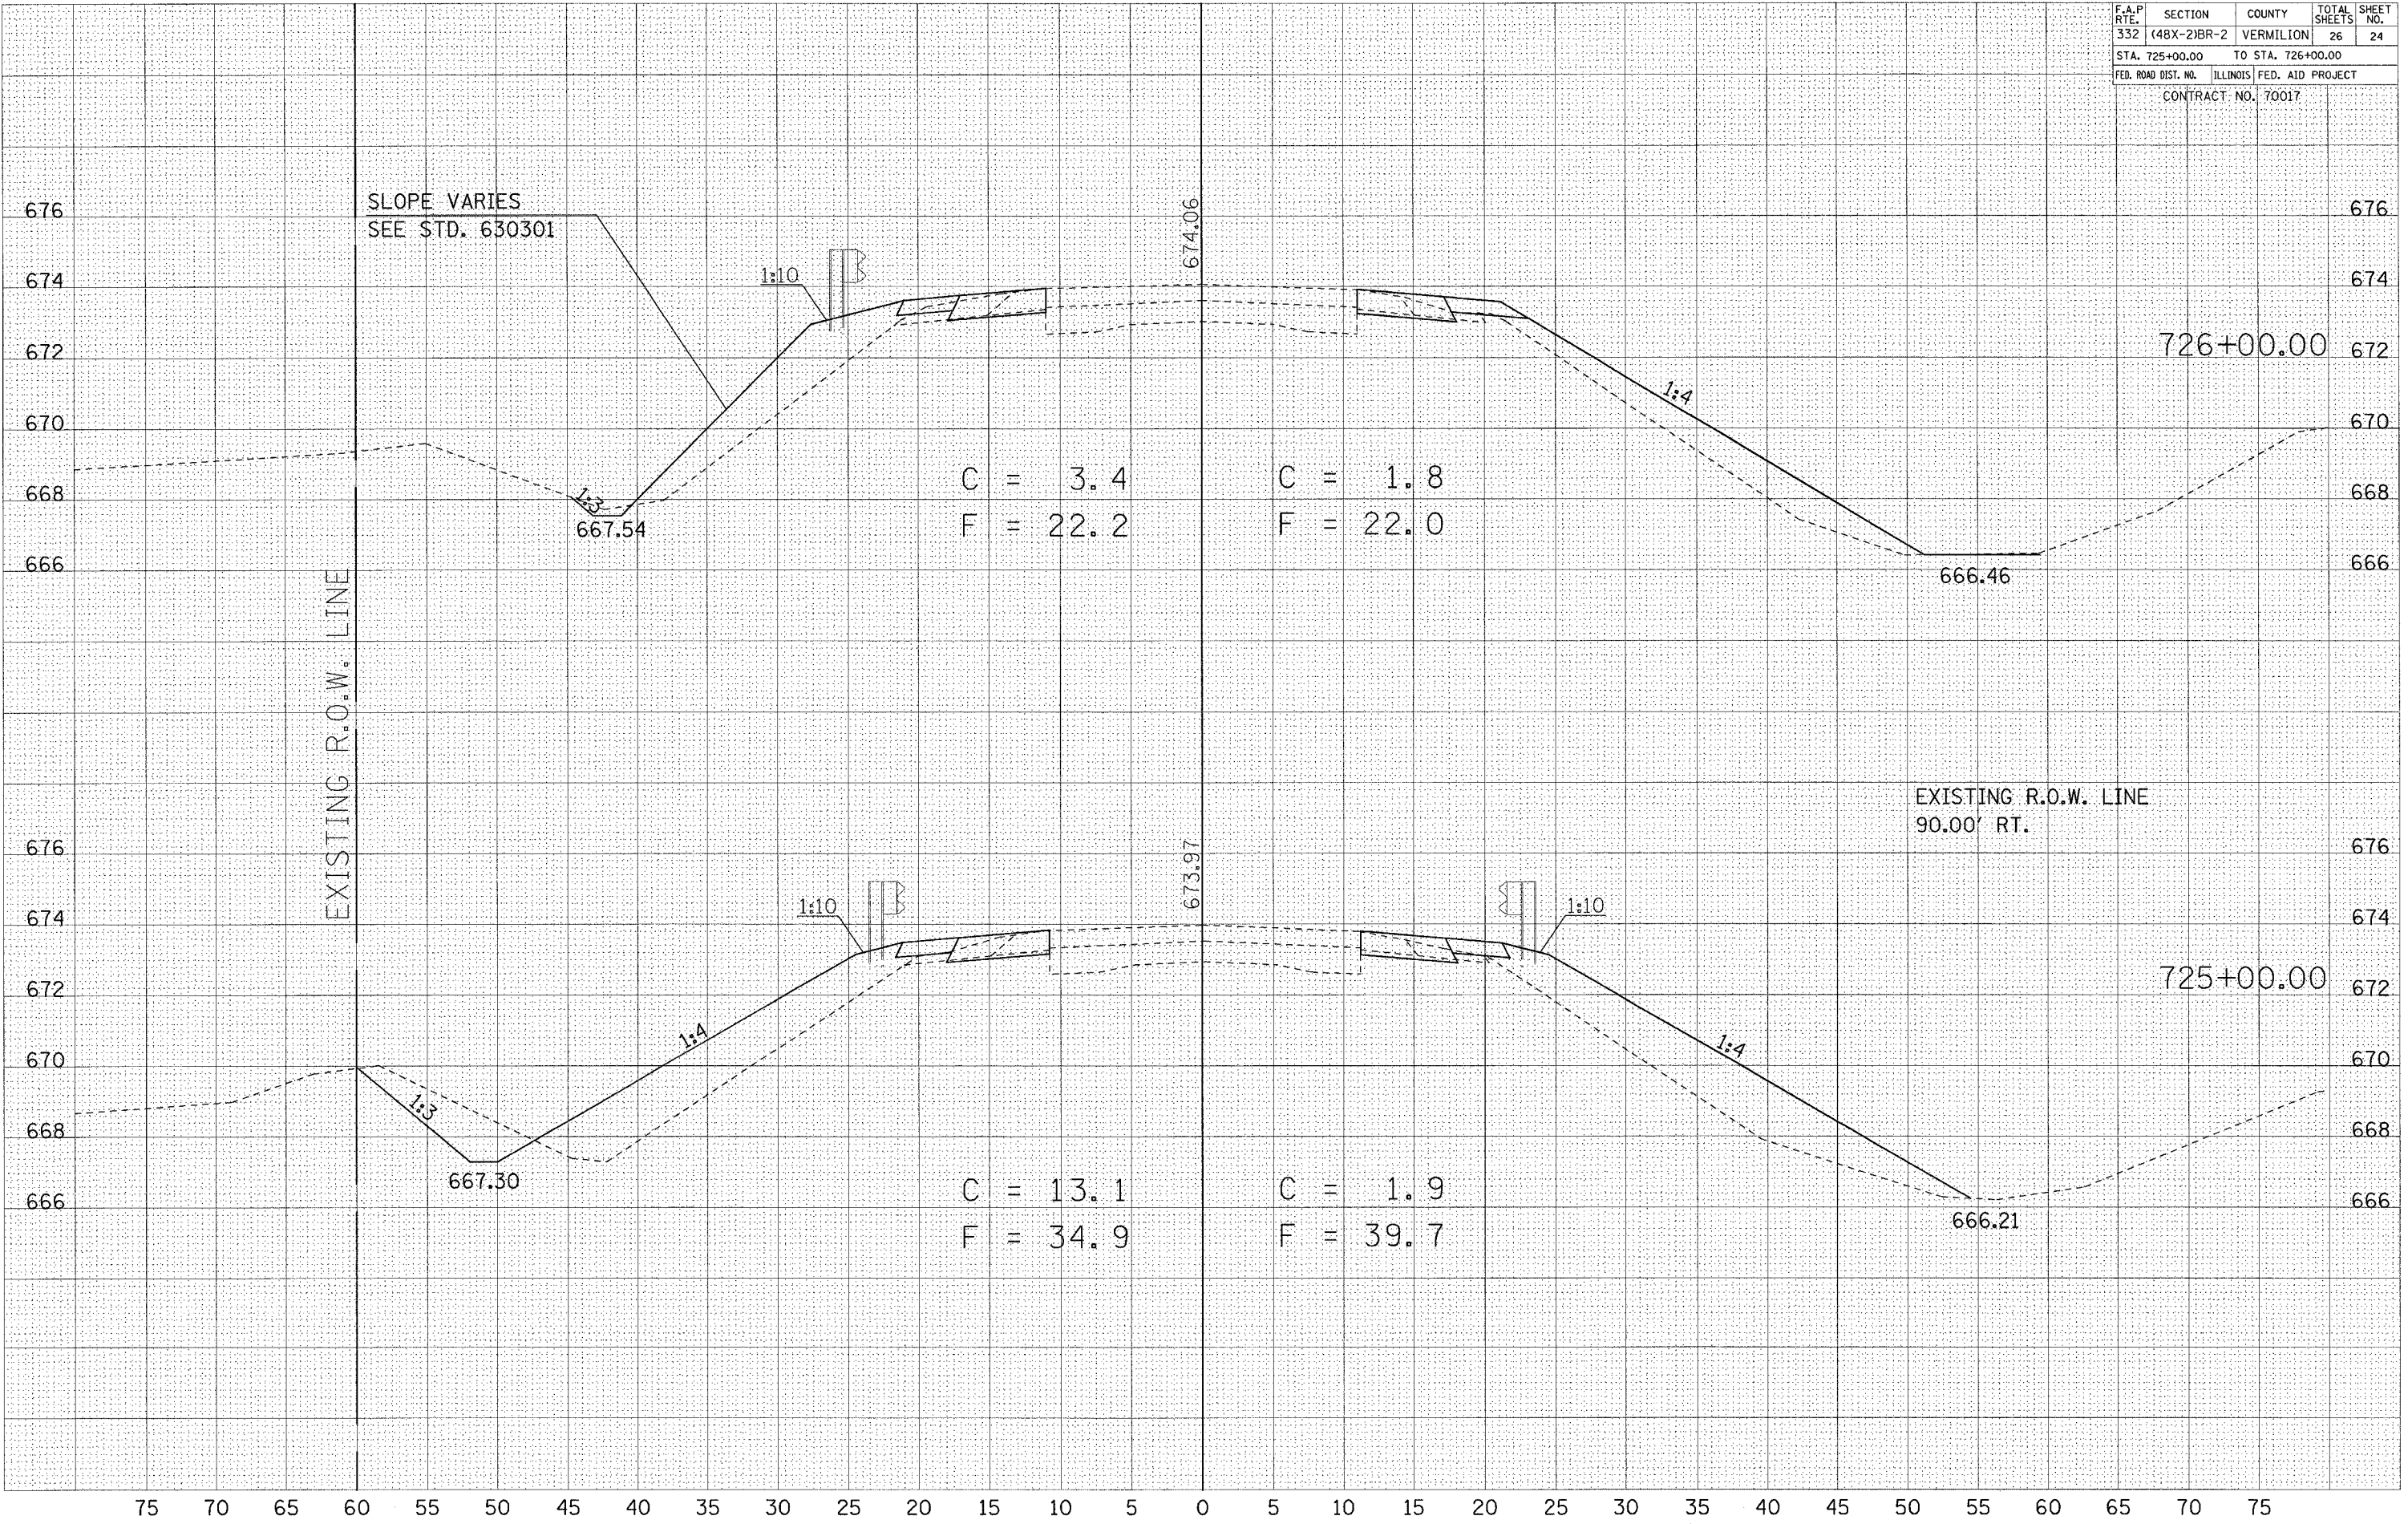

75 70 65 60 55 50 45 40 35 30 25 20 15 10 5 0 5 10 15 20 25 30 35 40 45 50 55 60 65 70 75