
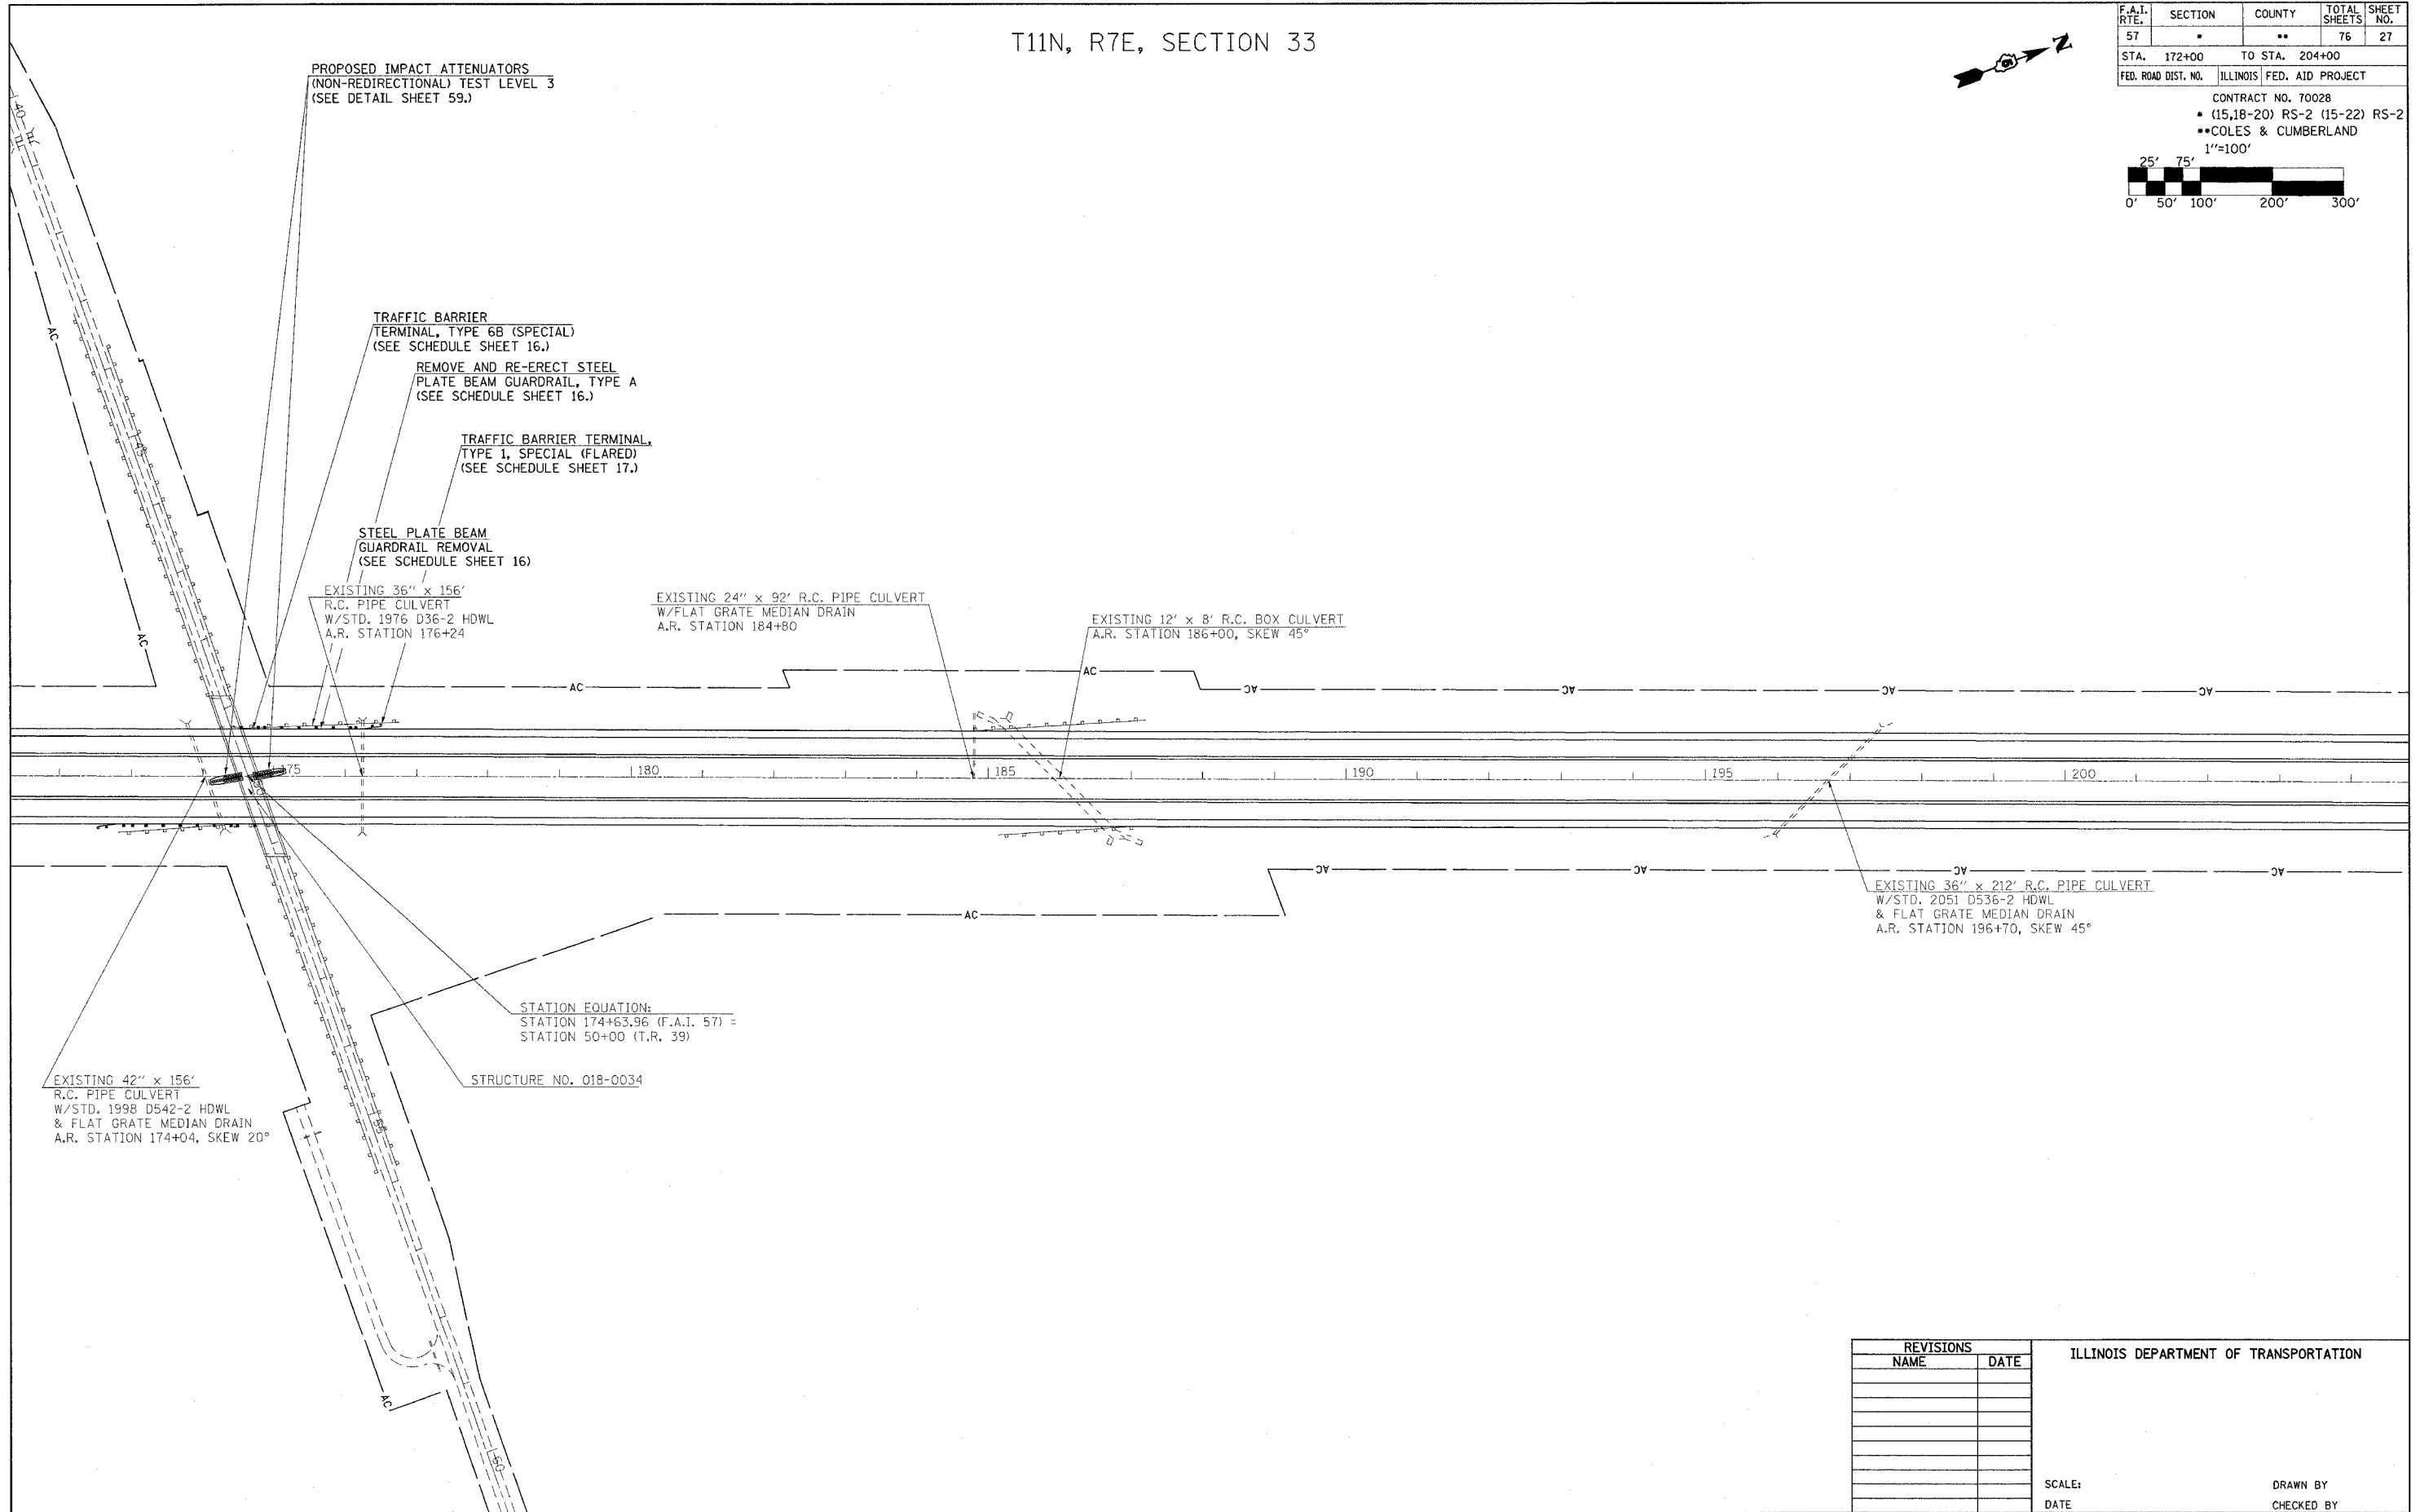


T11N, R7E, SECTION 33

| F.A.I. RTE.         | SECTION | COUNTY         | TOTAL SHEETS     | SHEET NO. |
|---------------------|---------|----------------|------------------|-----------|
| 57                  |         | **             | 76               | 27        |
| STA. 172+00         |         | TO STA. 204+00 |                  |           |
| FED. ROAD DIST. NO. |         | ILLINOIS       | FED. AID PROJECT |           |

CONTRACT NO. 70028  
 • (15,18-20) RS-2 (15-22) RS-2  
 ••COLES & CUMBERLAND

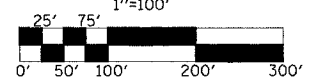

STATION EQUATION:  
 STATION 174+63.96 (F.A.I. 57) =  
 STATION 50+00 (T.R. 39)

STRUCTURE NO. 018-0034

| REVISIONS |      |
|-----------|------|
| NAME      | DATE |
|           |      |
|           |      |
ILLINOIS DEPARTMENT OF TRANSPORTATION

SCALE: \_\_\_\_\_  
 DATE \_\_\_\_\_  
 DRAWN BY \_\_\_\_\_  
 CHECKED BY \_\_\_\_\_