
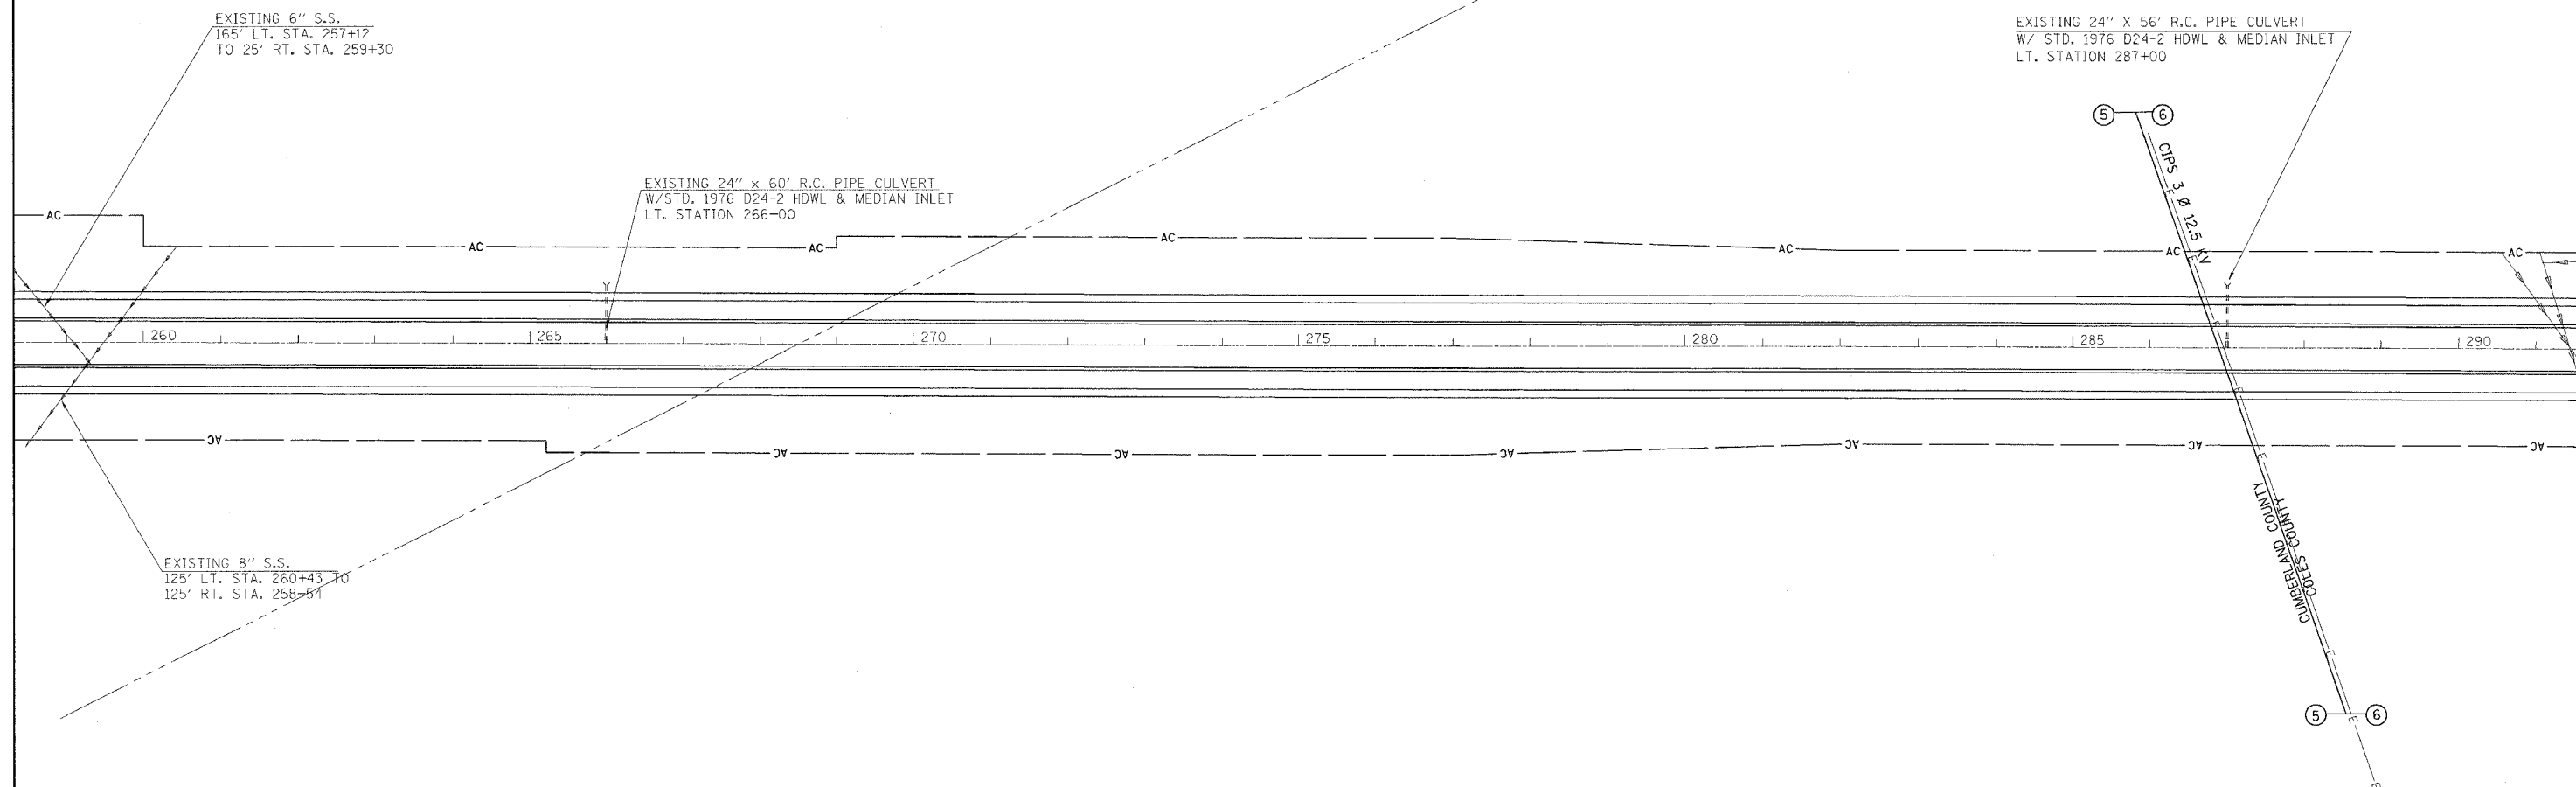


T11N, R7E, SECTION 28

F.A.I. RTE.	SECTION	COUNTY	TOTAL SHEETS	SHEET NO.
57		**	76	30
STA. 259+00		TO STA. 291+00		
FED. ROAD DIST. NO.		ILLINOIS FED. AID PROJECT		

CONTRACT NO. 70028  
 • (15,18-20) RS-2 (15-22) RS-2  
 \*\*COLES & CUMBERLAND

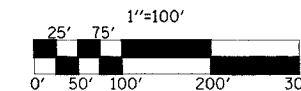

T11N, R7E, SECTION 27

REVISIONS	
NAME	DATE

ILLINOIS DEPARTMENT OF TRANSPORTATION

SCALE:

DATE

DRAWN BY

CHECKED BY