


T11N, R7E, SECTION 27

F.A.I. RTE.	SECTION	COUNTY	TOTAL SHEETS	SHEET NO.
57	*	**	76	32
STA. 319+00	TO STA. 351+00			
FED. ROAD DIST. NO.	ILLINOIS	FED. AID PROJECT		
CONTRACT NO. 70028				
• (15,18-20) RS-2 (15-22) RS-2				
**COLES & CUMBERLAND				

1"=100'

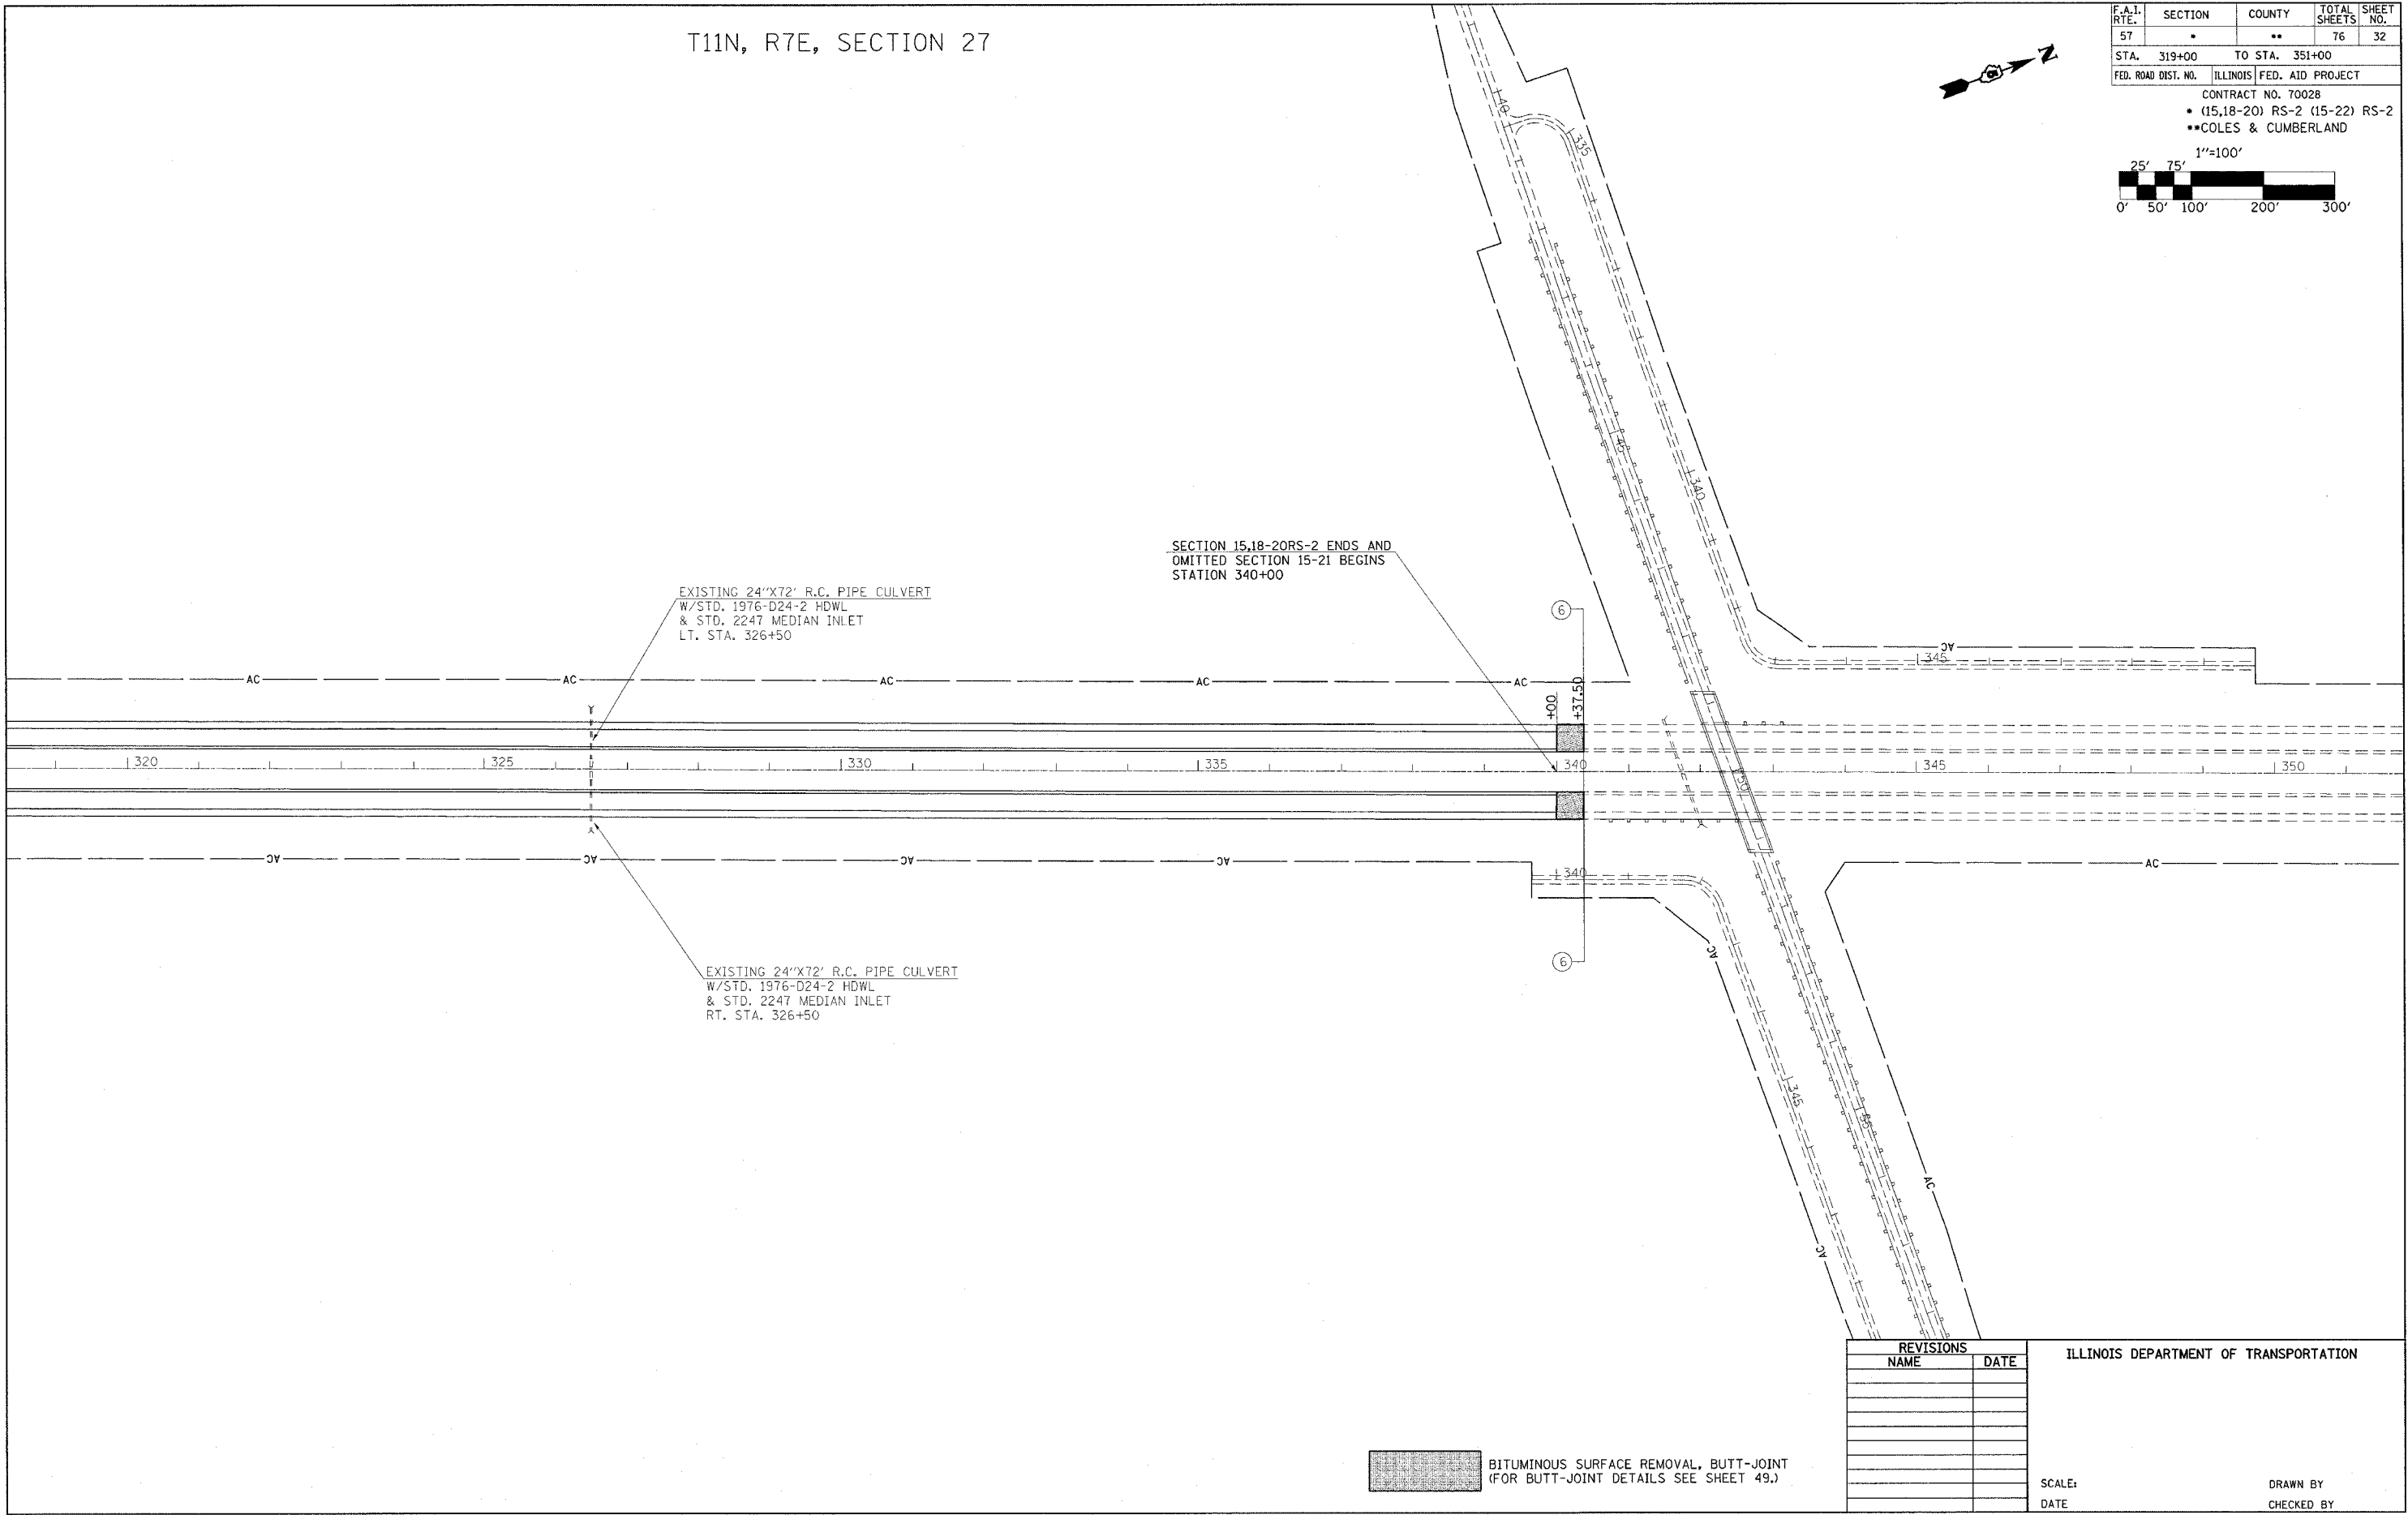

EXISTING 24"X72" R.C. PIPE CULVERT
W/STD. 1976-D24-2 HDWL
& STD. 2247 MEDIAN INLET
LT. STA. 326+50

SECTION 15,18-20RS-2 ENDS AND
OMITTED SECTION 15-21 BEGINS
STATION 340+00

EXISTING 24"X72" R.C. PIPE CULVERT
W/STD. 1976-D24-2 HDWL
& STD. 2247 MEDIAN INLET
RT. STA. 326+50

BITUMINOUS SURFACE REMOVAL, BUTT-JOINT
(FOR BUTT-JOINT DETAILS SEE SHEET 49.)

REVISIONS	
NAME	DATE

ILLINOIS DEPARTMENT OF TRANSPORTATION

SCALE: _____ DATE _____

DRAWN BY _____ CHECKED BY _____