


T12N, R8E, SECTION 29

F.A.I. RTE.	SECTION	COUNTY	TOTAL SHEETS	SHEET NO.
57		**	76	39
STA. 641+00	TO STA. 673+00			
FED. ROAD DIST. NO.	ILLINOIS	FED. AID PROJECT		
CONTRACT NO. 70028				
* (15.18-20) RS-2 (15-22) RS-2				
• COLES & CUMBERLAND				

1"=100'

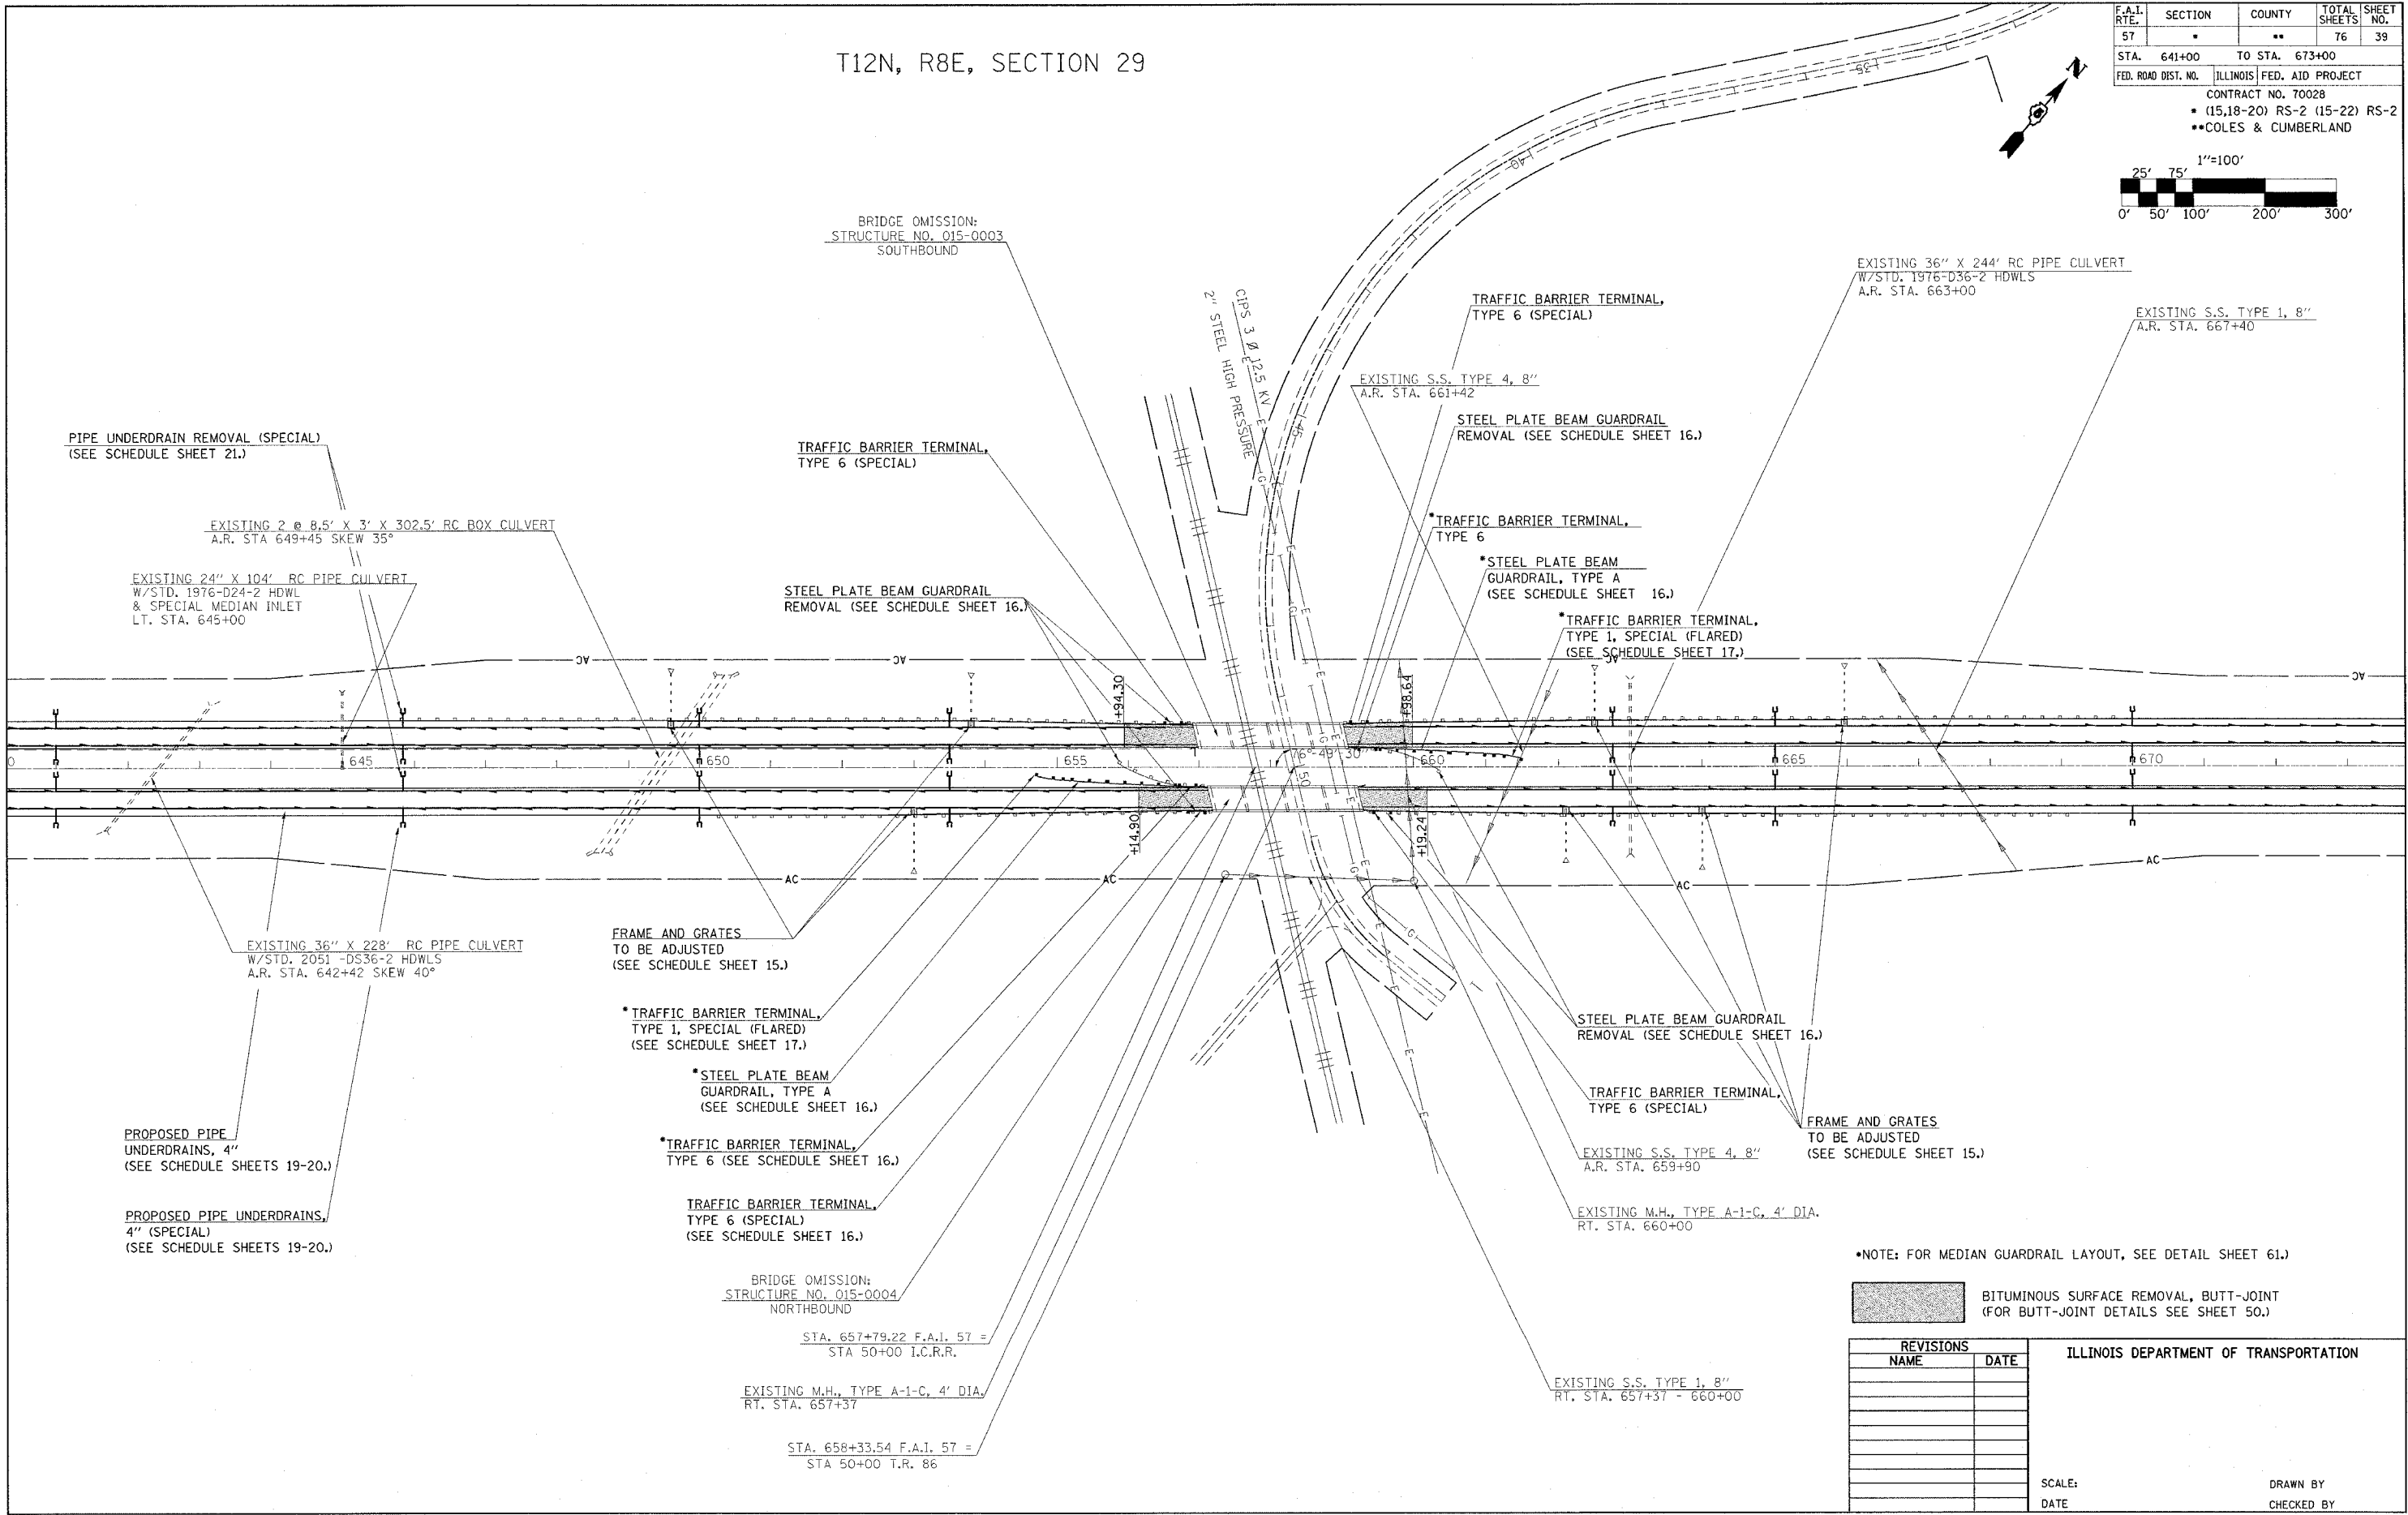

NOTE: FOR MEDIAN GUARDRAIL LAYOUT, SEE DETAIL SHEET 61.)

BITUMINOUS SURFACE REMOVAL, BUTT-JOINT (FOR BUTT-JOINT DETAILS SEE SHEET 50.)

REVISIONS	
NAME	DATE

ILLINOIS DEPARTMENT OF TRANSPORTATION

SCALE: _____ DATE _____

DRAWN BY _____ CHECKED BY _____