
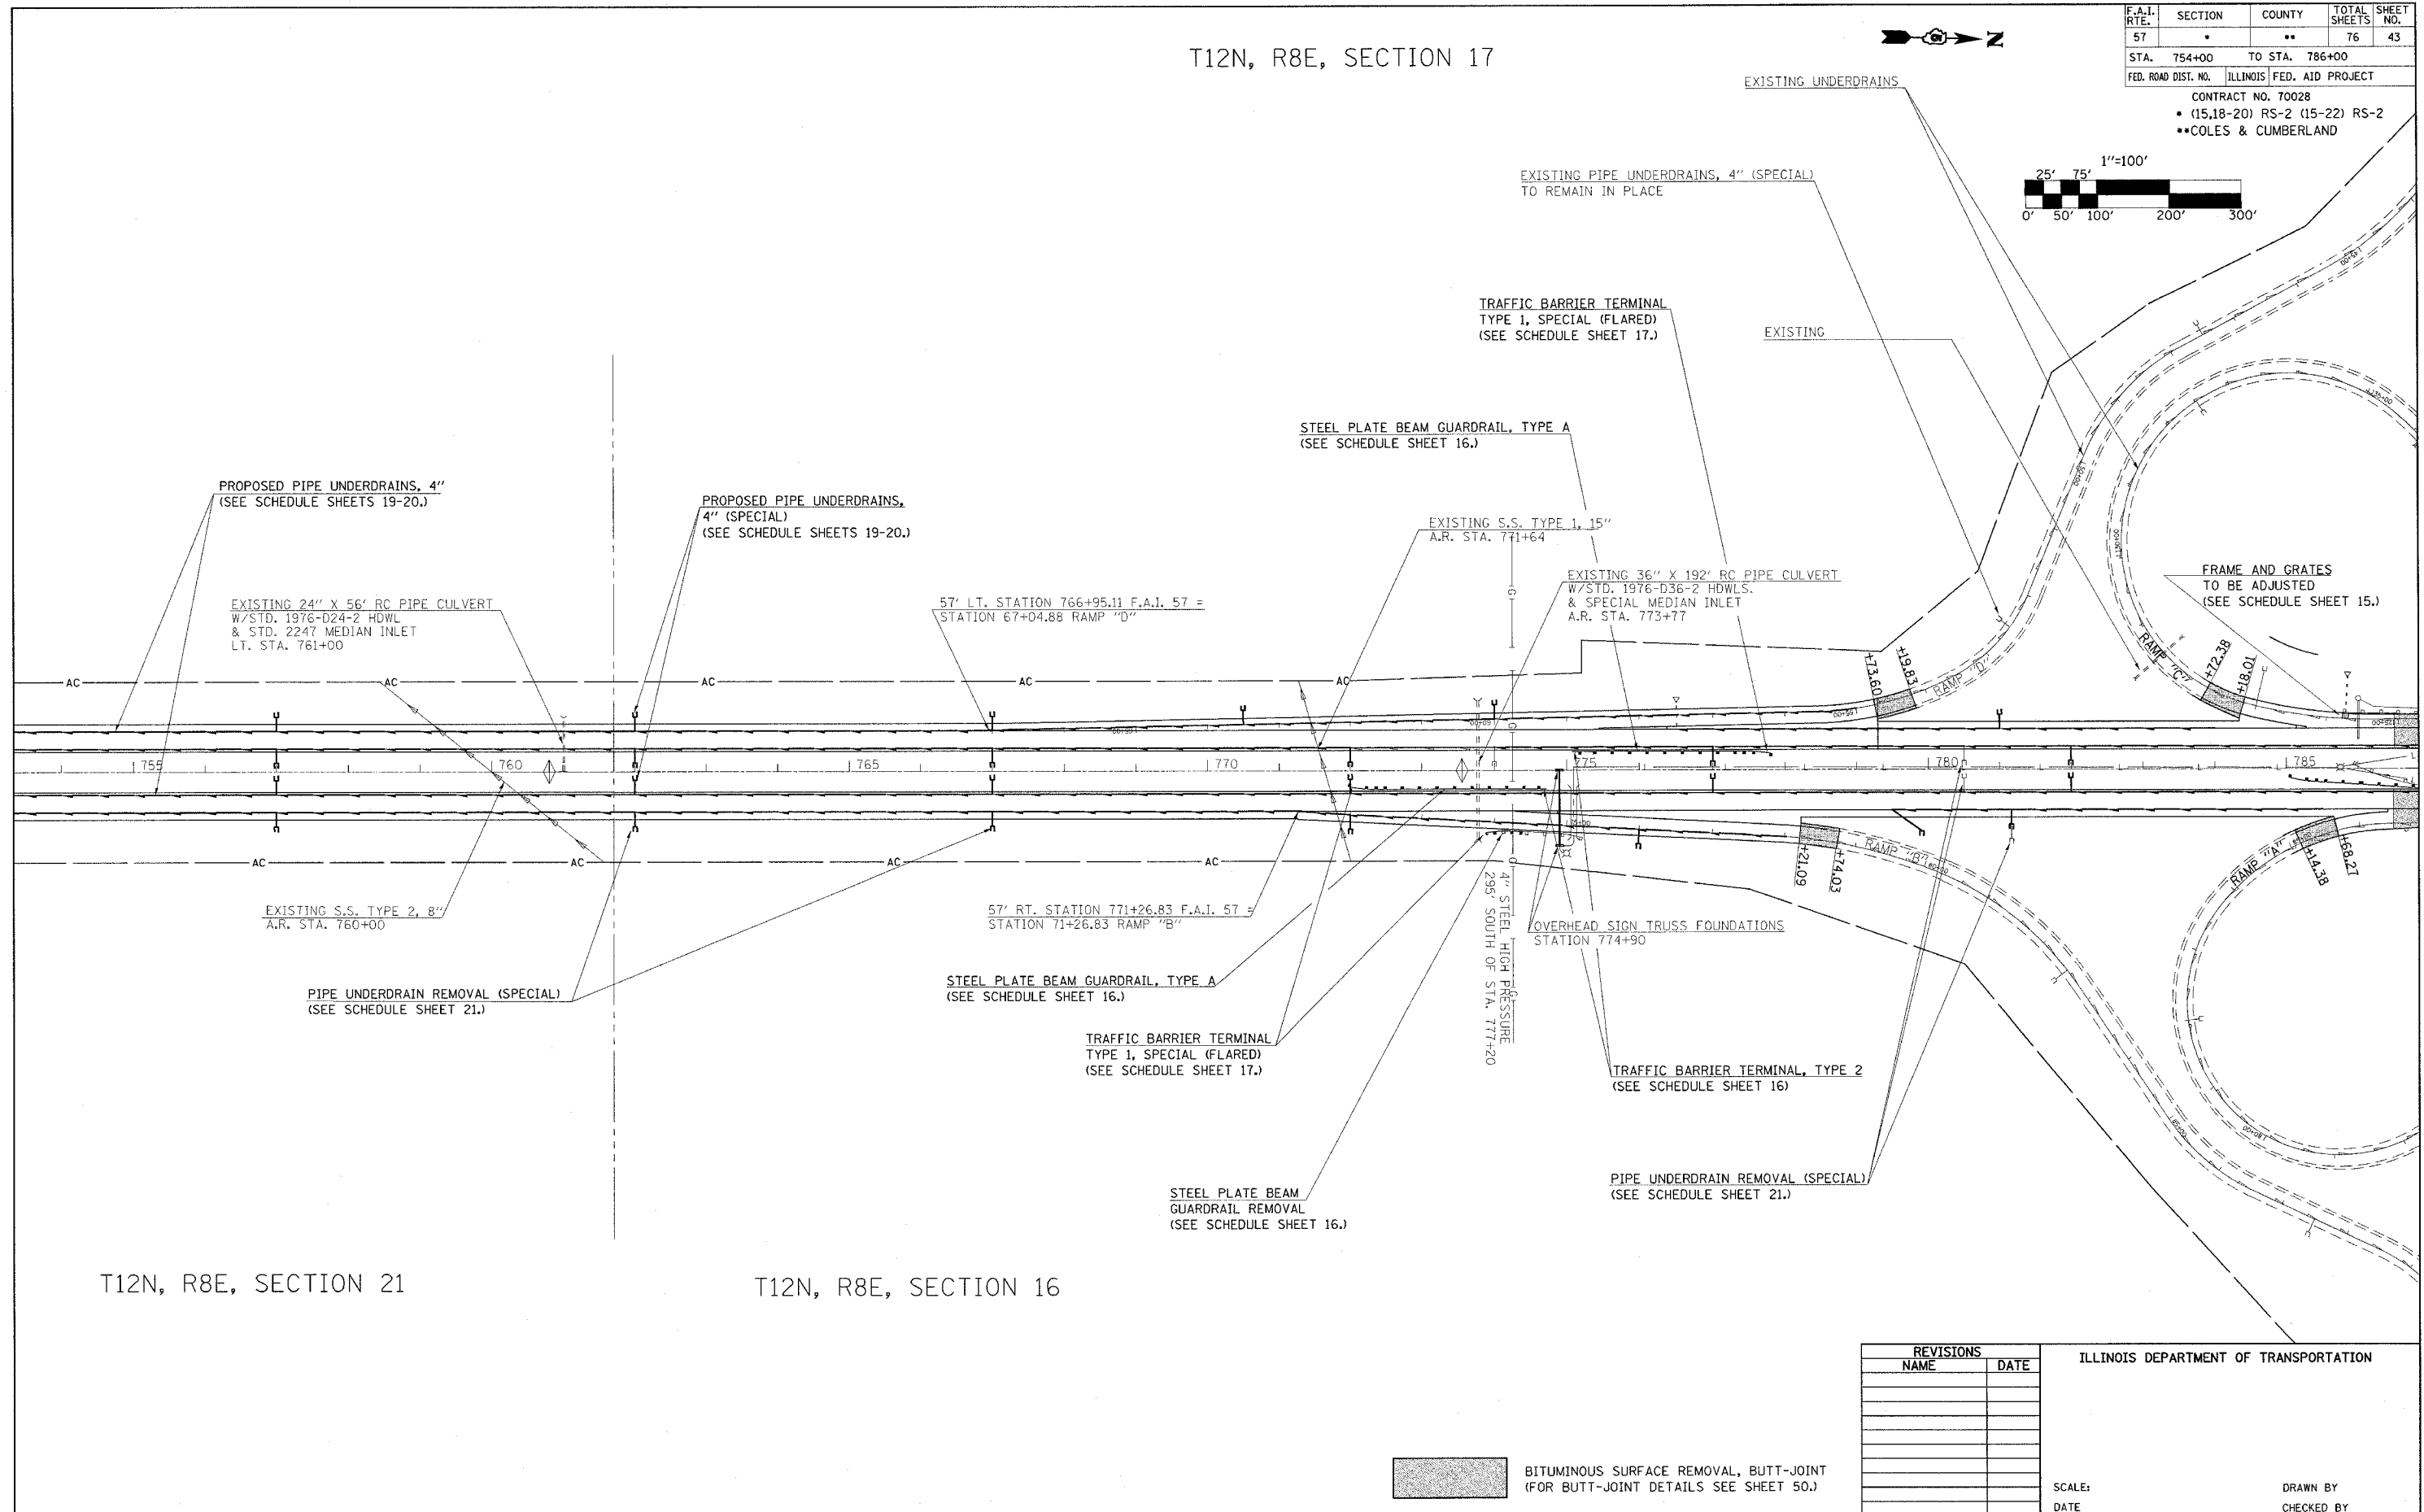


T12N, R8E, SECTION 17

F.A.I. RTE.	SECTION	COUNTY	TOTAL SHEETS	SHEET NO.
57	*	**	76	43
STA. 754+00		TO STA. 786+00		
FED. ROAD DIST. NO. ILLINOIS FED. AID PROJECT				
CONTRACT NO. 70028				
• (15,18-20) RS-2 (15-22) RS-2				
••COLES & CUMBERLAND				

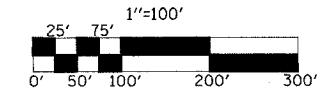

T12N, R8E, SECTION 21

T12N, R8E, SECTION 16

REVISIONS		ILLINOIS DEPARTMENT OF TRANSPORTATION
NAME	DATE	
		SCALE: DATE DRAWN BY CHECKED BY

BITUMINOUS SURFACE REMOVAL, BUTT-JOINT (FOR BUTT-JOINT DETAILS SEE SHEET 50.)