
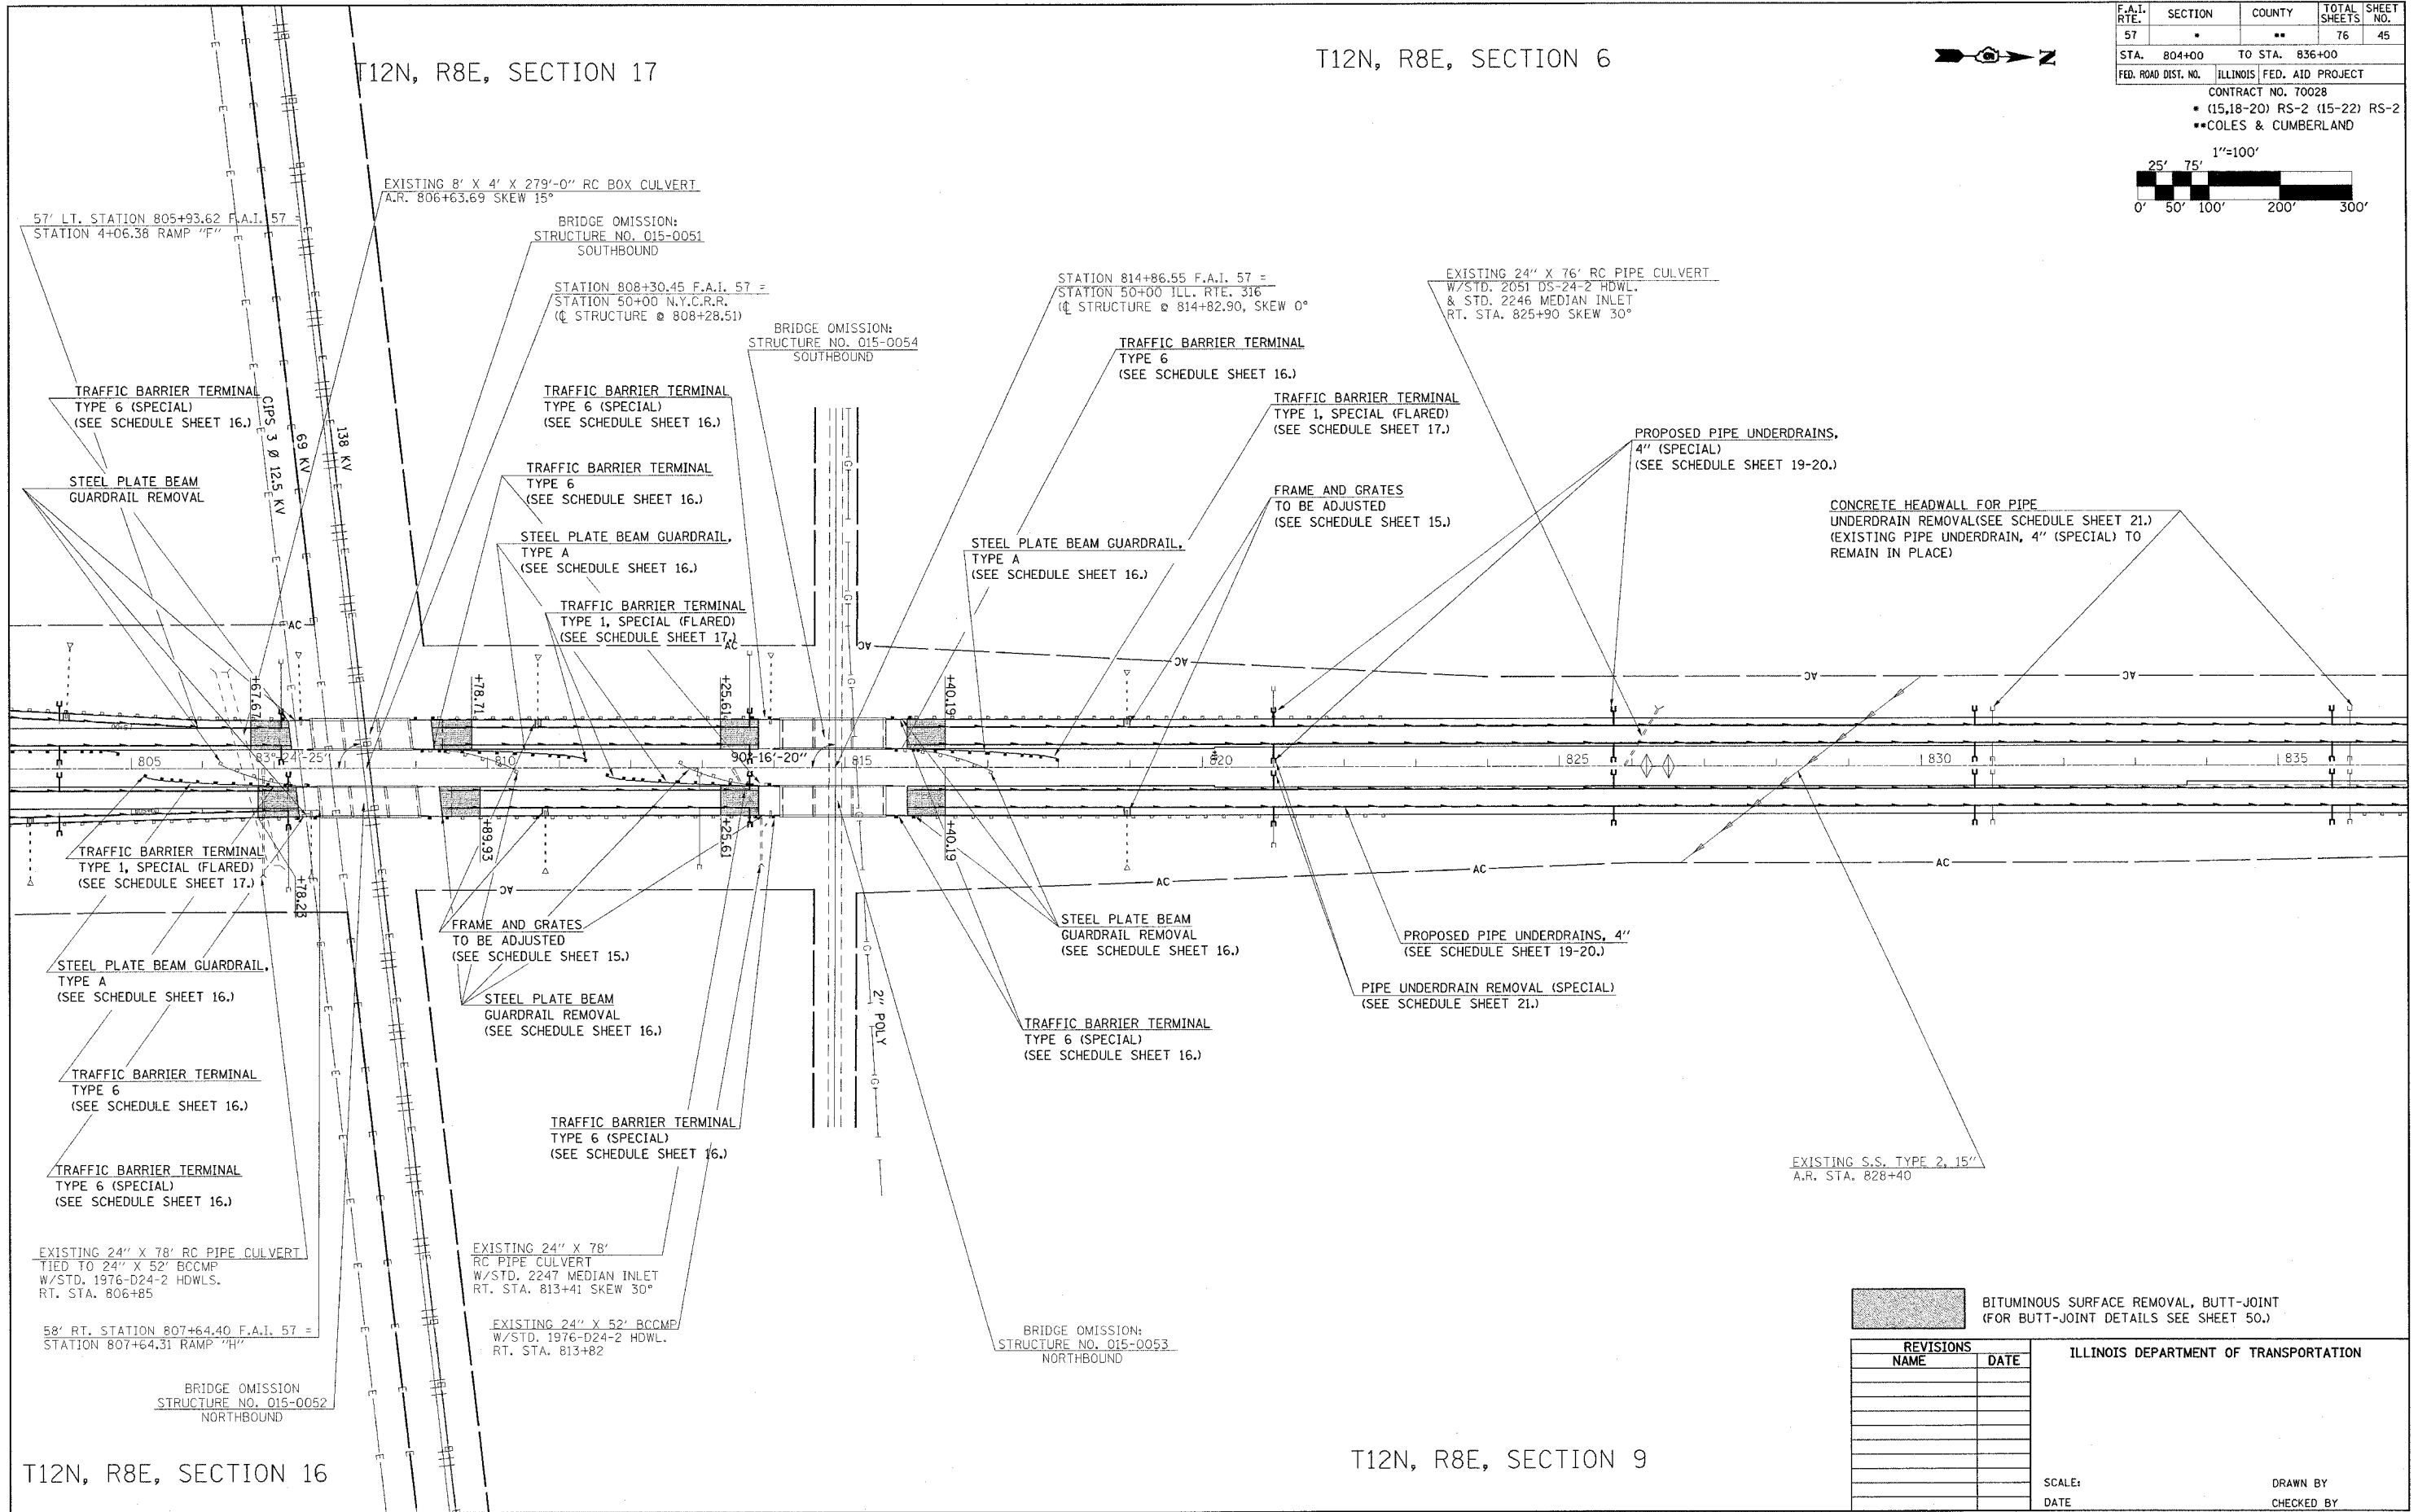


T12N, R8E, SECTION 17

T12N, R8E, SECTION 6

F.A.I. RTE.	SECTION	COUNTY	TOTAL SHEETS	SHEET NO.
57	*	**	76	45
STA. 804+00	TO STA. 836+00			
FED. ROAD DIST. NO. ILLINOIS FED. AID PROJECT				
CONTRACT NO. 70028				
* (15,18-20) RS-2 (15-22) RS-2				
** COLES & CUMBERLAND				

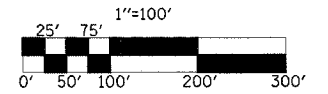

T12N, R8E, SECTION 16

T12N, R8E, SECTION 9

BITUMINOUS SURFACE REMOVAL, BUTT-JOINT (FOR BUTT-JOINT DETAILS SEE SHEET 50.)		ILLINOIS DEPARTMENT OF TRANSPORTATION																									
<table border="1"> <thead> <tr> <th colspan="2">REVISIONS</th> </tr> <tr> <th>NAME</th> <th>DATE</th> </tr> </thead> <tbody> <tr><td> </td><td> </td></tr> <tr><td> </td><td> </td></tr> <tr><td> </td><td> </td></tr> <tr><td> </td><td> </td></tr> <tr><td> </td><td> </td></tr> <tr><td> </td><td> </td></tr> <tr><td> </td><td> </td></tr> <tr><td> </td><td> </td></tr> <tr><td> </td><td> </td></tr> <tr><td> </td><td> </td></tr> <tr><td> </td><td> </td></tr> </tbody> </table>			REVISIONS		NAME	DATE																					
REVISIONS																											
NAME	DATE																										
SCALE:	DATE:	DRAWN BY:																									
		CHECKED BY:																									