
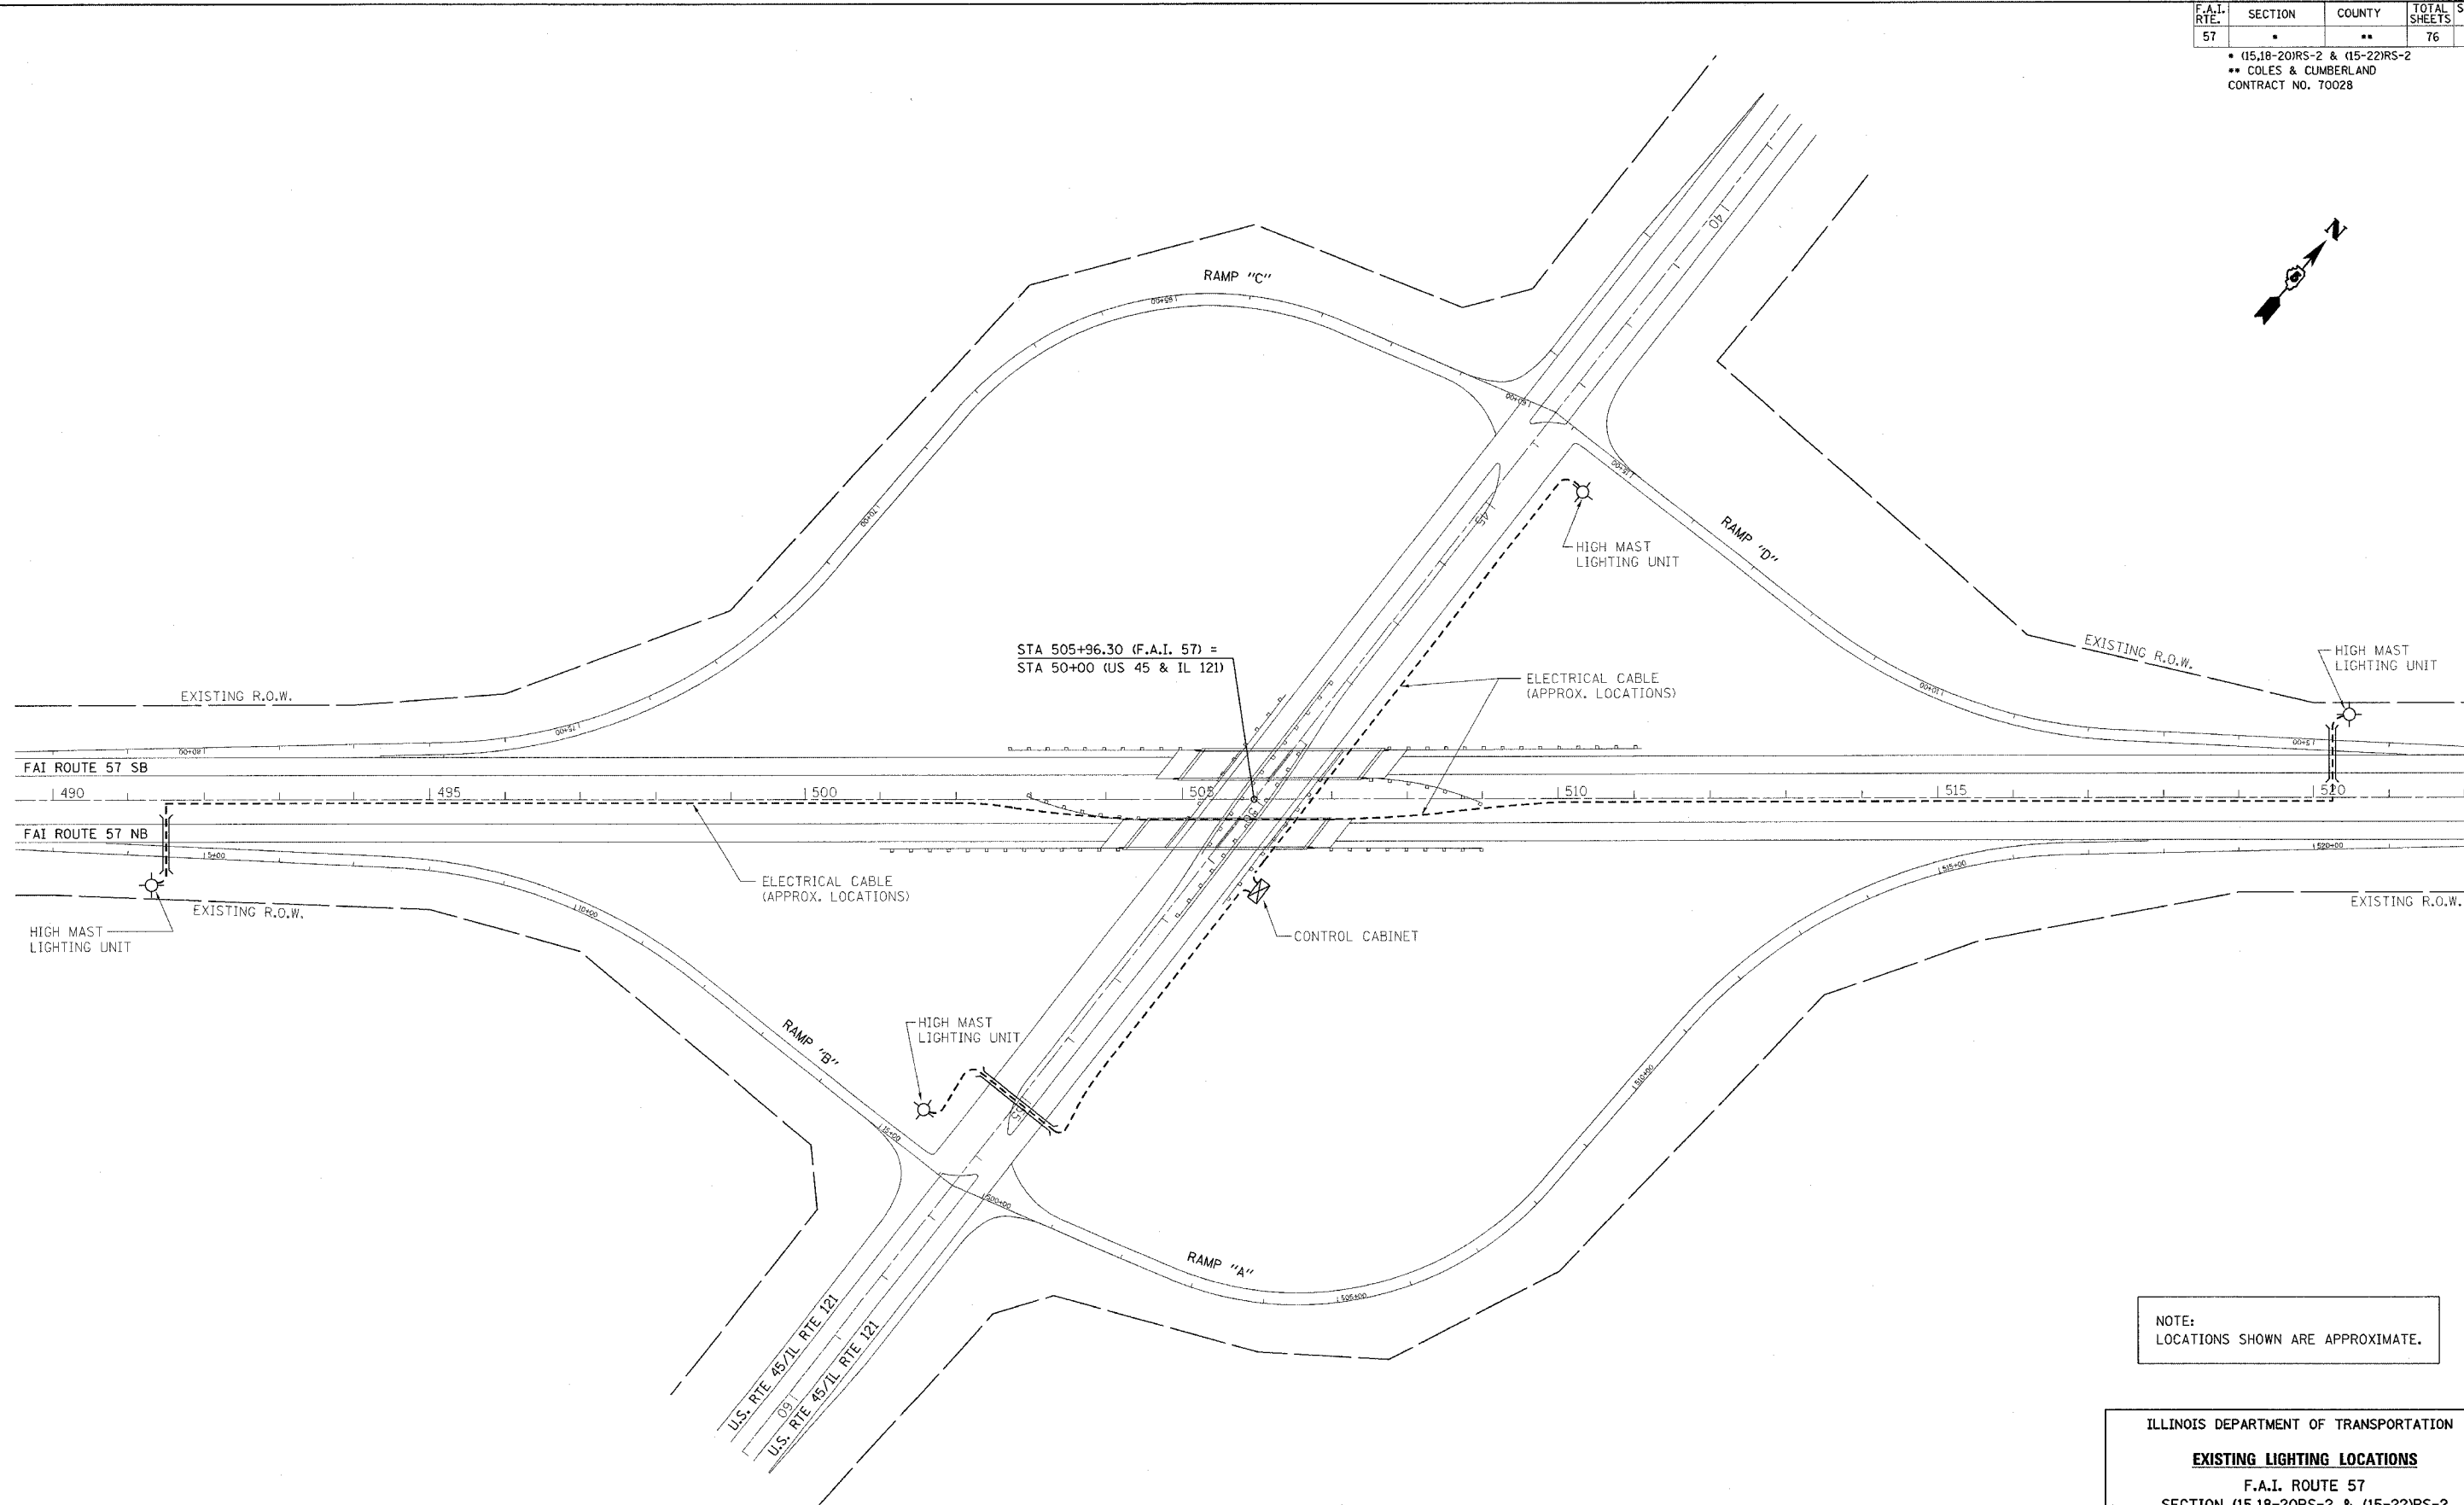


F.A.I. RTE.	SECTION	COUNTY	TOTAL SHEETS	SHEET NO.
57	*	**	76	64

\* (15,18-20)RS-2 & (15-22)RS-2  
 \*\* COLES & CUMBERLAND  
 CONTRACT NO. 70028

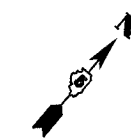

NOTE:  
LOCATIONS SHOWN ARE APPROXIMATE.

ILLINOIS DEPARTMENT OF TRANSPORTATION  
**EXISTING LIGHTING LOCATIONS**  
 F.A.I. ROUTE 57  
 SECTION (15,18-20)RS-2 & (15-22)RS-2  
 COLES & CUMBERLAND COUNTY  
 SCALE: DO NOT SCALE  
 DATE: 10/13/04  
 DRAWN BY: CADD  
 CHECKED BY: