

70 60 50 40 30 20 10 0 10 20 30 40 50 60 70

F.A.I. RTE.	SECTION	COUNTY	TOTAL SHEETS	SHEET NO.
57			76	71
STA. 560+78		TO STA. 561+28		
FED. ROAD DIST. NO.		ILLINOIS FED. AID PROJECT		
		CONTRACT NO. 7002B		
		• (15.18-201RS-2&(15-201RS-2		
		•• COLES & CUMBERLAND		

FINAL SURVEY NO. _____

DATE _____

BY _____

APPROVED _____

DATE _____

BY _____

APPROVED _____

DATE _____

ORIGINAL SURVEY NO. _____

DATE _____

BY _____


APPROVED _____

DATE _____

BY _____

APPROVED _____

DATE _____

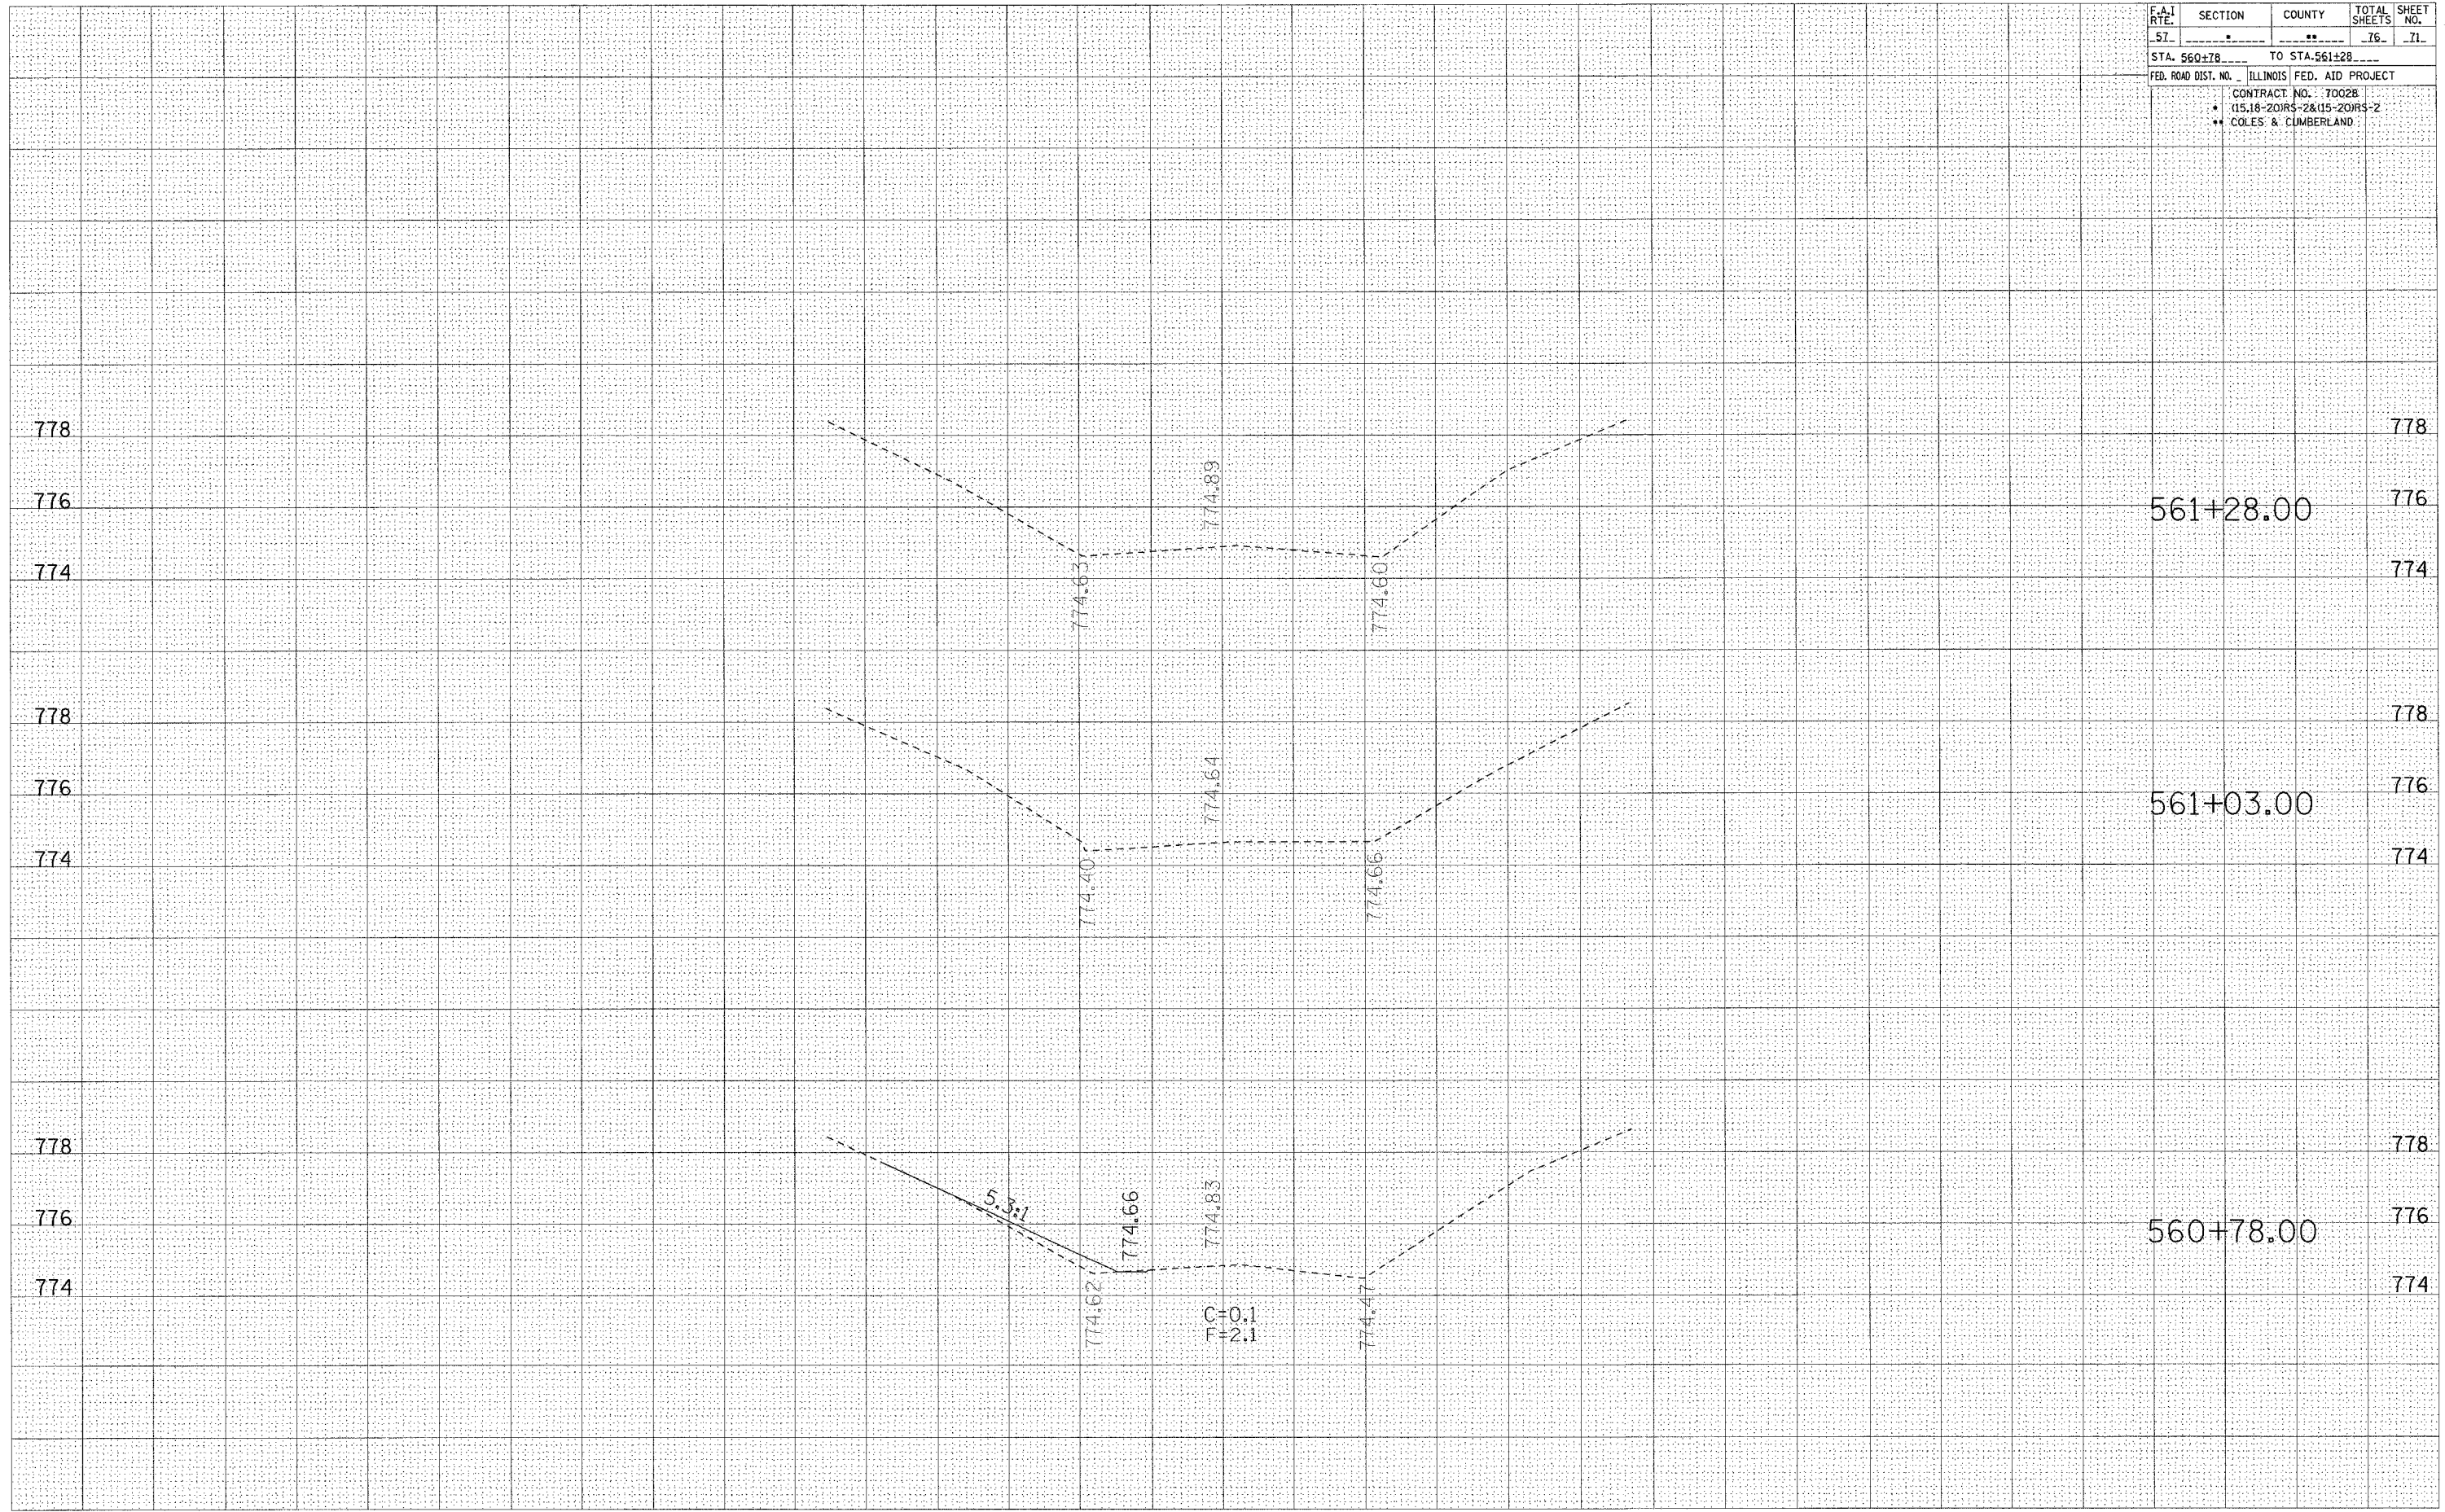

70 60 50 40 30 20 10 0 10 20 30 40 50 60 70