



F.A.I. RTE.	SECTION	COUNTY	TOTAL SHEETS	SHEET NO.
57		CHAMPAIGN	10	4
STA.		TO STA.		
FED. ROAD DIST. NO.		ILLINOIS FED. AID PROJECT		
		CONTRACT NO. 70441		
		D-5 CONTRACT MAINT 2005-1		

NOTE:

1. THE FINAL LOCATION OF ALL LIGHTING FOUNDATIONS WILL BE DETERMINED BY THE ENGINEER IN THE FIELD.
2. THE EXISTING LIGHTING SYSTEM SHALL REMAIN OPERATIONAL UNTIL THE PROPOSED SYSTEM IS PLACED IN OPERATION.

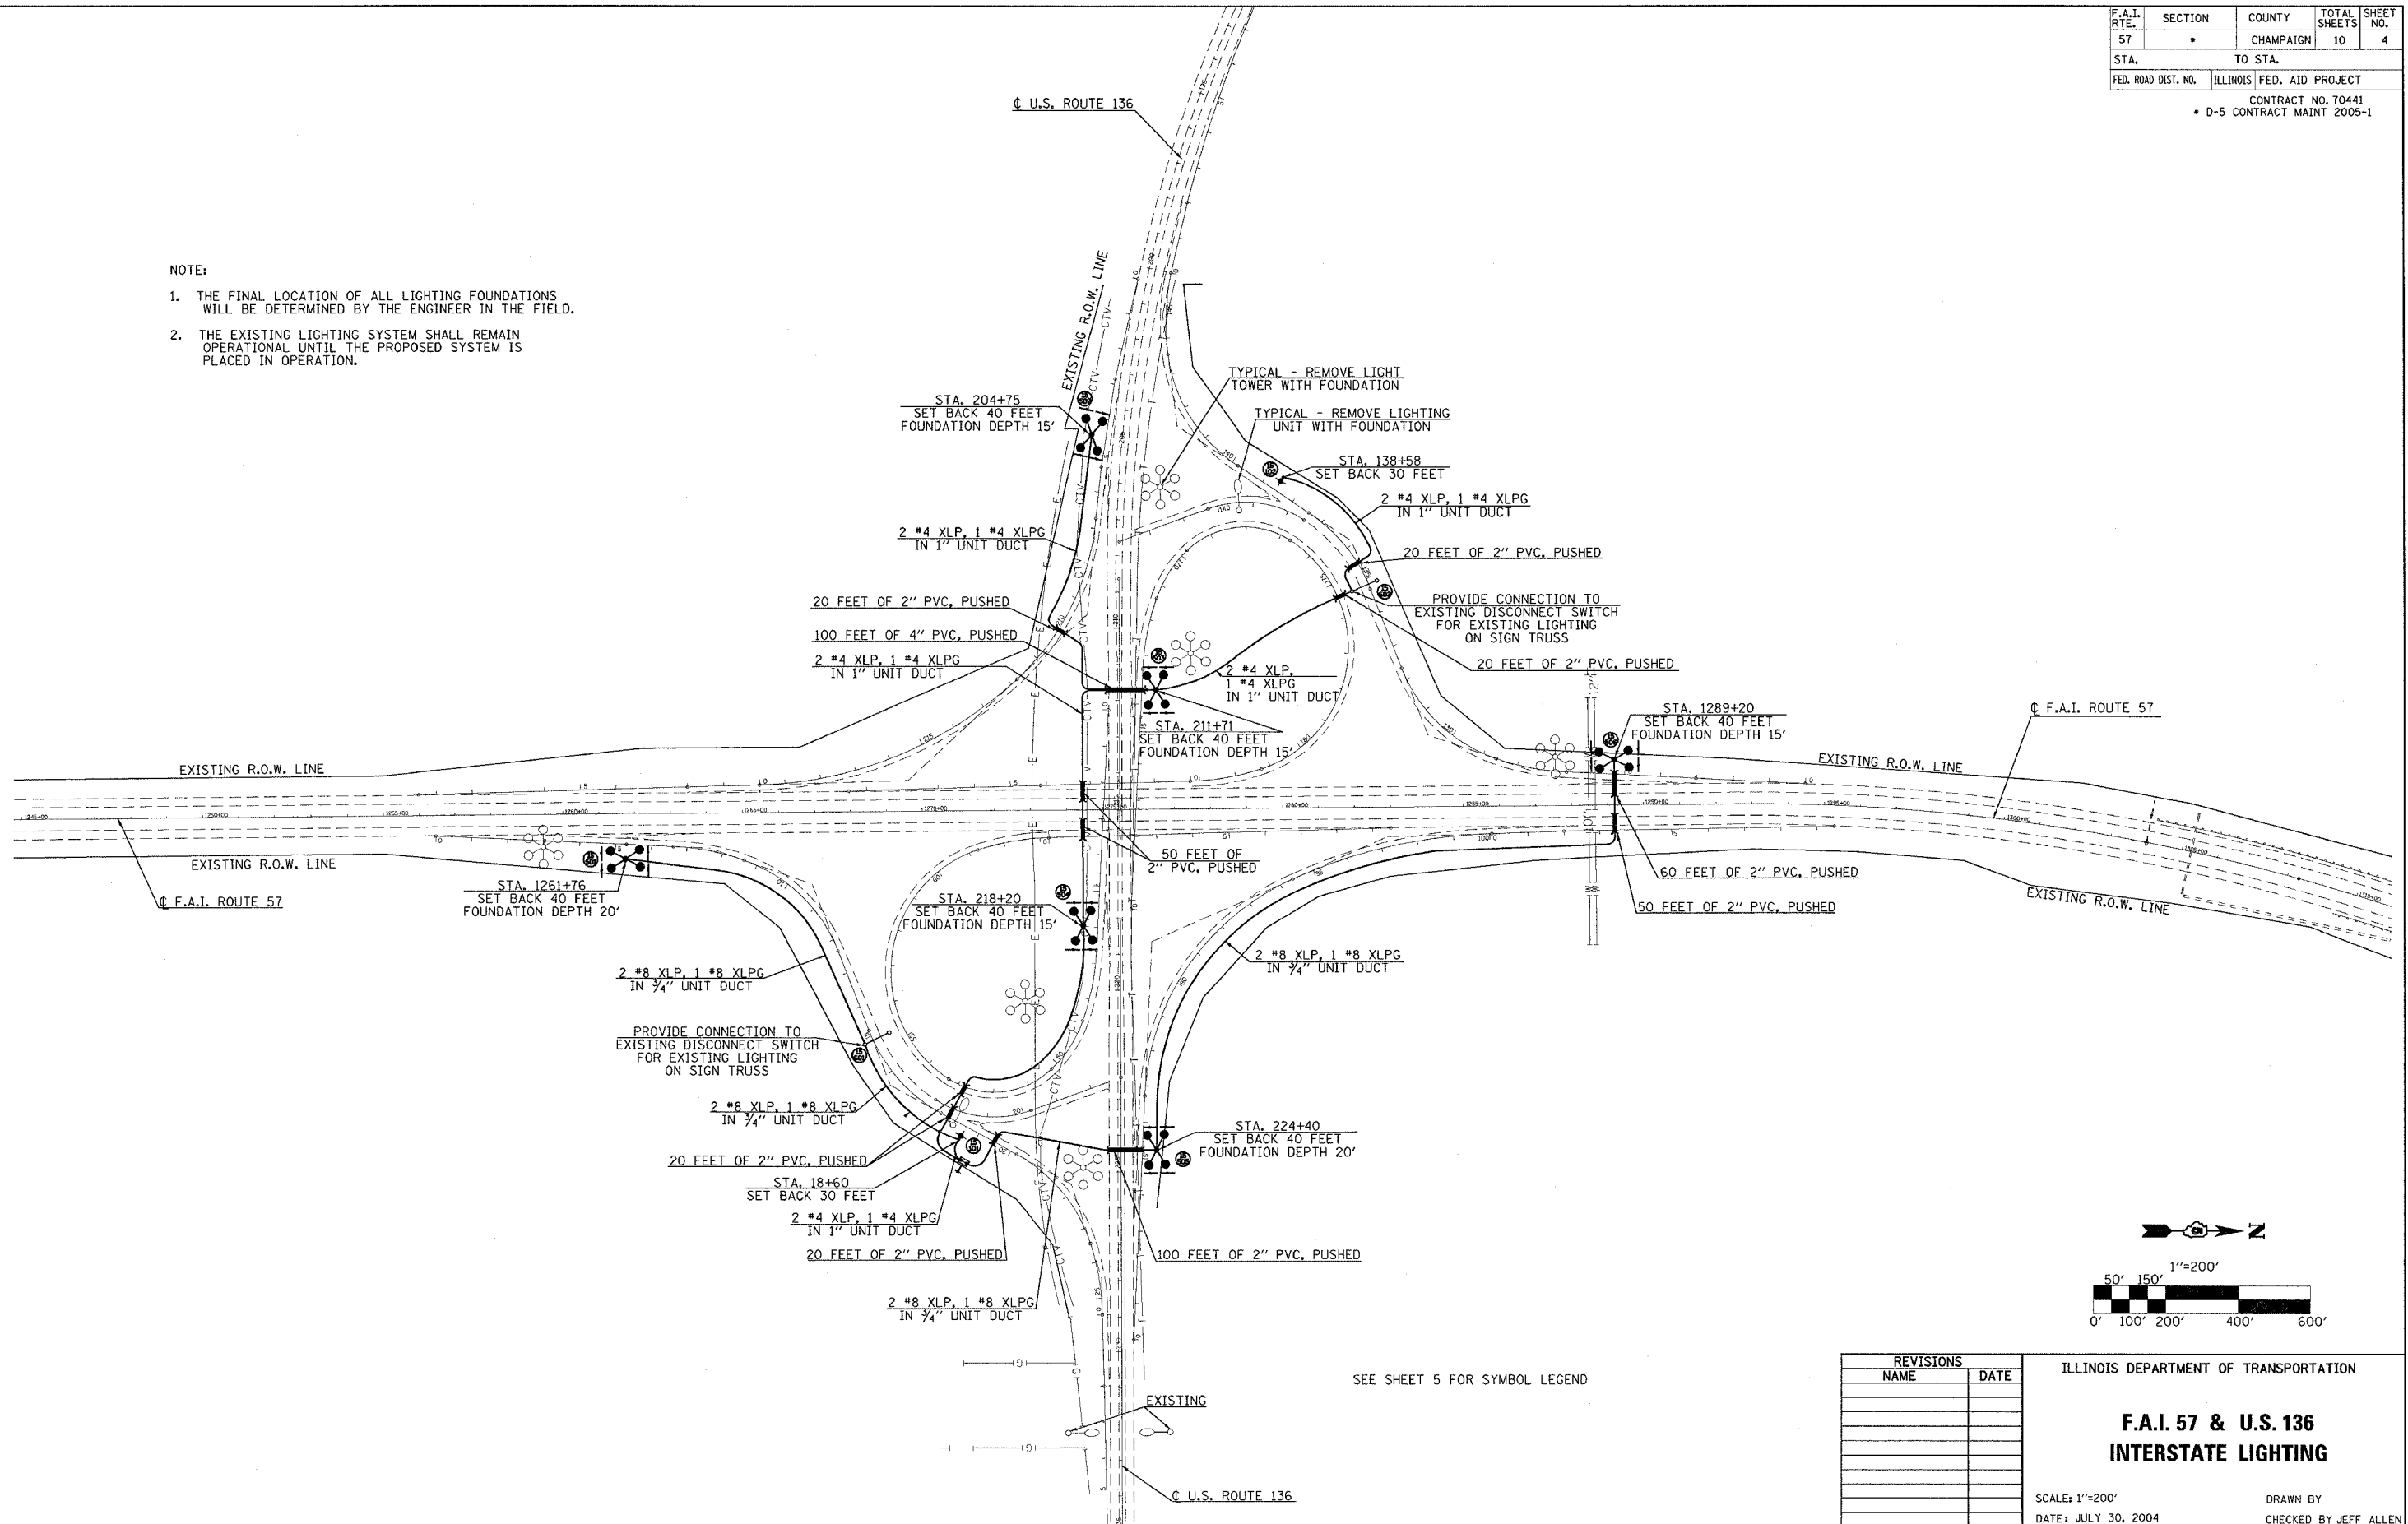

SEE SHEET 5 FOR SYMBOL LEGEND

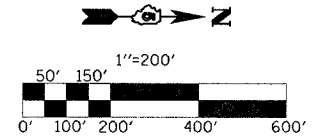

REVISIONS	
NAME	DATE

ILLINOIS DEPARTMENT OF TRANSPORTATION

**F.A.I. 57 & U.S. 136**

**INTERSTATE LIGHTING**

SCALE: 1"=200'

DATE: JULY 30, 2004

DRAWN BY

CHECKED BY JEFF ALLEN