
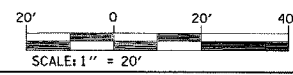


FAP ROUTE	SECTION	COUNTY	TOTAL SHEETS	SHEET NO.
586	60R-2, 37R-1	MADISON	502	146
STA. 609+25 TO STA. 615+00				
CONTRACT NO. 76301				

PLAN	NO.	CHECKED BY	DATE	
				DATE
				BY

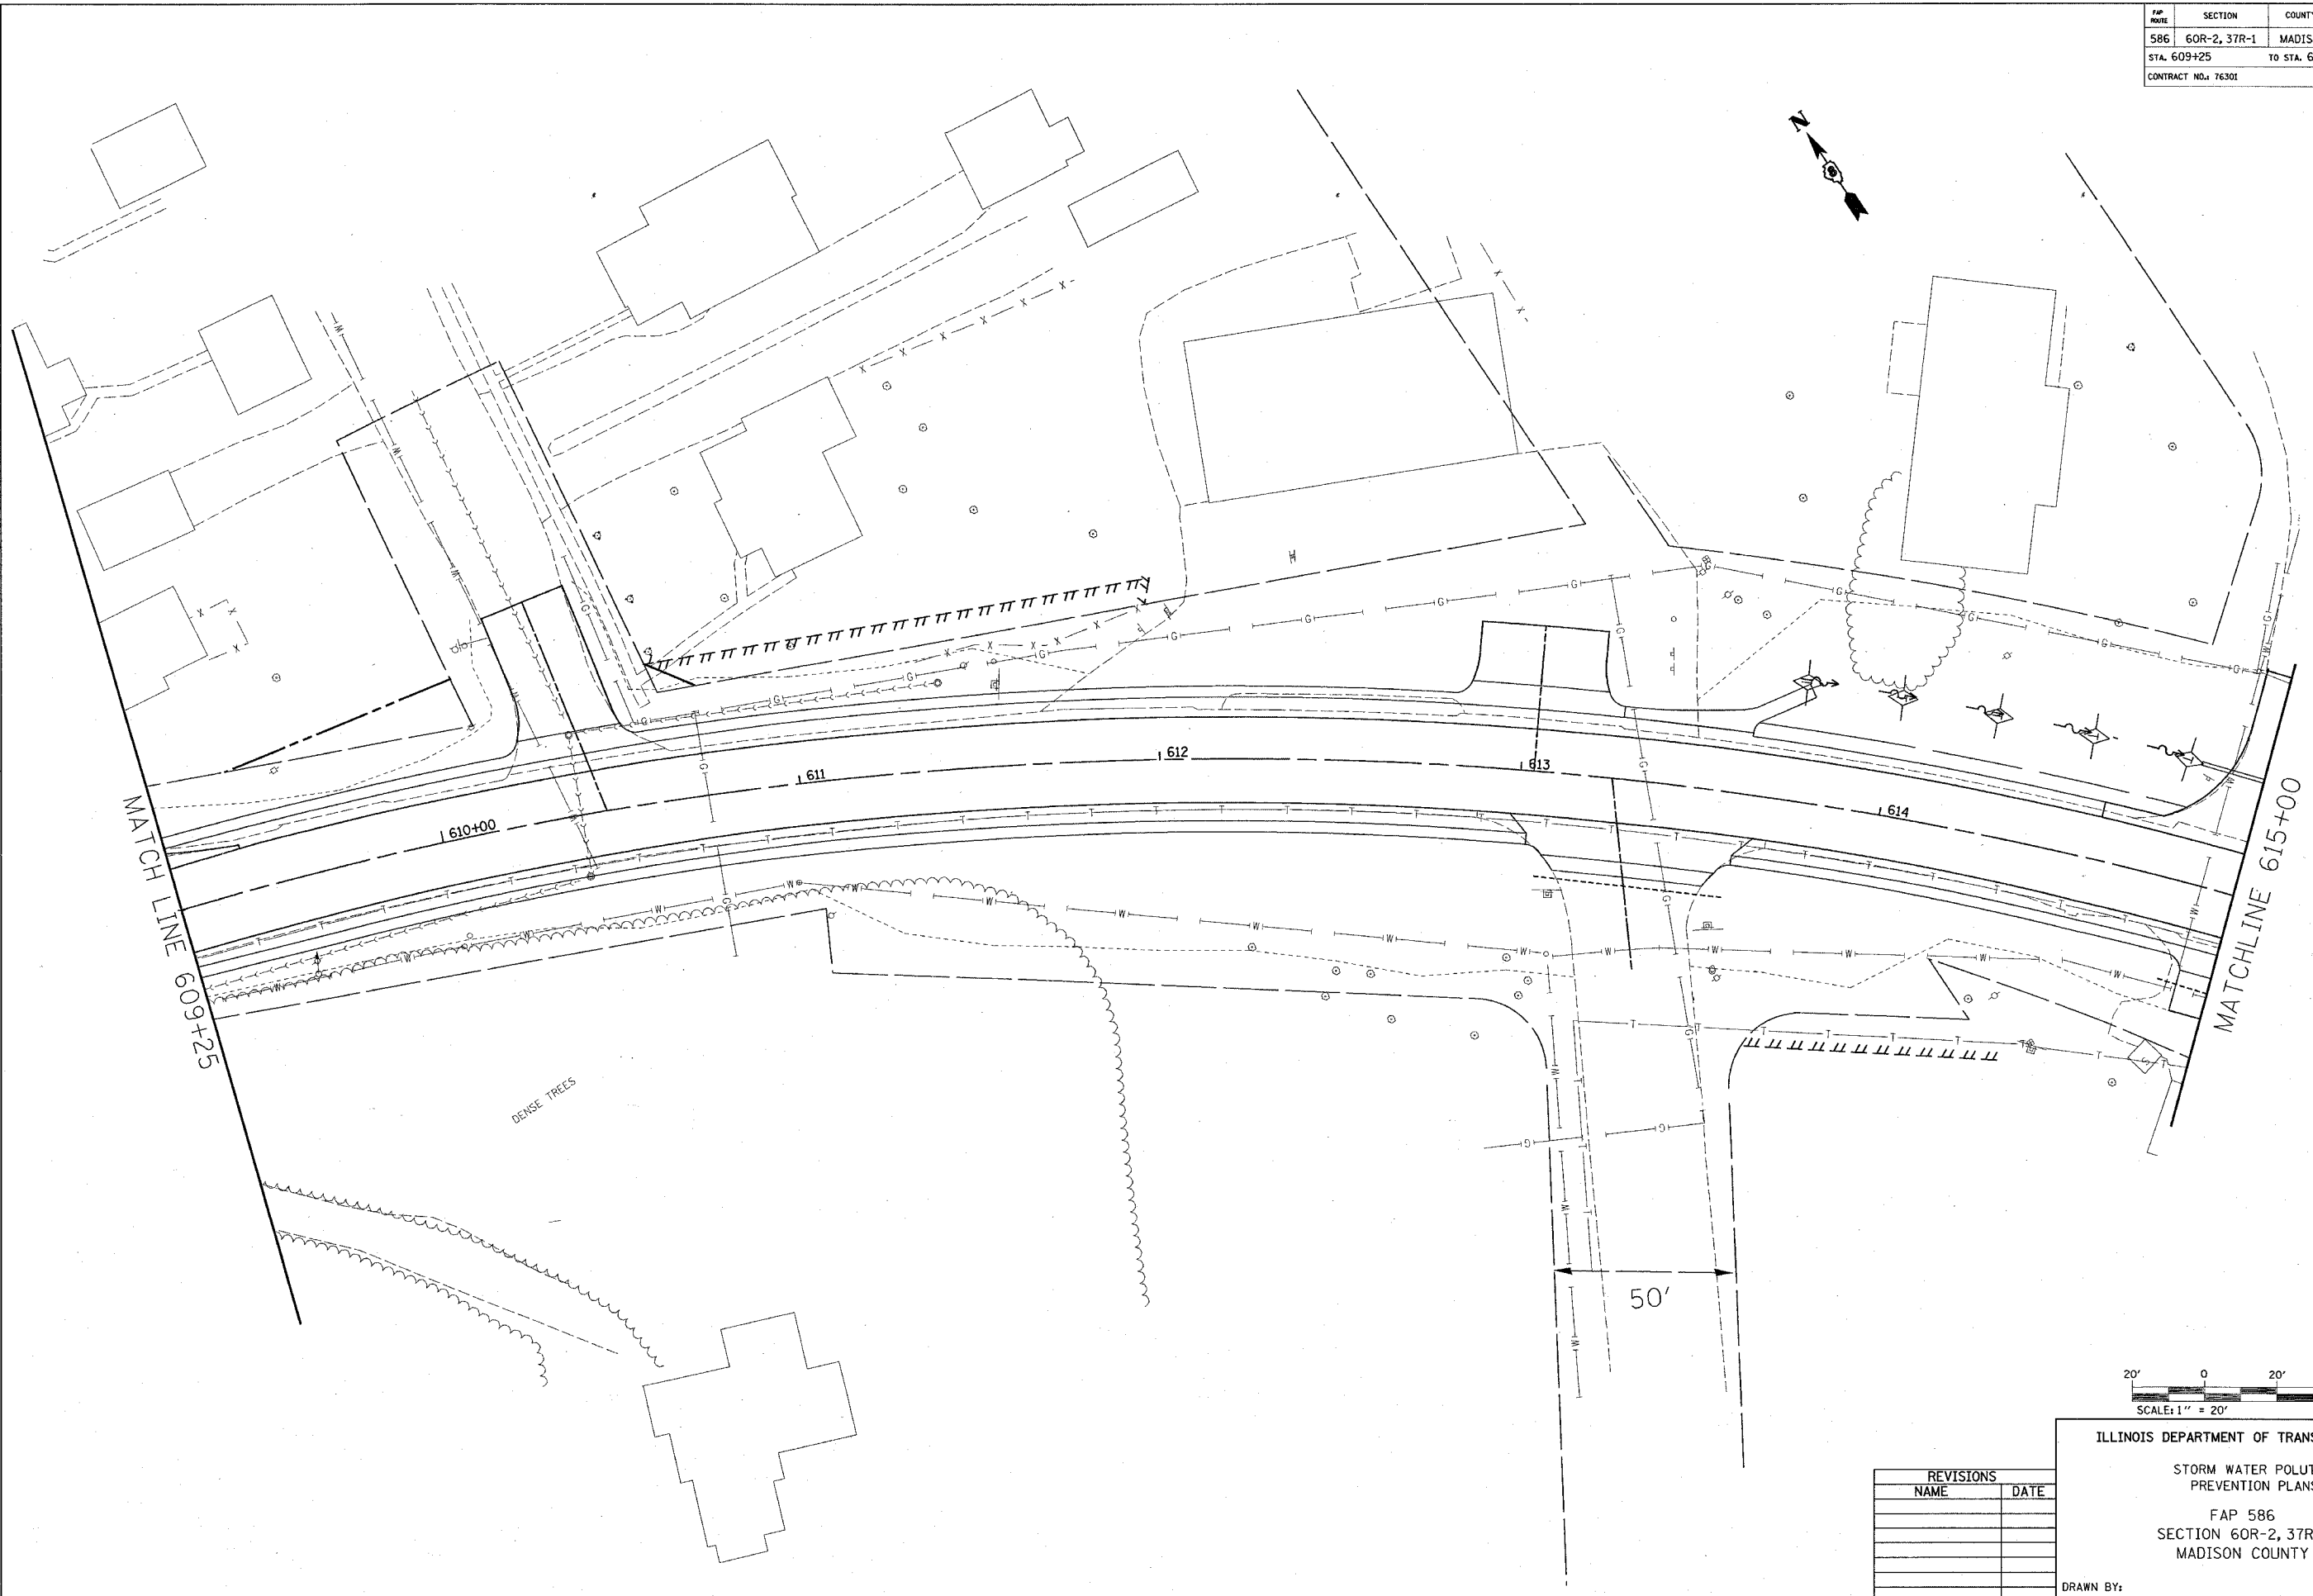

REVISIONS	
NAME	DATE

ILLINOIS DEPARTMENT OF TRANSPORTATION
 STORM WATER POLLUTION PREVENTION PLANS
 FAP 586
 SECTION 60R-2, 37R-1
 MADISON COUNTY

DRAWN BY:
 PLOT DATE: Thursday July 01, 2004 @ 2:36:23 PM

7/1/2004 2:36:23 PM
 Thursday, July 01, 2004 @ 2:36:23 PM
 c:\projects\586\plan\hmg\hmg.dgn L:\j\63
 c:\projects\586\plan\hmg\hmg.dgn L:\j\63
