


FAP NO.	SECTION	COUNTY	TOTAL SHEETS	SHEET NO.
586	60R-2, 37R-1	MADISON	502	147
STA. 615+00		TO STA. 621+00		
CONTRACT NO.: 76301				

PLAN NO.	DATE	BY

REVISIONS CHECKED
ALIGNMENT FILE NAMED
NO. CAD FILE NAME

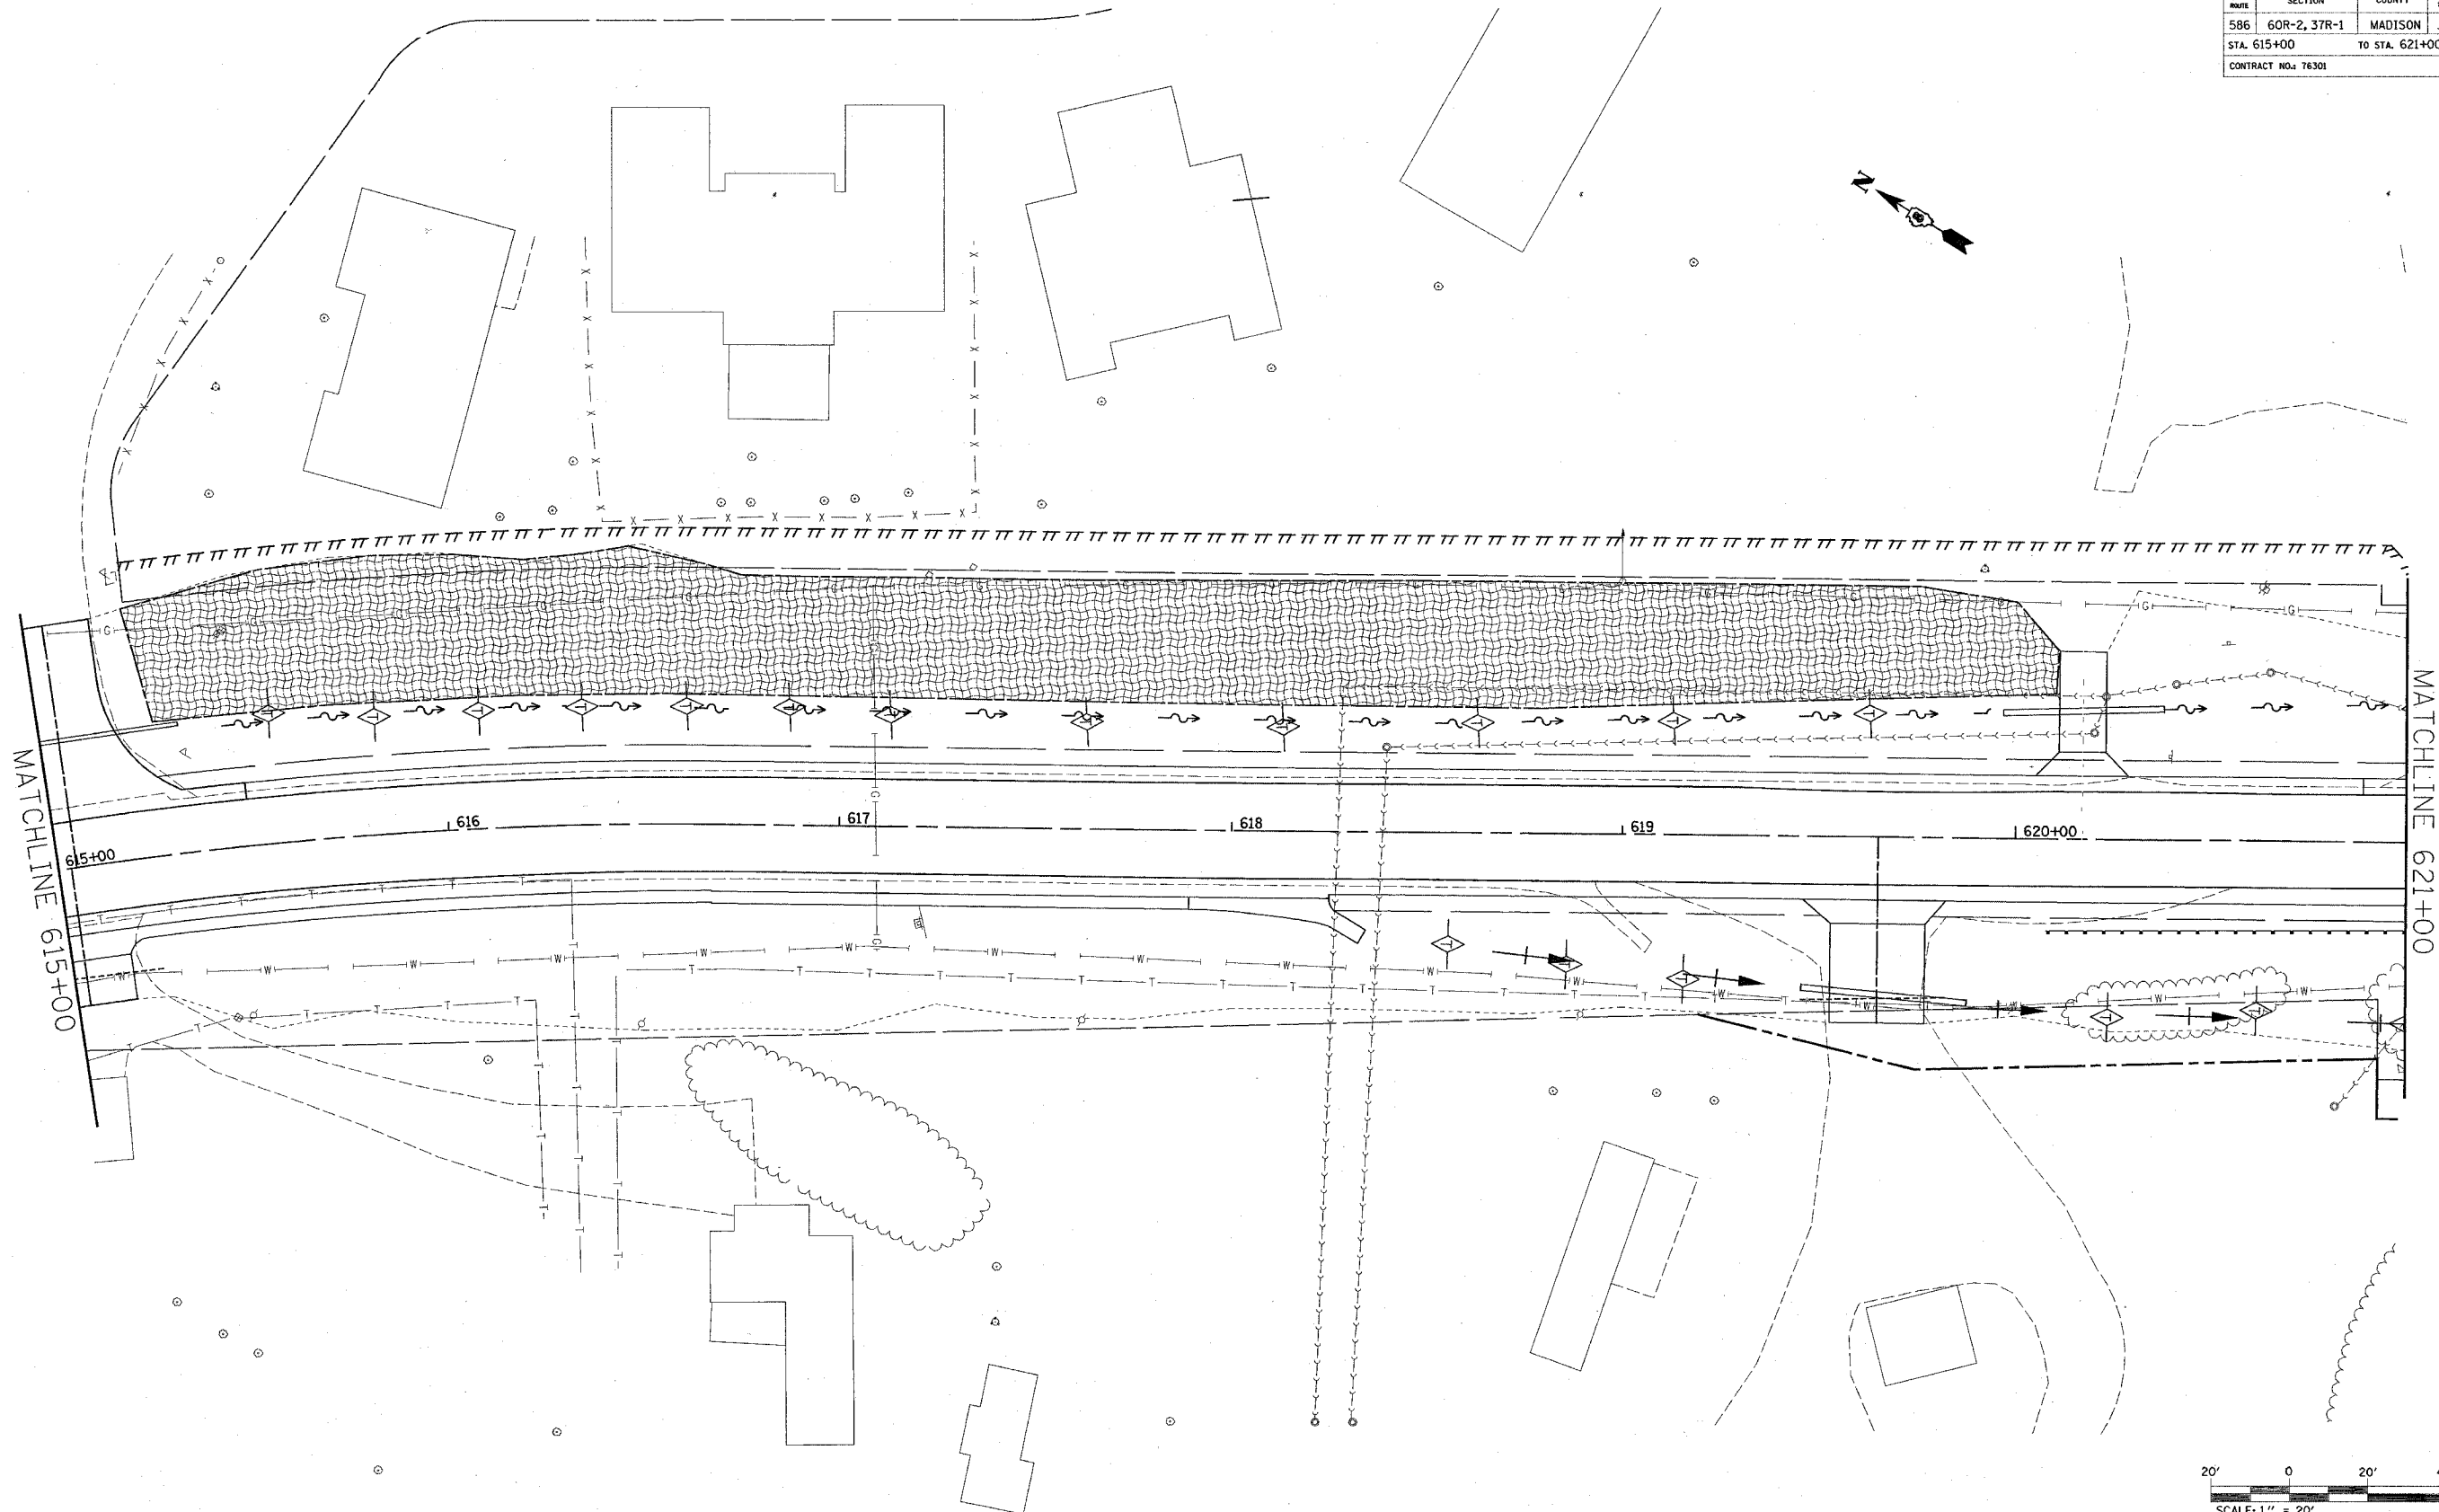

ILLINOIS DEPARTMENT OF TRANSPORTATION
 STORM WATER POLLUTION PREVENTION PLANS
 FAP 586
 SECTION 60R-2, 37R-1
 MADISON COUNTY

REVISIONS	
NAME	DATE

DRAWN BY:

PLOT DATE: Thursday July 01, 2004 @ 2:36:22 PM

7/1/2004
 Thursday, July 01, 2004 @ 2:36:22 PM
 C:\projects\60R-2, 37R-1\51721_227-2937-48,44,46-48,50-53,57-59
 C:\projects\60R-2, 37R-1\51721_227-2937-48,44,46-48,50-53,57-59
 C:\projects\60R-2, 37R-1\51721_227-2937-48,44,46-48,50-53,57-59
 C:\projects\60R-2, 37R-1\51721_227-2937-48,44,46-48,50-53,57-59