


ACTUAL SURVEY	DATE
FLIPPED	BY
TEMPLATE	
NOTE BOOK	
AREAS CHECKED	
NO.	

FINAL SURVEY	DATE
FLIPPED	BY
TEMPLATE	
NOTE BOOK	
AREAS CHECKED	
NO.	

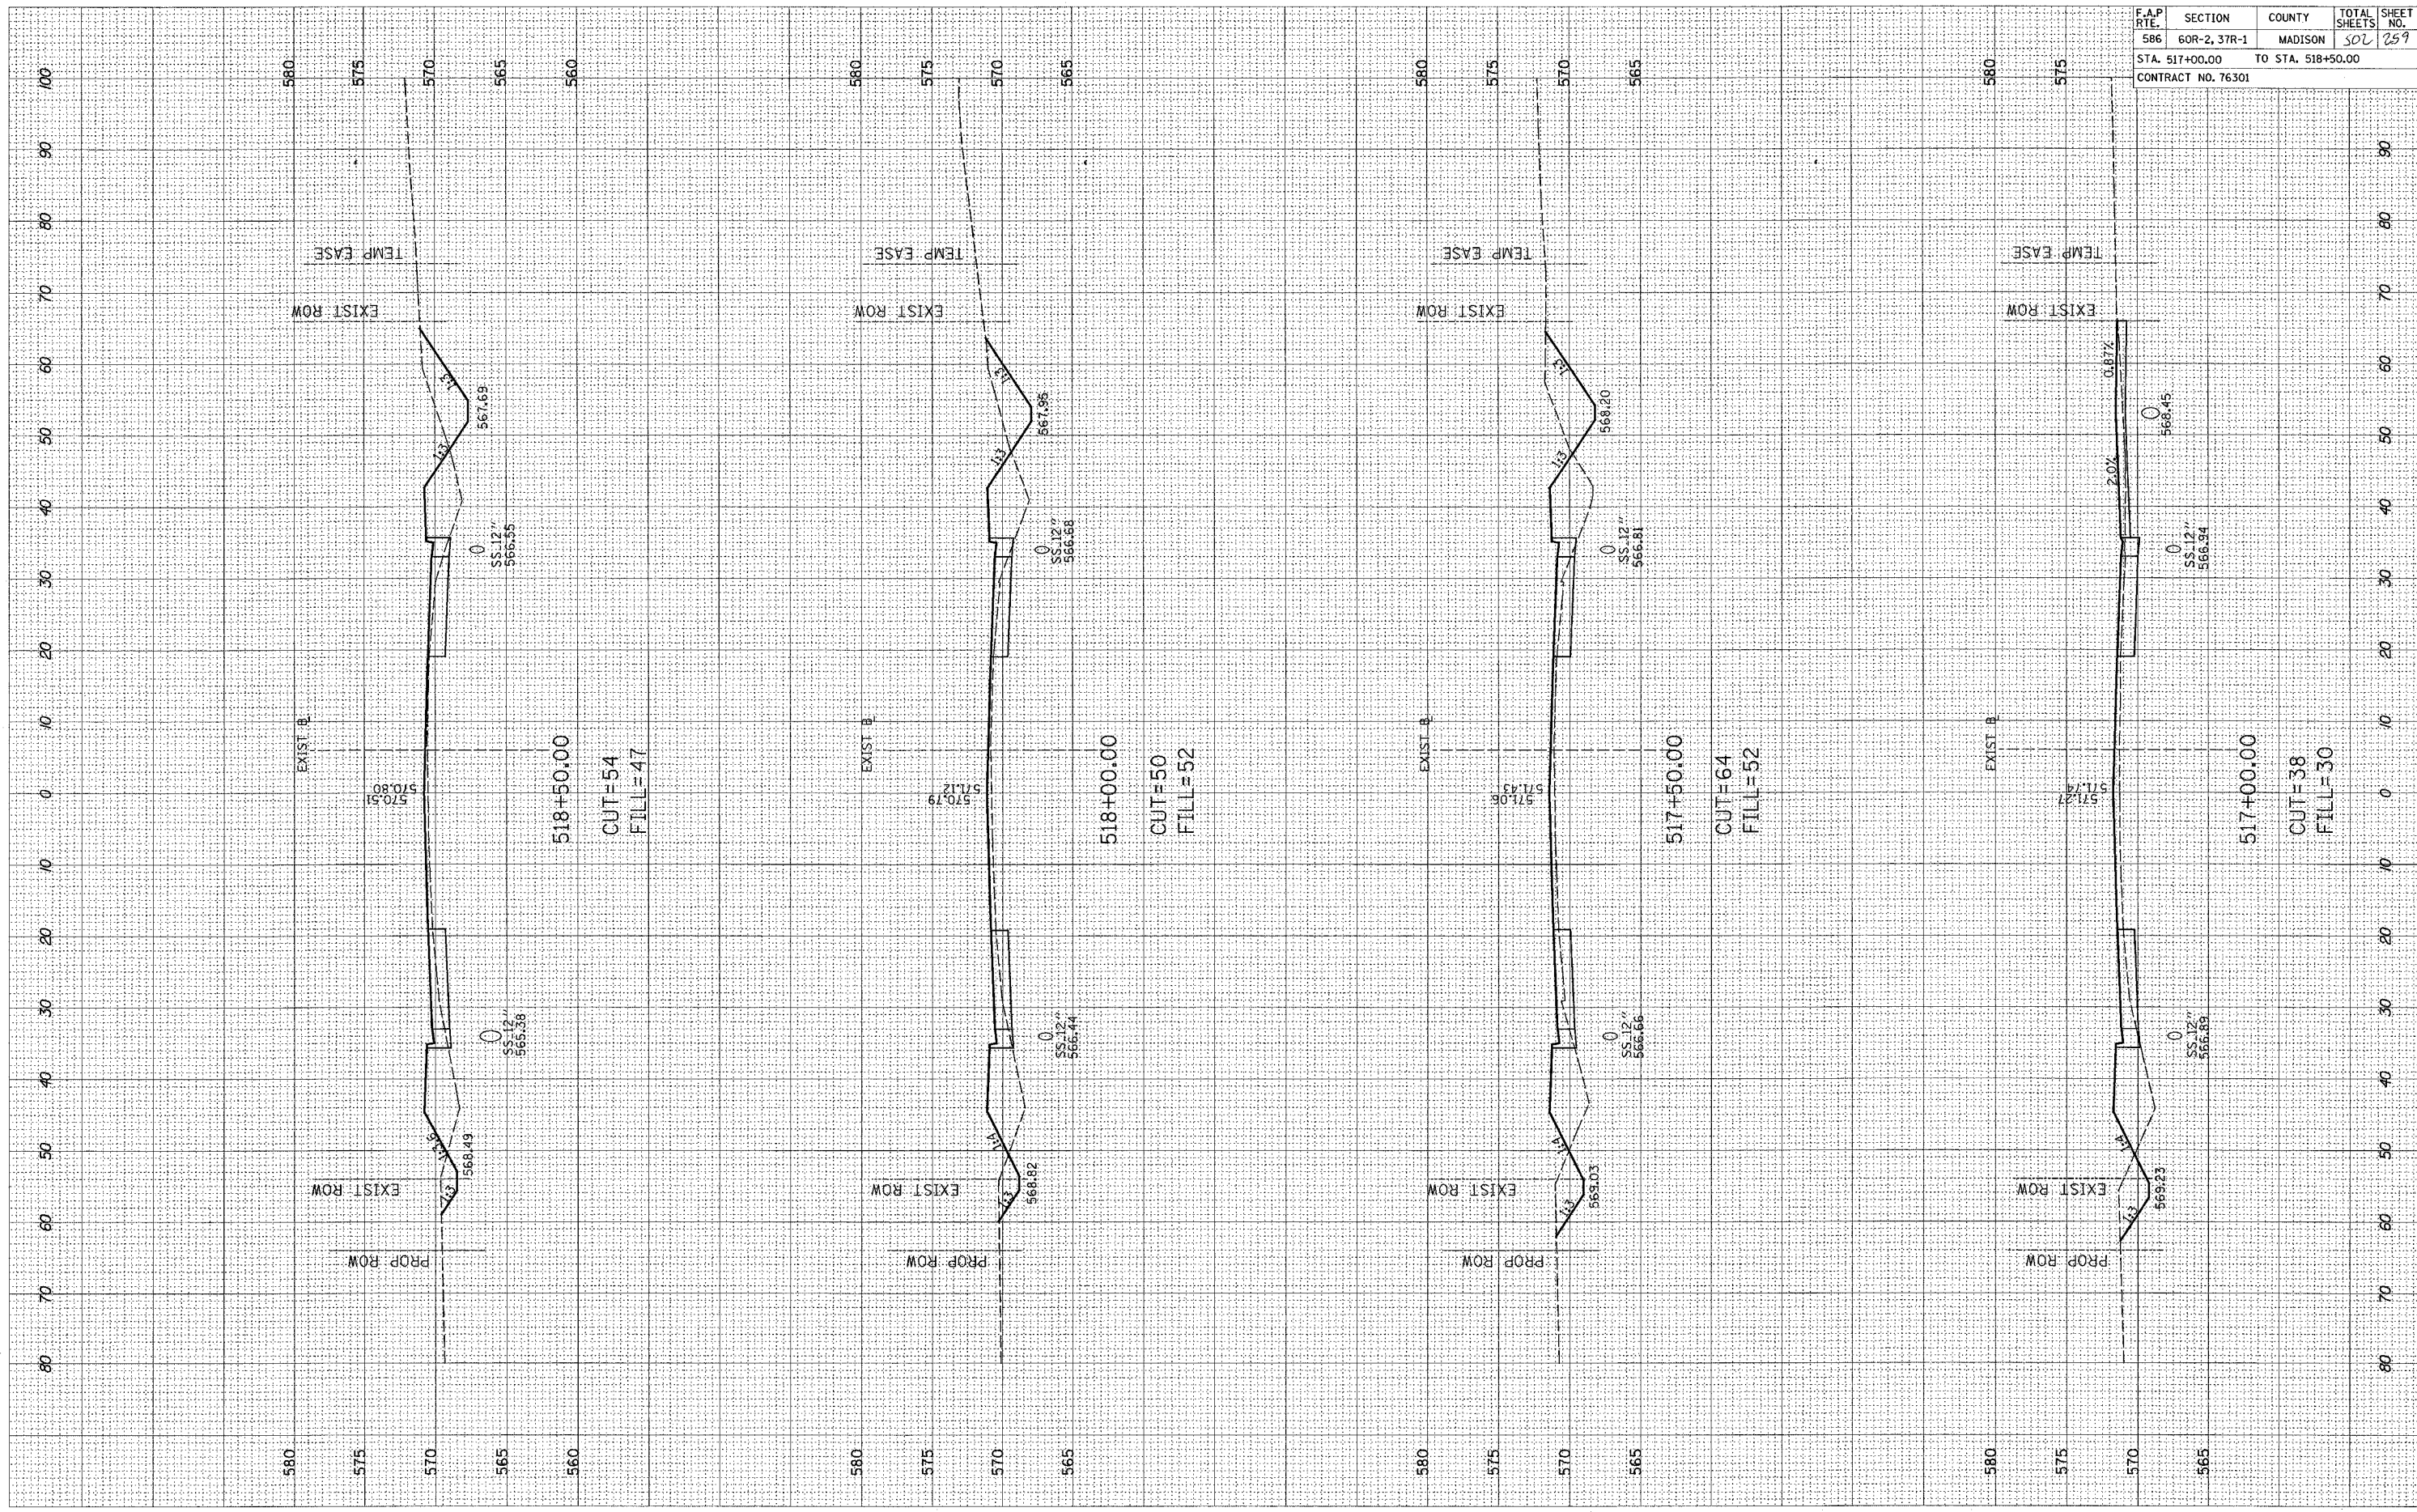

F.A.P. RTE.	SECTION	COUNTY	TOTAL SHEETS	SHEET NO.
586	60R-2, 37R-1	MADISON	502	259
STA. 517+00.00		TO STA. 518+50.00		
CONTRACT NO. 76301				